


1 01 First Floor
1 : 100

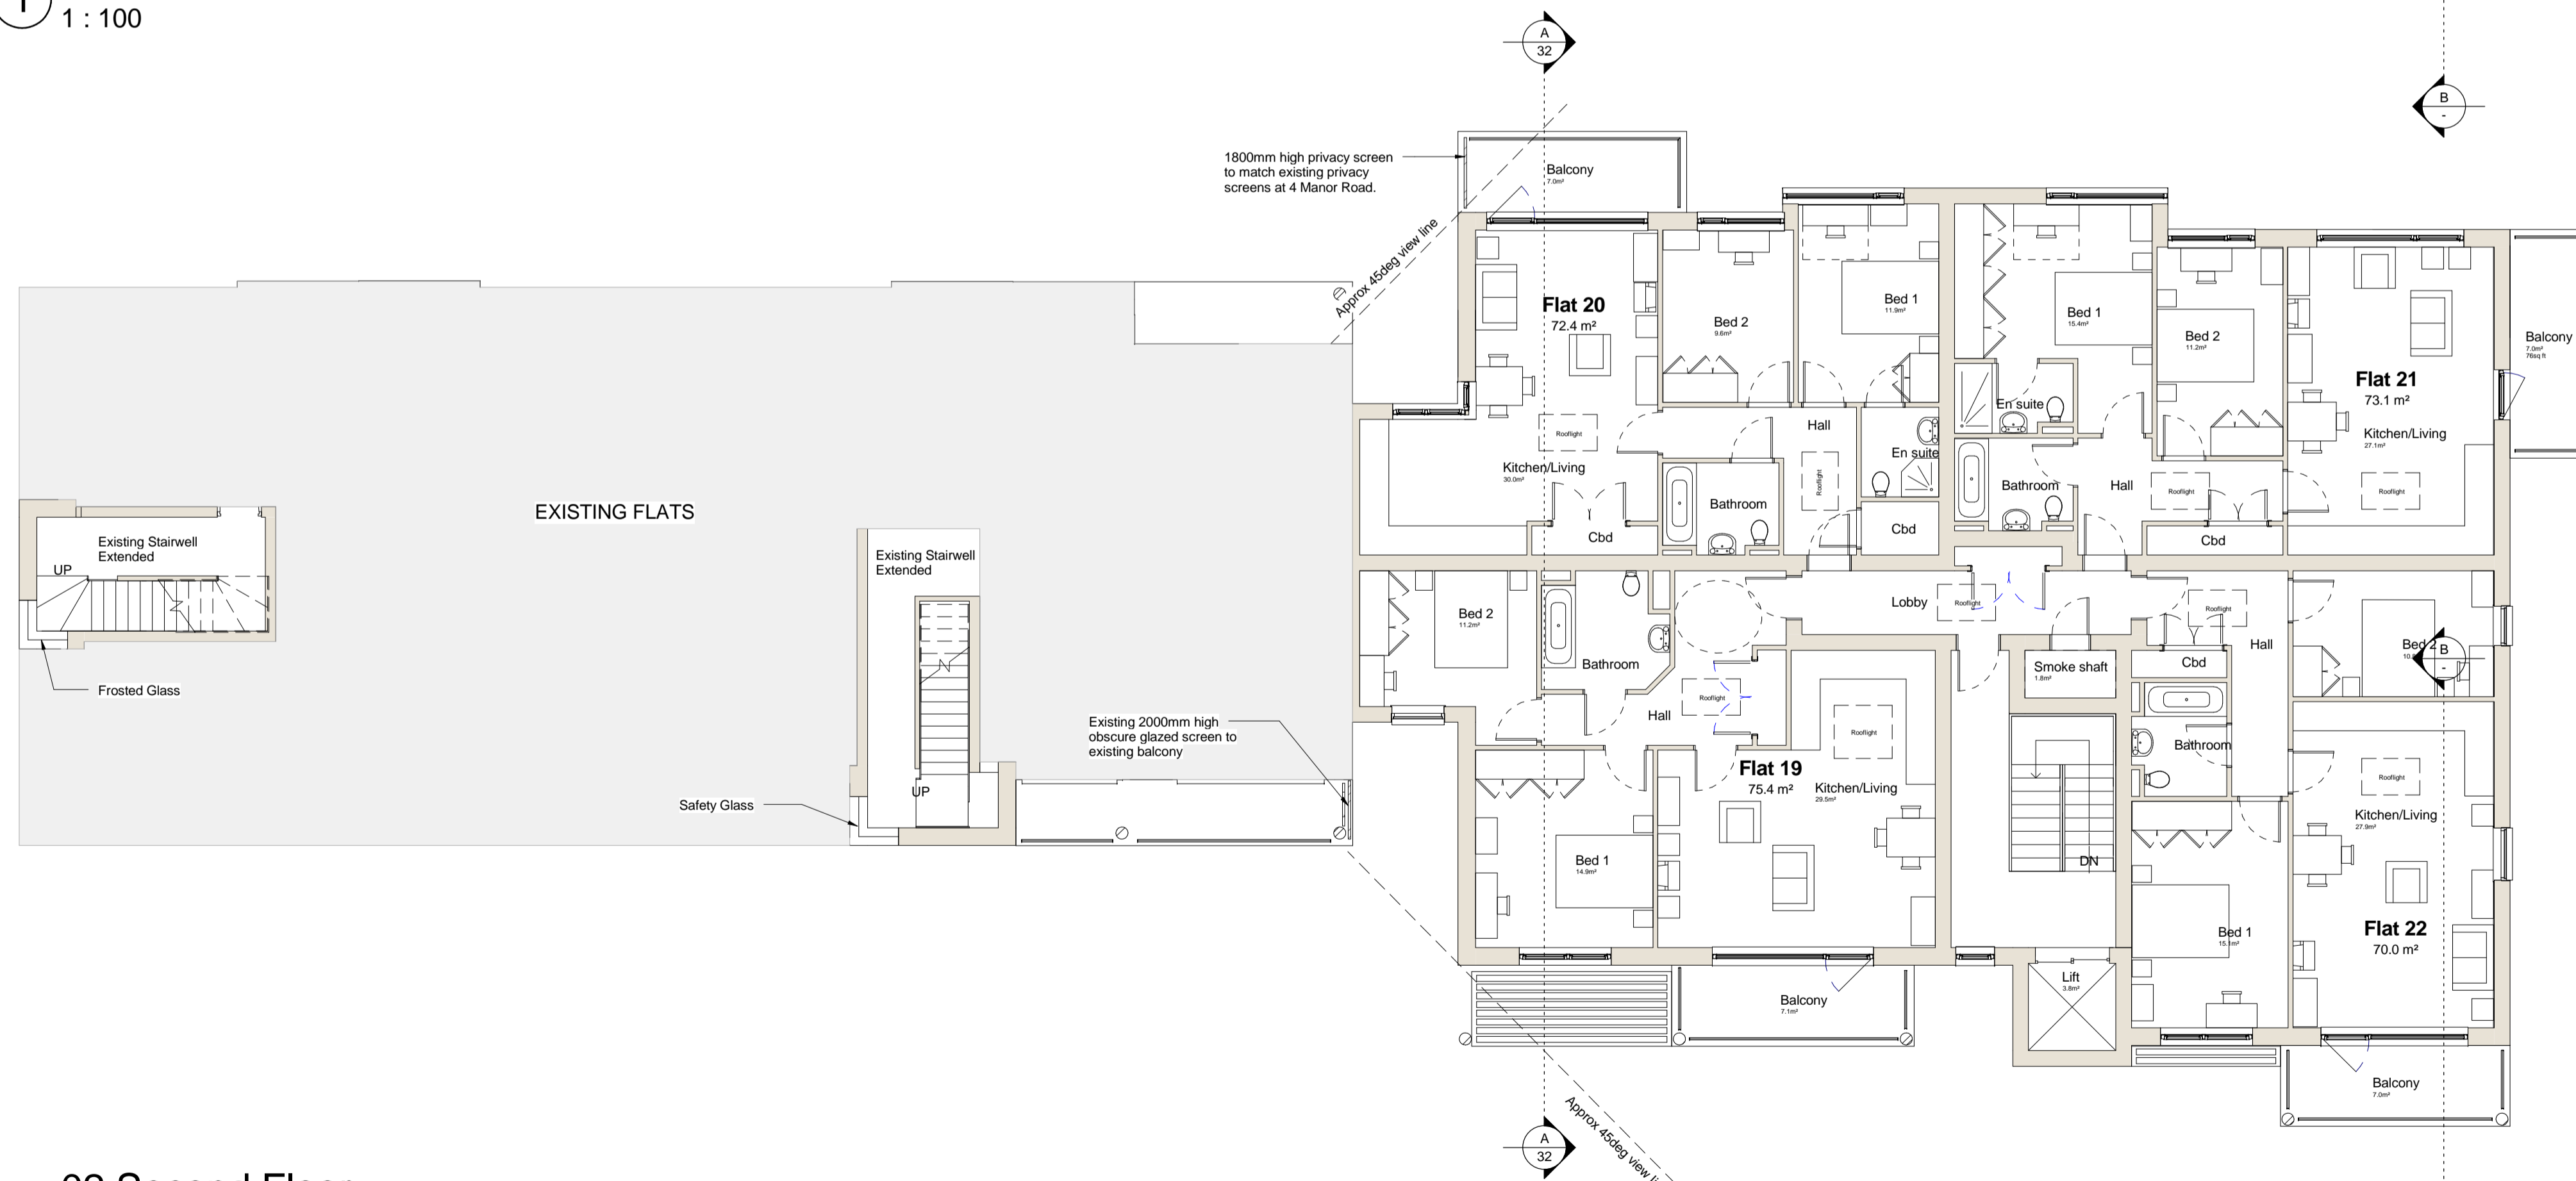

2 02 Second Floor
1 : 100

PLANNING

Rev	Description	Issued	Dwn	Chk

Client
4 Manor Road and Lulworth Homes

Project
4 + 6 Manor Road

Teddington
TW11 8BG

Drawing
First and Second Floor Plans

Scale	Date	Drawn	Checked
As indicated@A1	Apr' 16	AWS	IF

BrookesArchitects

Upstairs at The Grange
Bank Lane, London SW15 5JT

T 020 8487 1223
F 020 8876 4172
E info@brookesarchitects.co.uk

www.brookesarchitects.co.uk

Drawing No.	Rev. No.
4707	3 53