

SCHEDULE

FLAT	1	2B	4P	120m ²
2	2B	4P	120m ²	
3	2B	4P	84m ²	
4	2B	4P	120m ²	
5	2B	3P	65m ²	
6	1B	2P	56m ²	
7	1B	2P	56m ²	
8	2B	3P	65m ²	
9	2B	4P	80m ²	
10	2B	4P	80m ²	

10 FLATS
 6 x 2 BED 4 PERSON
 2 x 2 BED 3 PERSON
 2 x 1 BED 2 PERSON.

Project
 252 KINGSTON ROAD


Brookes Architects

Upstairs at The Grange
 Bank Lane London SW15 5JT
 T 020 8487 1223
 F 020 8876 4172
 E info@brookesarchitects.co.uk
 www.brookesarchitects.co.uk


Scale 1:200 Date MAY 16 Drawn IF

Drawing
 SITE PLAN AND GROUND FLOOR


Drawing No.	Rev. No.
4707 2 110	

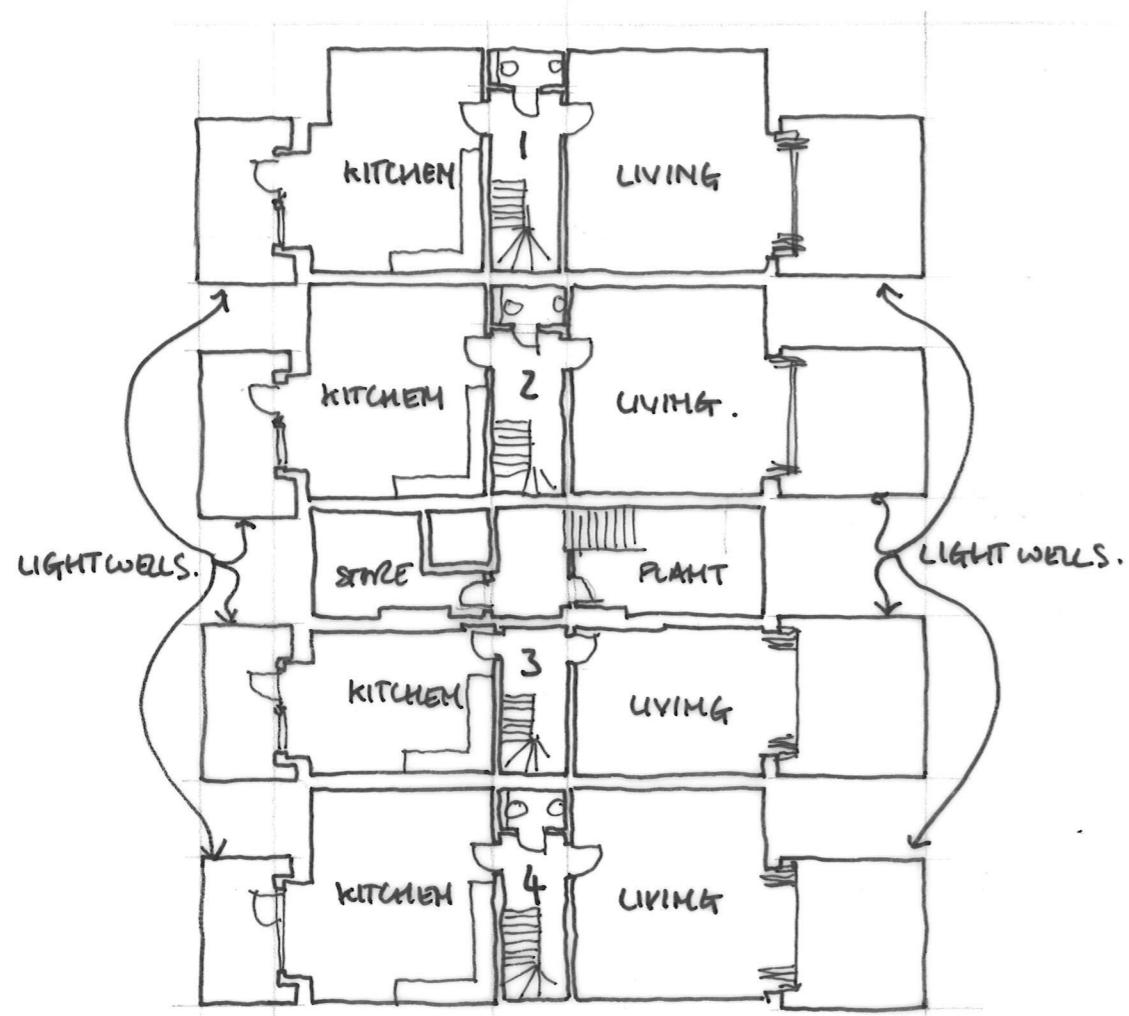

LOWER GROUND FLOOR

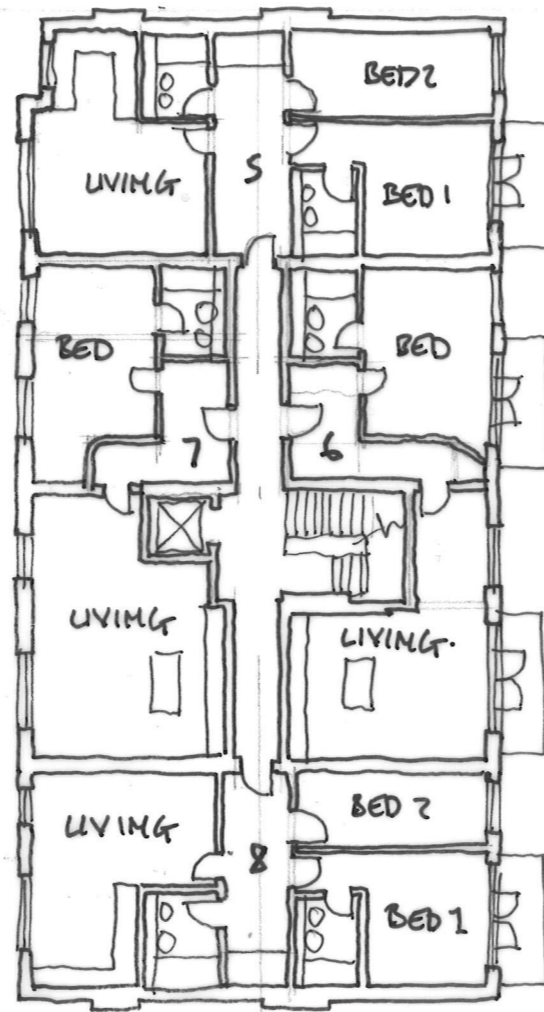

FIRST FLOOR

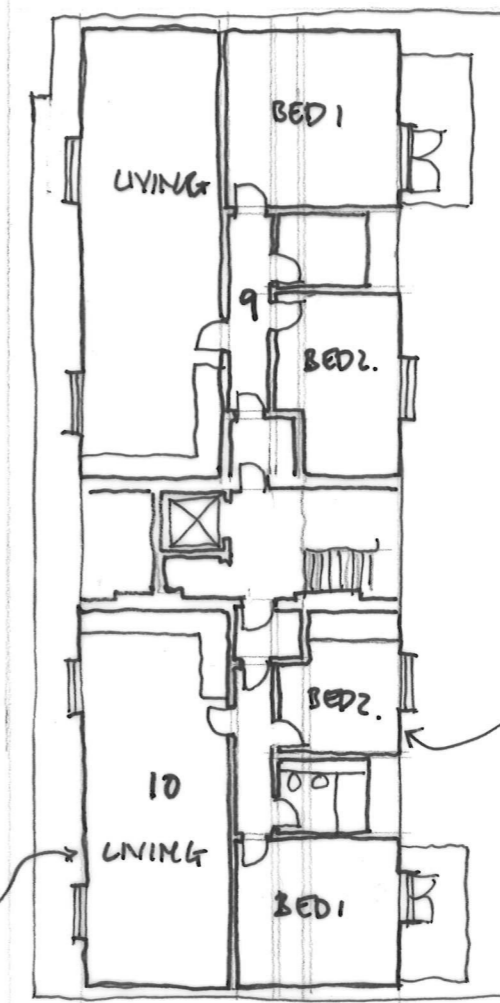

SECOND FLOOR.

Project
252 KINGSTON ROAD

Scale 1:200 Date MAY 16 Drawn IF

Drawing
FLOOR PLANS

Brookes Architects

Upstairs at The Grange
Bank Lane London SW15 5JT
T 020 8487 1223
F 020 8876 4172
E info@brookesarchitects.co.uk
www.brookesarchitects.co.uk

Drawing No.	Rev. No.
4707 2 111	