



# Crane Park

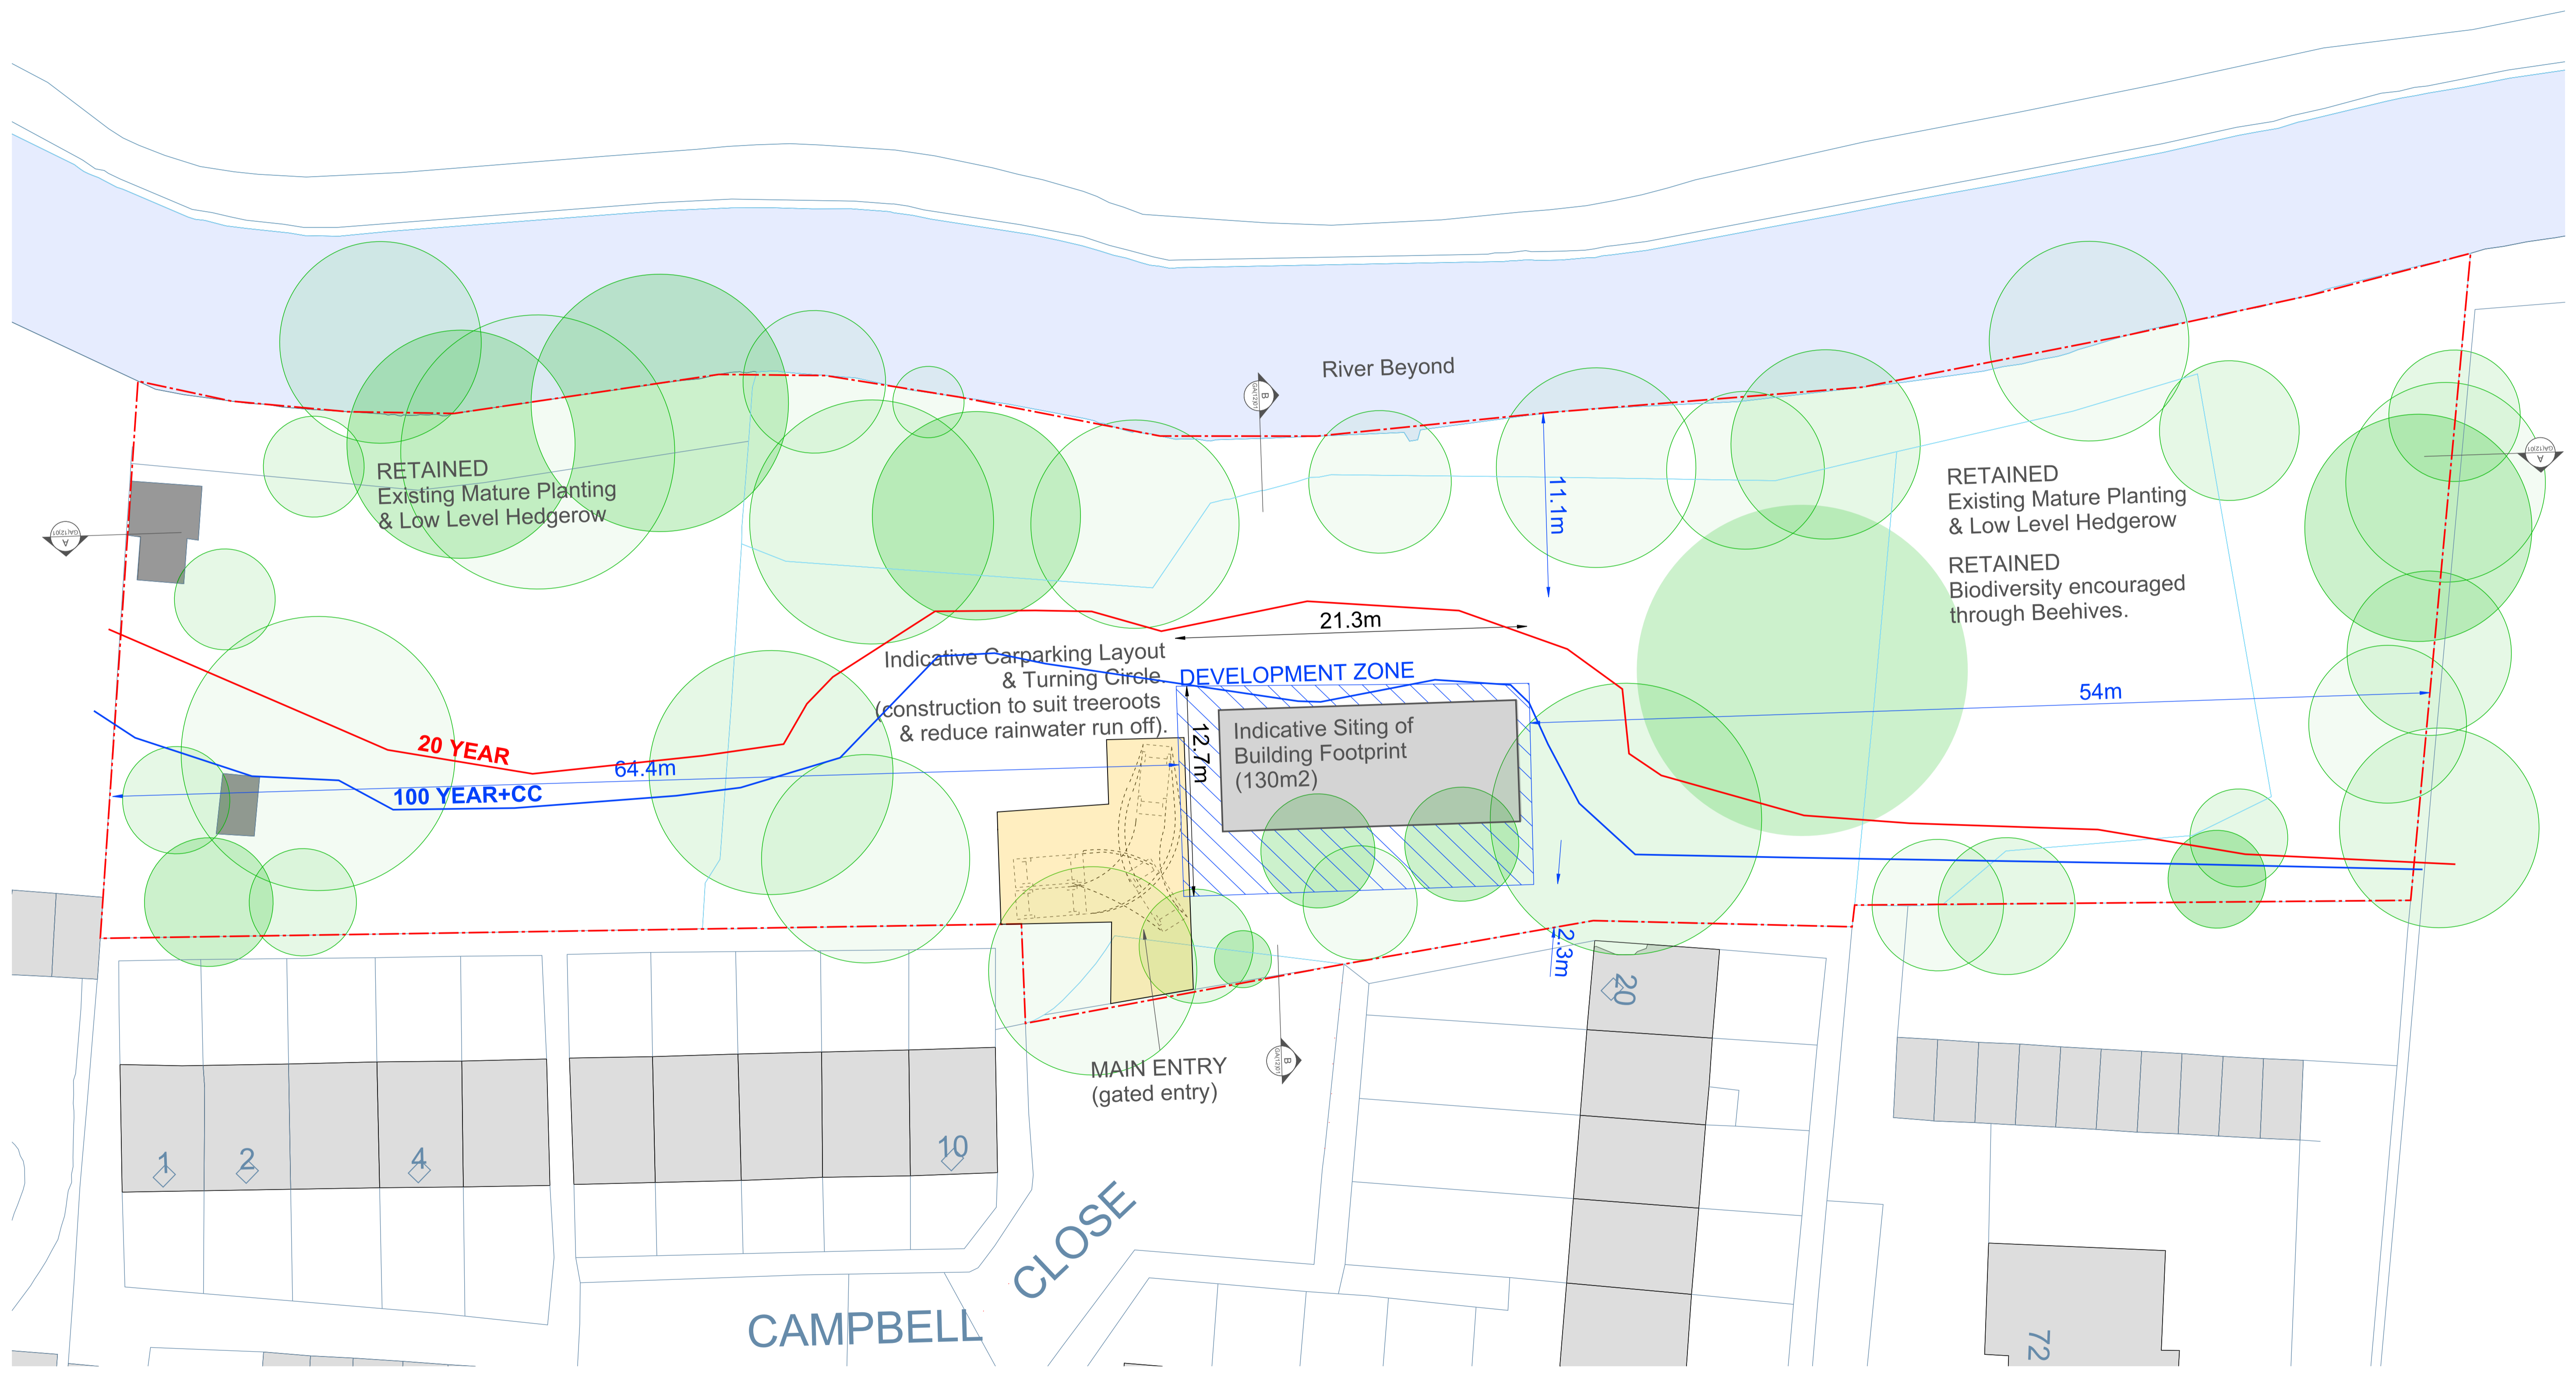

Fletcher Crane Architects Ltd  
 The Loft, Cowleaze House, 39-43 Cowleaze Road, Kingston upon Thames, Surrey, KT2 8DZ  
 T +44 (0)20 8546 1640  
 www.fletchercranearchitects.com

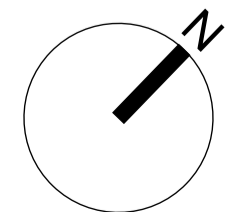

Figured dimensions only are to be taken from this drawing.  
 All dimensions are to be checked on site before any work is put in hand.  
 Where applicable this drawing must be read in conjunction with  
 additional information prepared by Fletcher Crane Ltd and/or others.

Mark	Revision	Drawn	Date	Checked

Client's name <b>Ruth &amp; Peter Rouse</b>	
Scale: <b>1 : 200 @ A1; (1: 400 @ A3)</b>	
Drawn <b>HR</b>	Checked <b>TF</b>
Date <b>04.03.2015</b>	Date <b>2(4)m</b>

Job title <b>Rear of 1-7 Campbell Close</b>	
Drawing title <b>Proposed Site Plan</b>	
Job No <b>1535</b>	Drawing No <b>A GA(00) 03</b>
Status <b>Pre Application</b>	Rev <b>*</b>

**FLETCHER CRANE ARCHITECTS**