

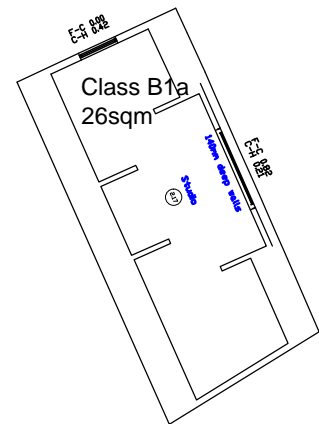


Upper Floor Measured Building Survey

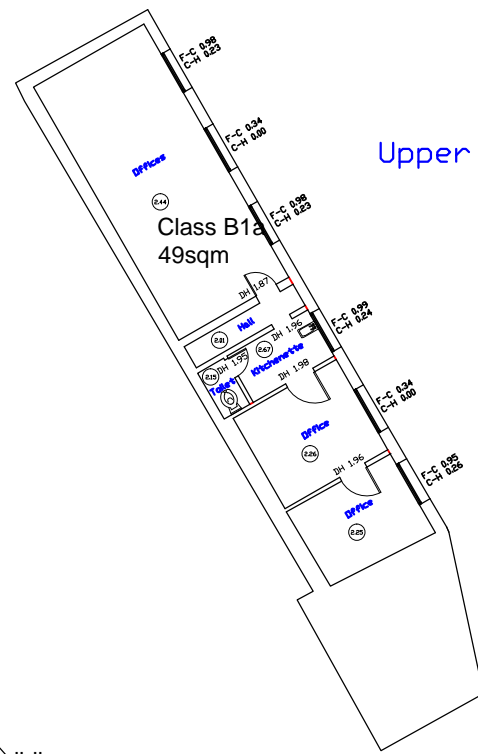

Ground Floor Measured Building Survey

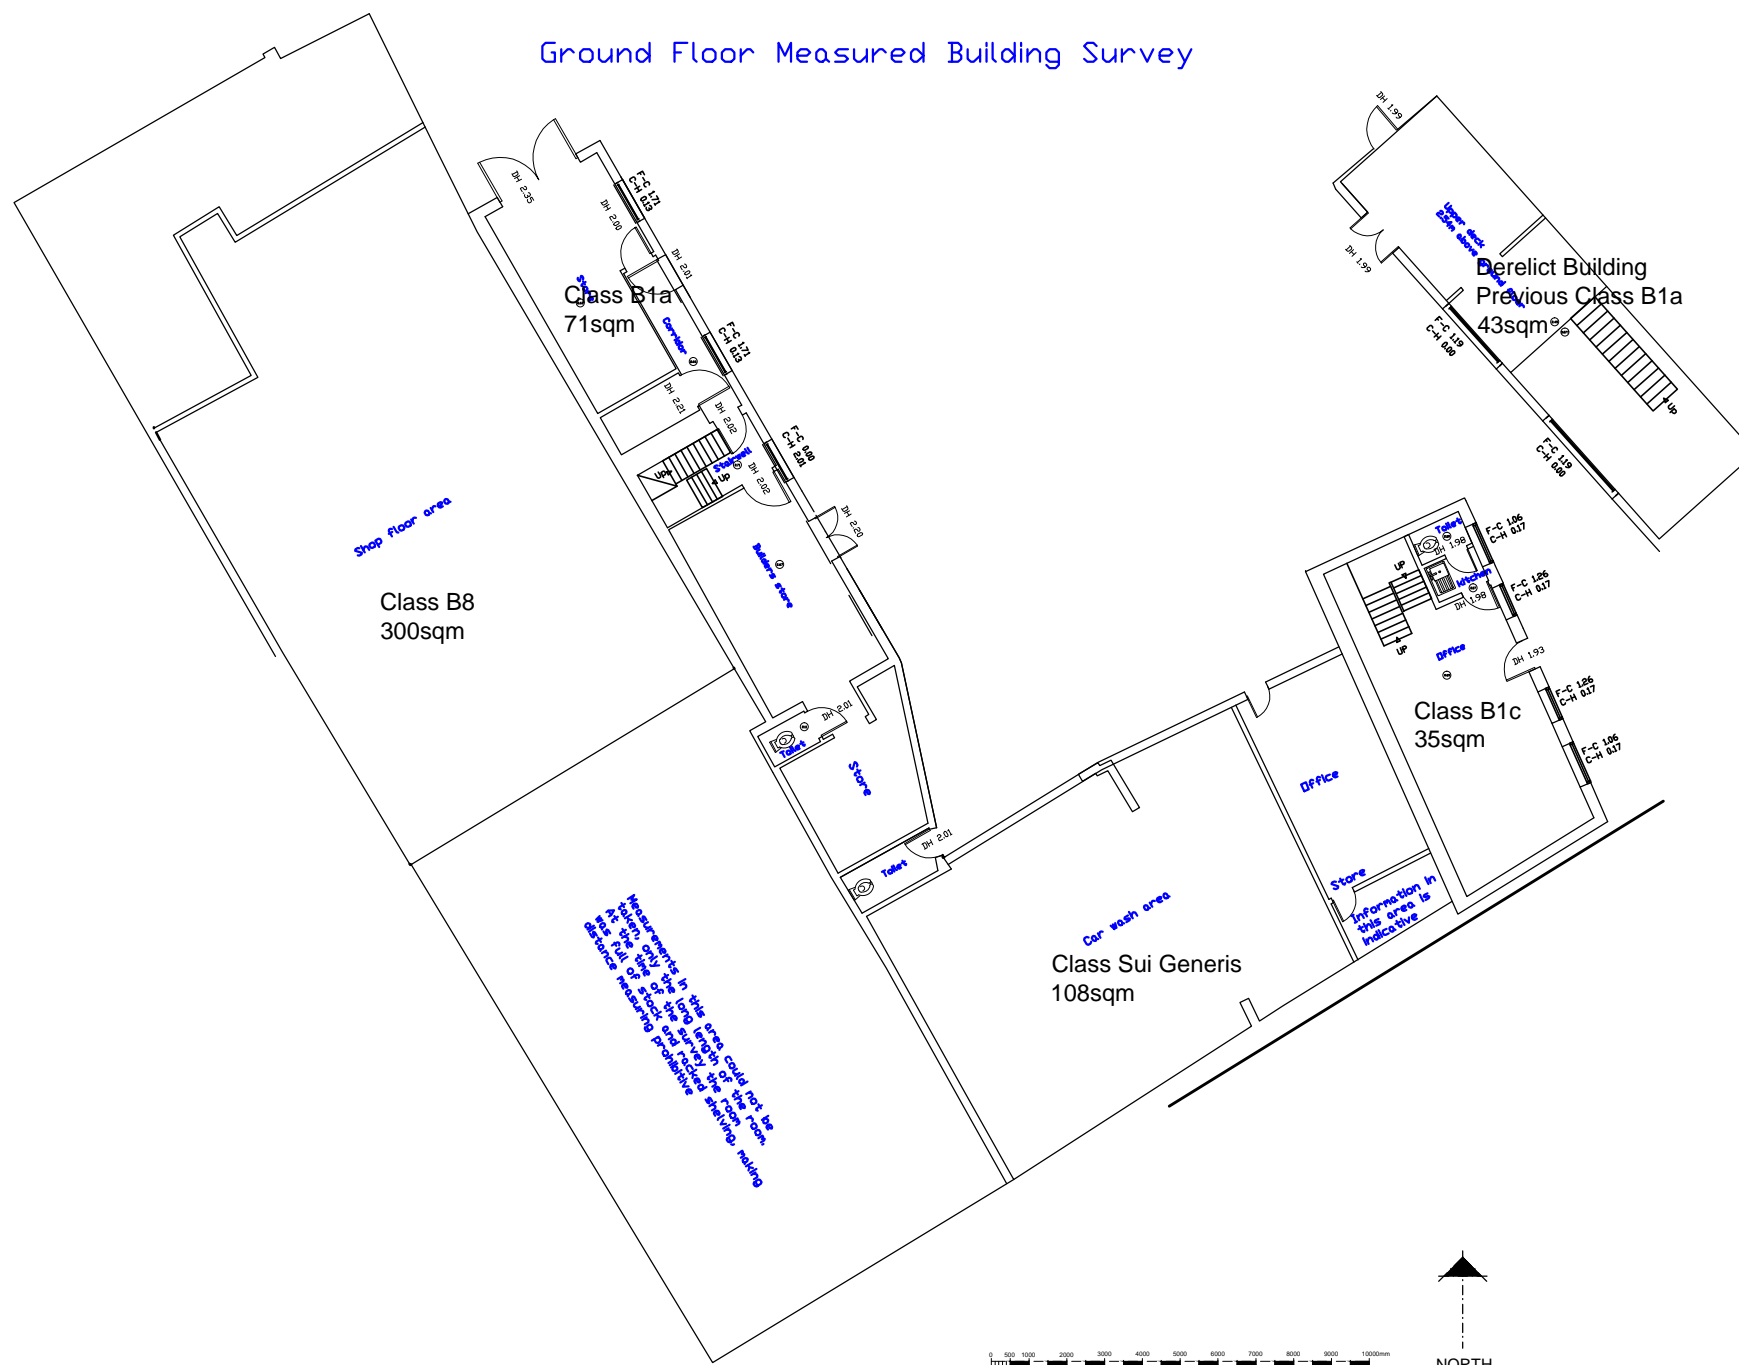

Measurements in this area could not be taken due to the nature of the work. This area is a car wash and the measurements are indicative.

client :
ROUNDLISTIC LTD

drawing title :
EXISTING FLOOR PLANS

property :
LIFFORDS PLACE
BARNES HIGH STREET
LONDON SW13

AVIS APPLETON & ASSOCIATES
11 Barmouth Road
Wandsworth
London SW18 2DT
t: 0208 877 9170
e: post@avisappleton.com

scale : A1 @ 1.100 A3 @ 1.200
date : 5.08.2014
drawing number : 14.8355.03
drawn by : MJA / MB

