

notes


The contractor is responsible for checking dimensions, tolerances and references. Any discrepancy to be verified with the Architect before proceeding with the works.

Where an item is covered by drawings to different scales the larger scale drawing is to be worked to.

Do not scale drawing. Figured dimensions to be worked to in all cases.



CDM Regulations 2007

All current drawings and specifications for the project must be read in conjunction with the Designer's Hazard and Environment Assessment Record.

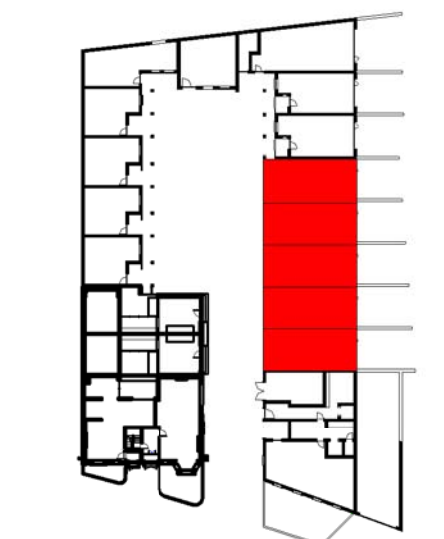


DWELLING TYPE KEY PLAN


184.5 m²
1985.9 ft²

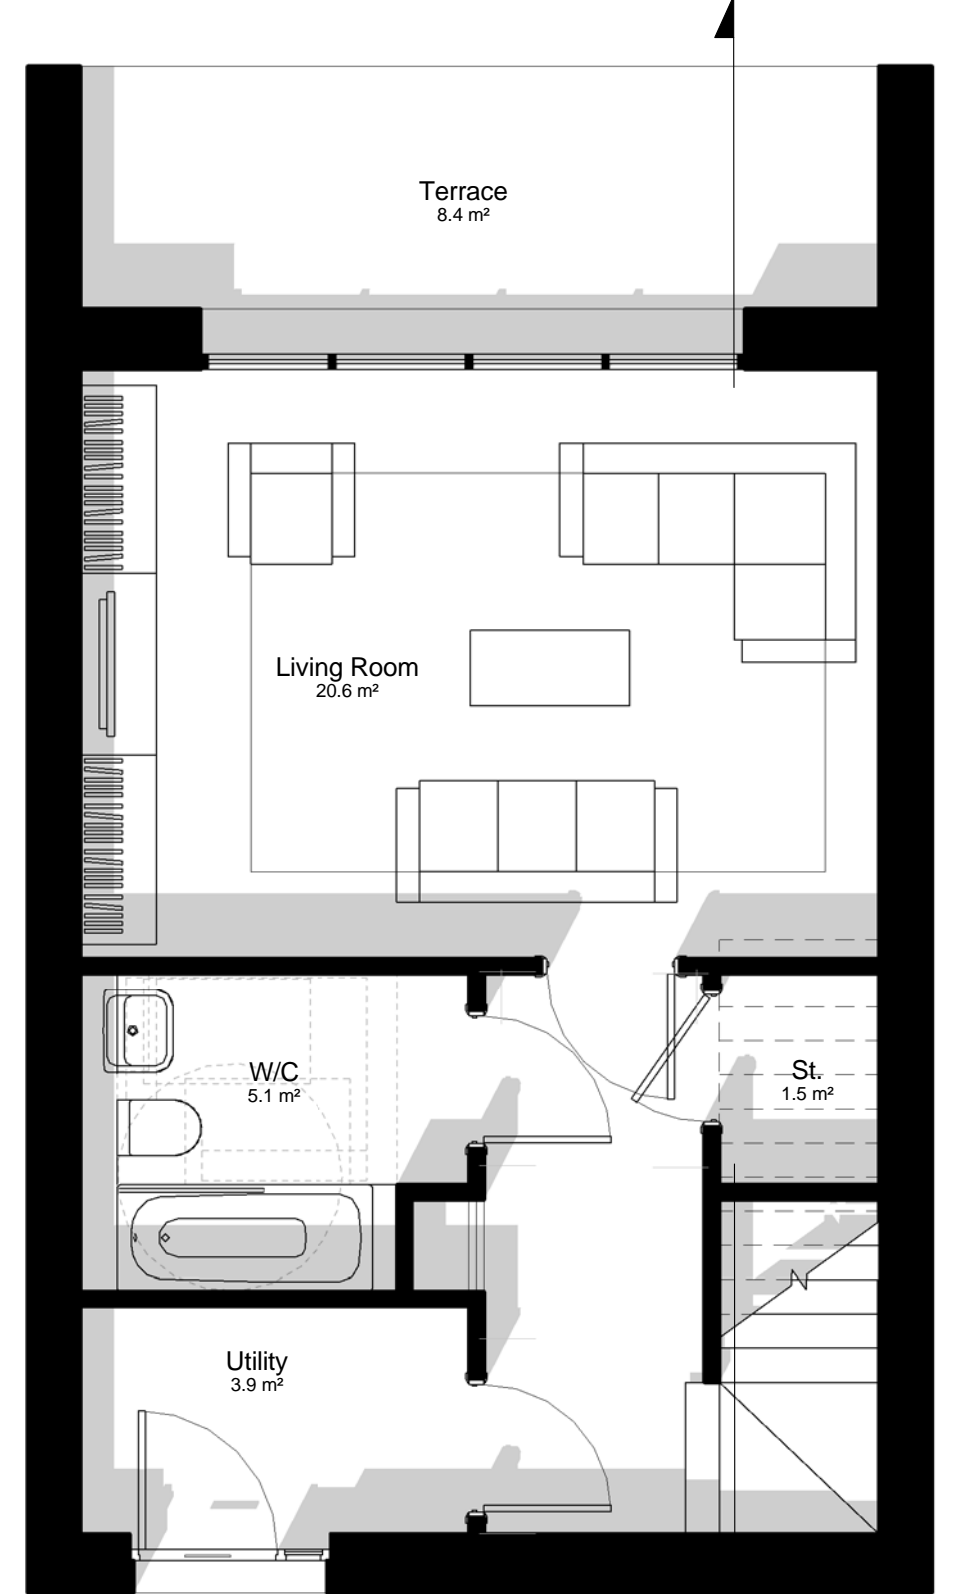 


LEVEL -1

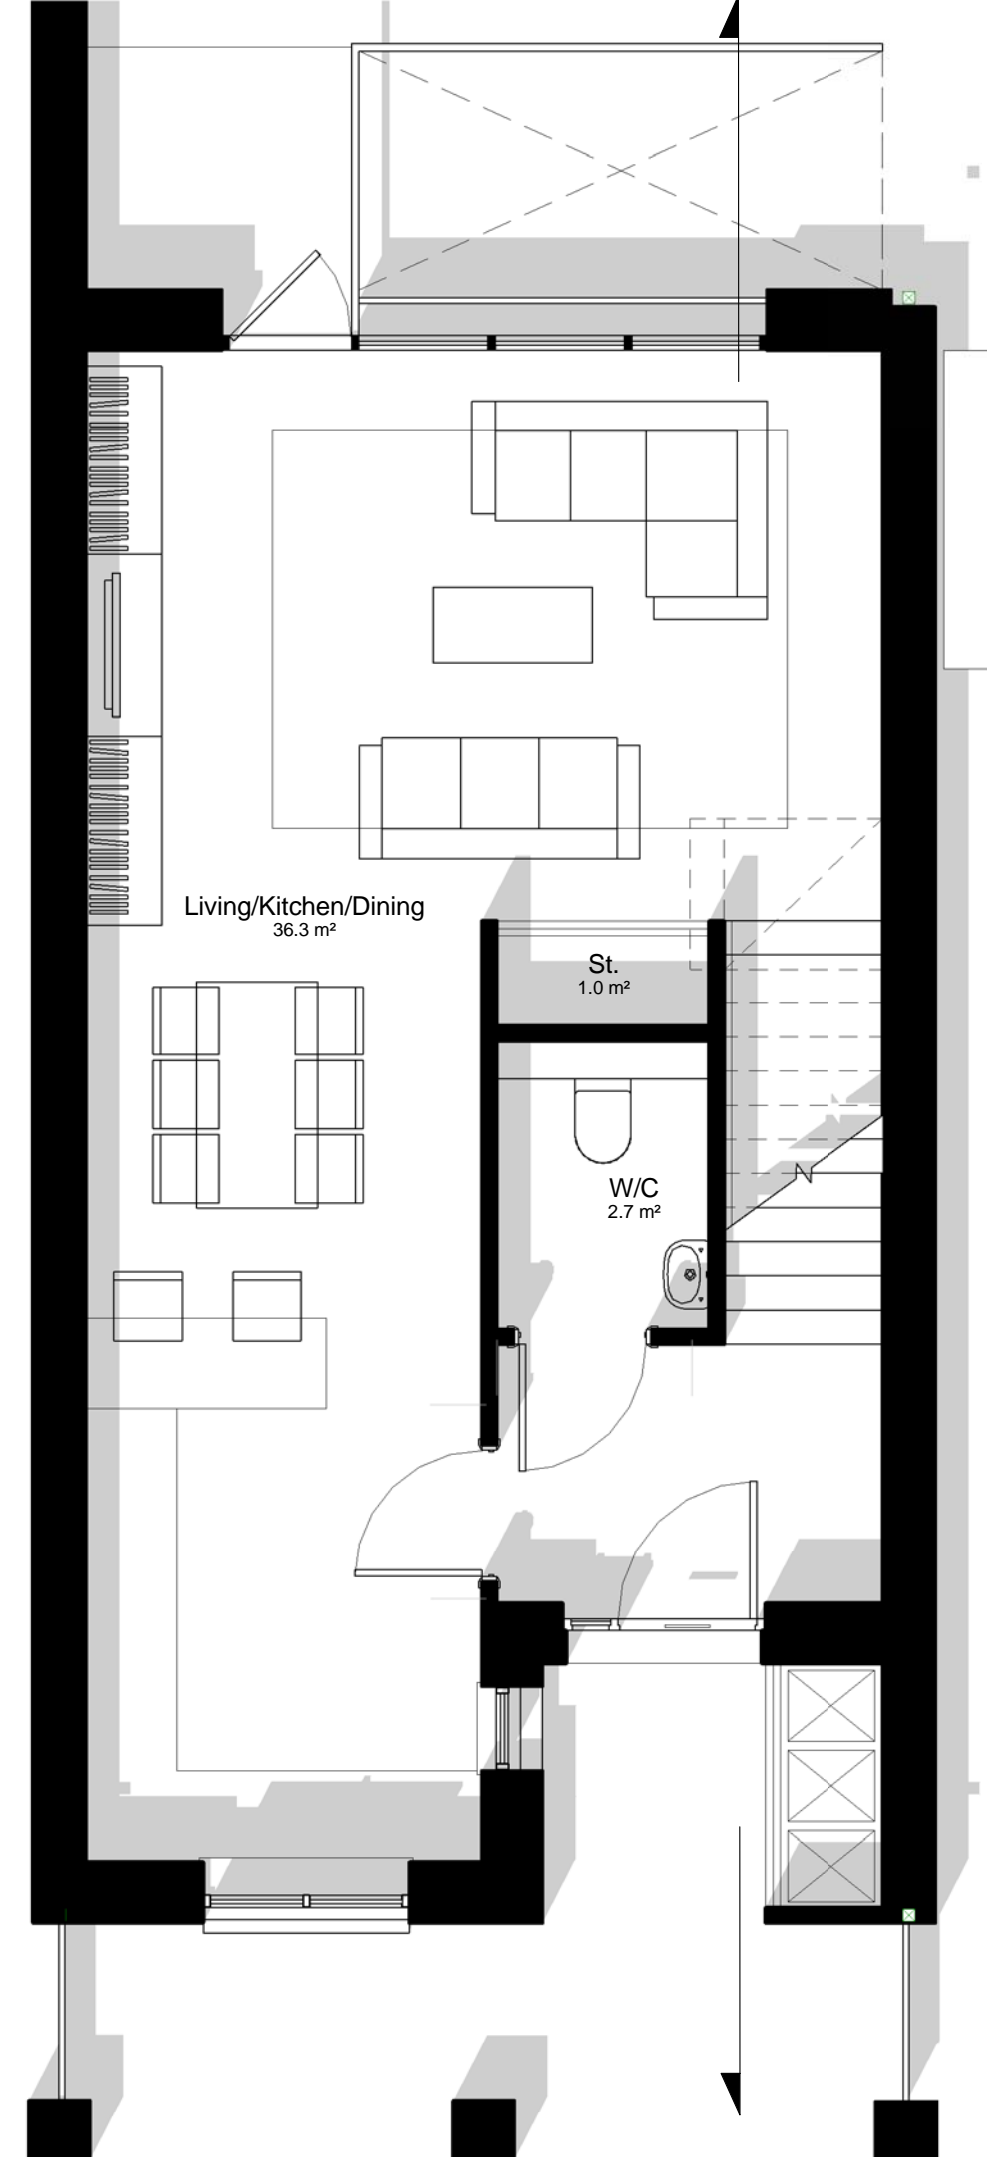

LEVEL 0

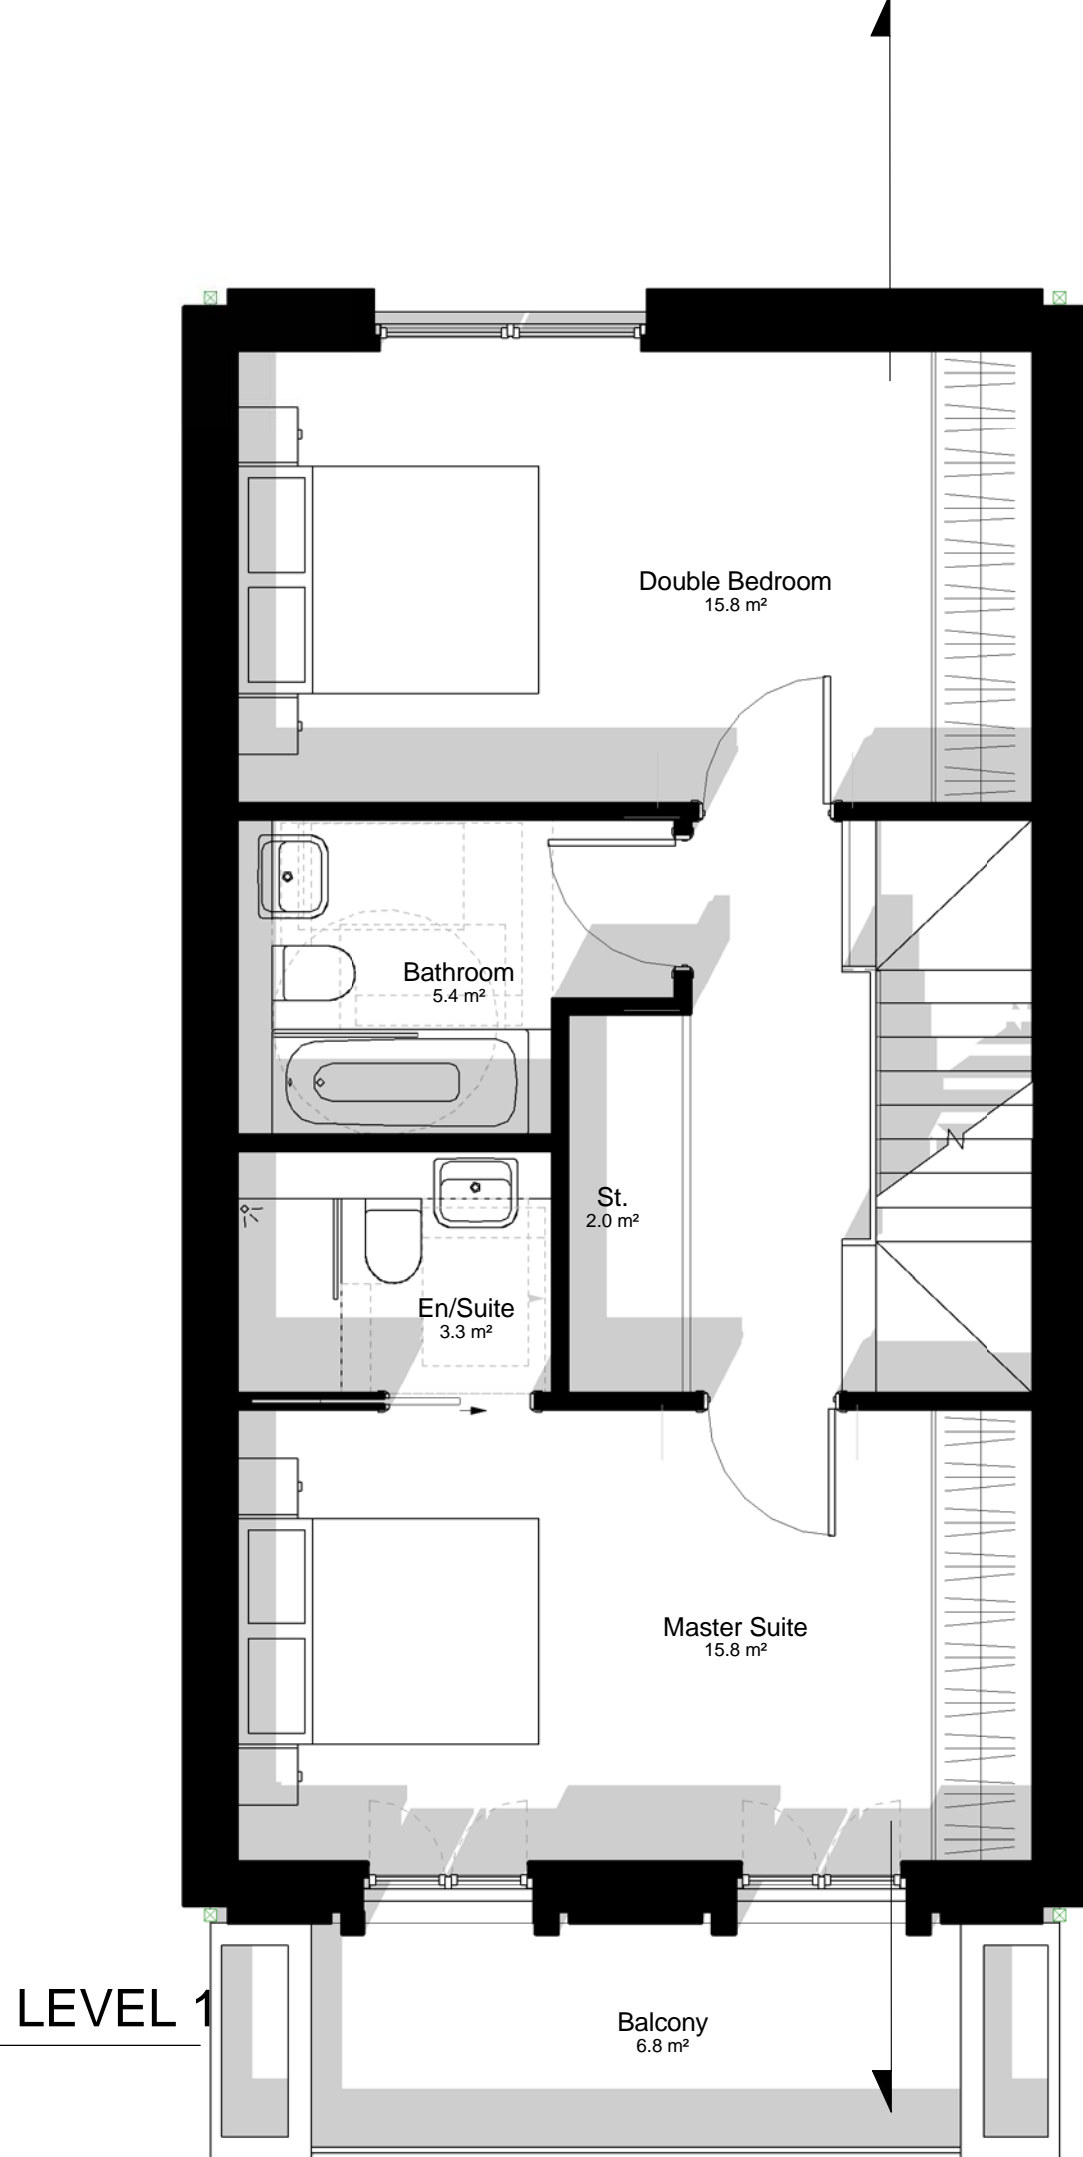


LEVEL 1

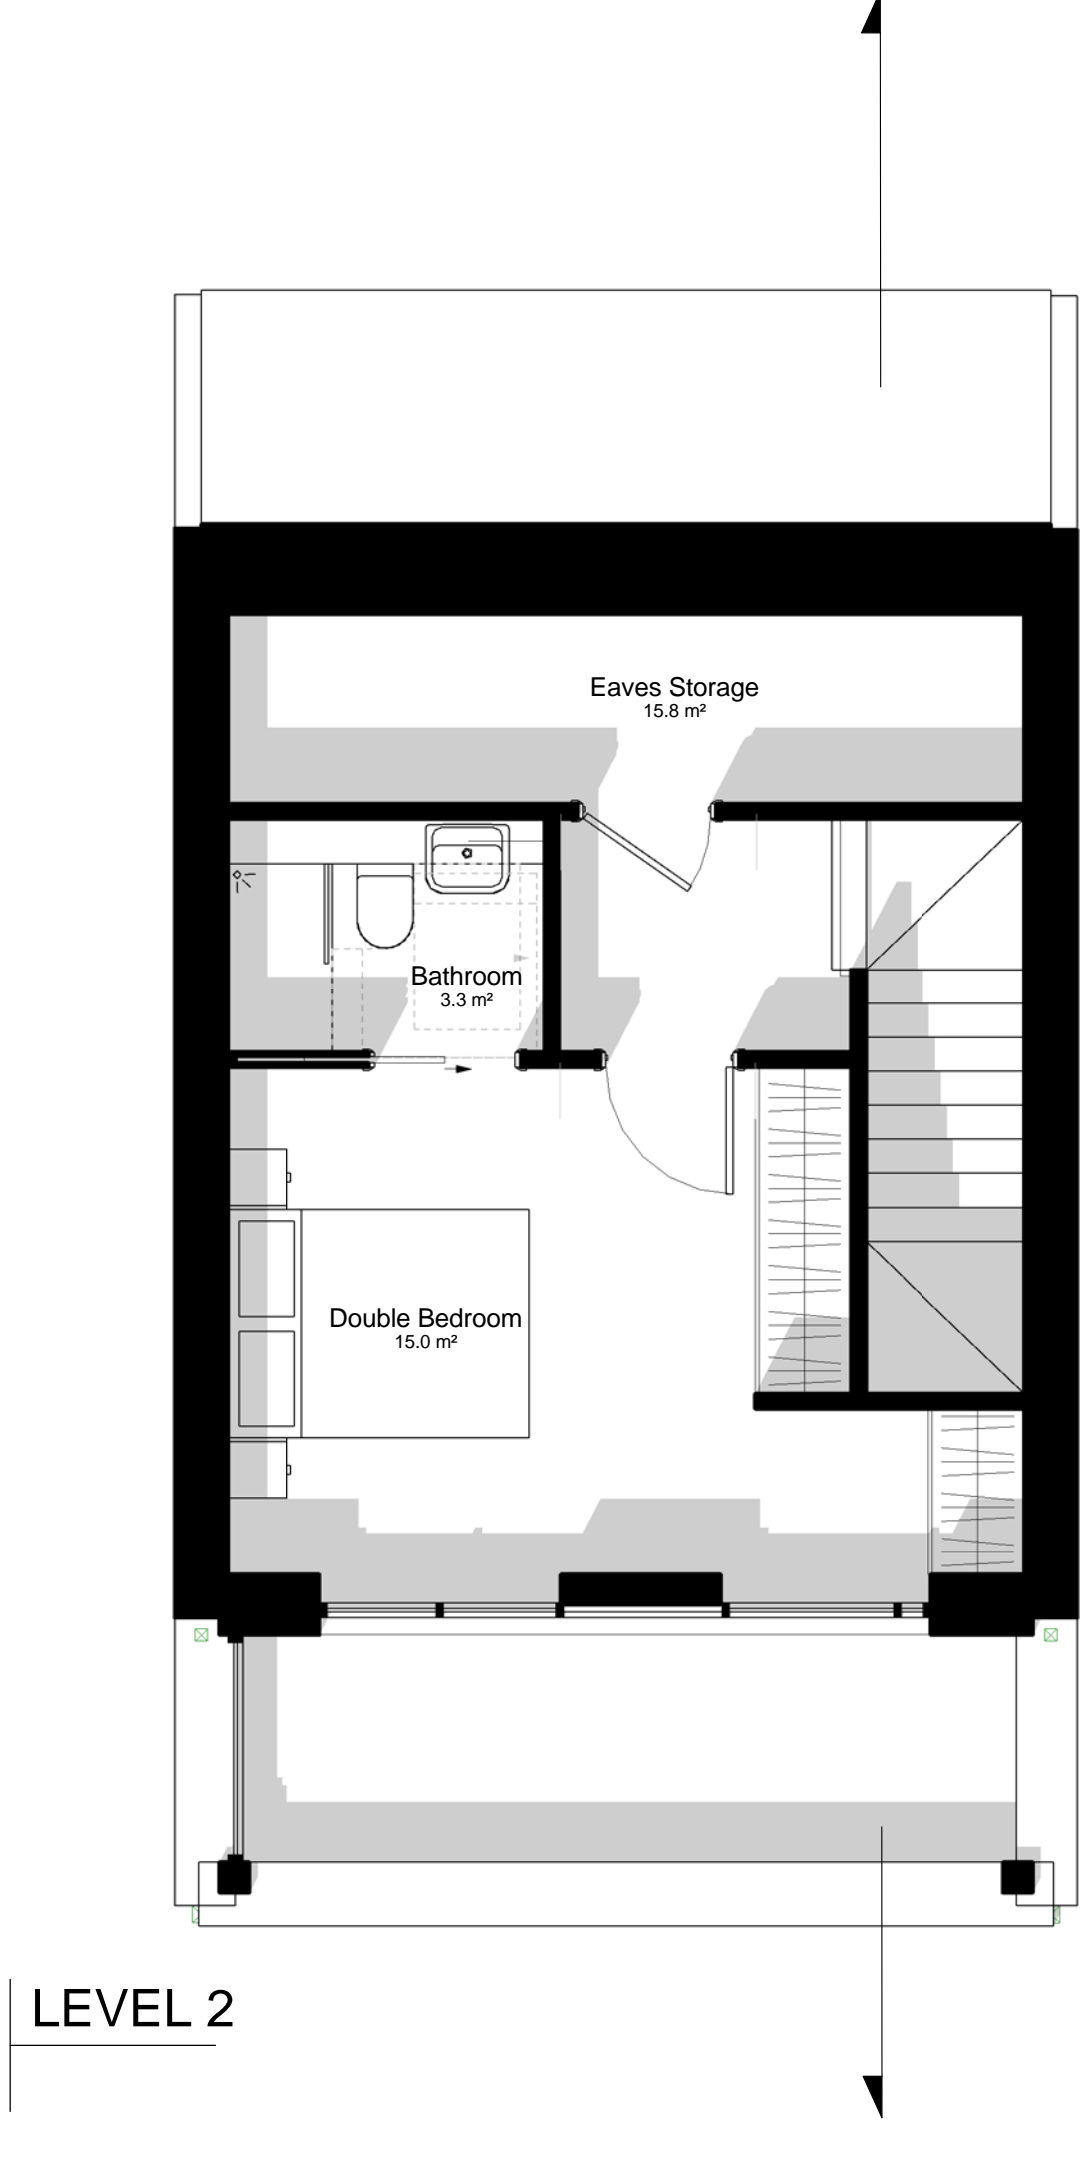

LEVEL 2

SECTION

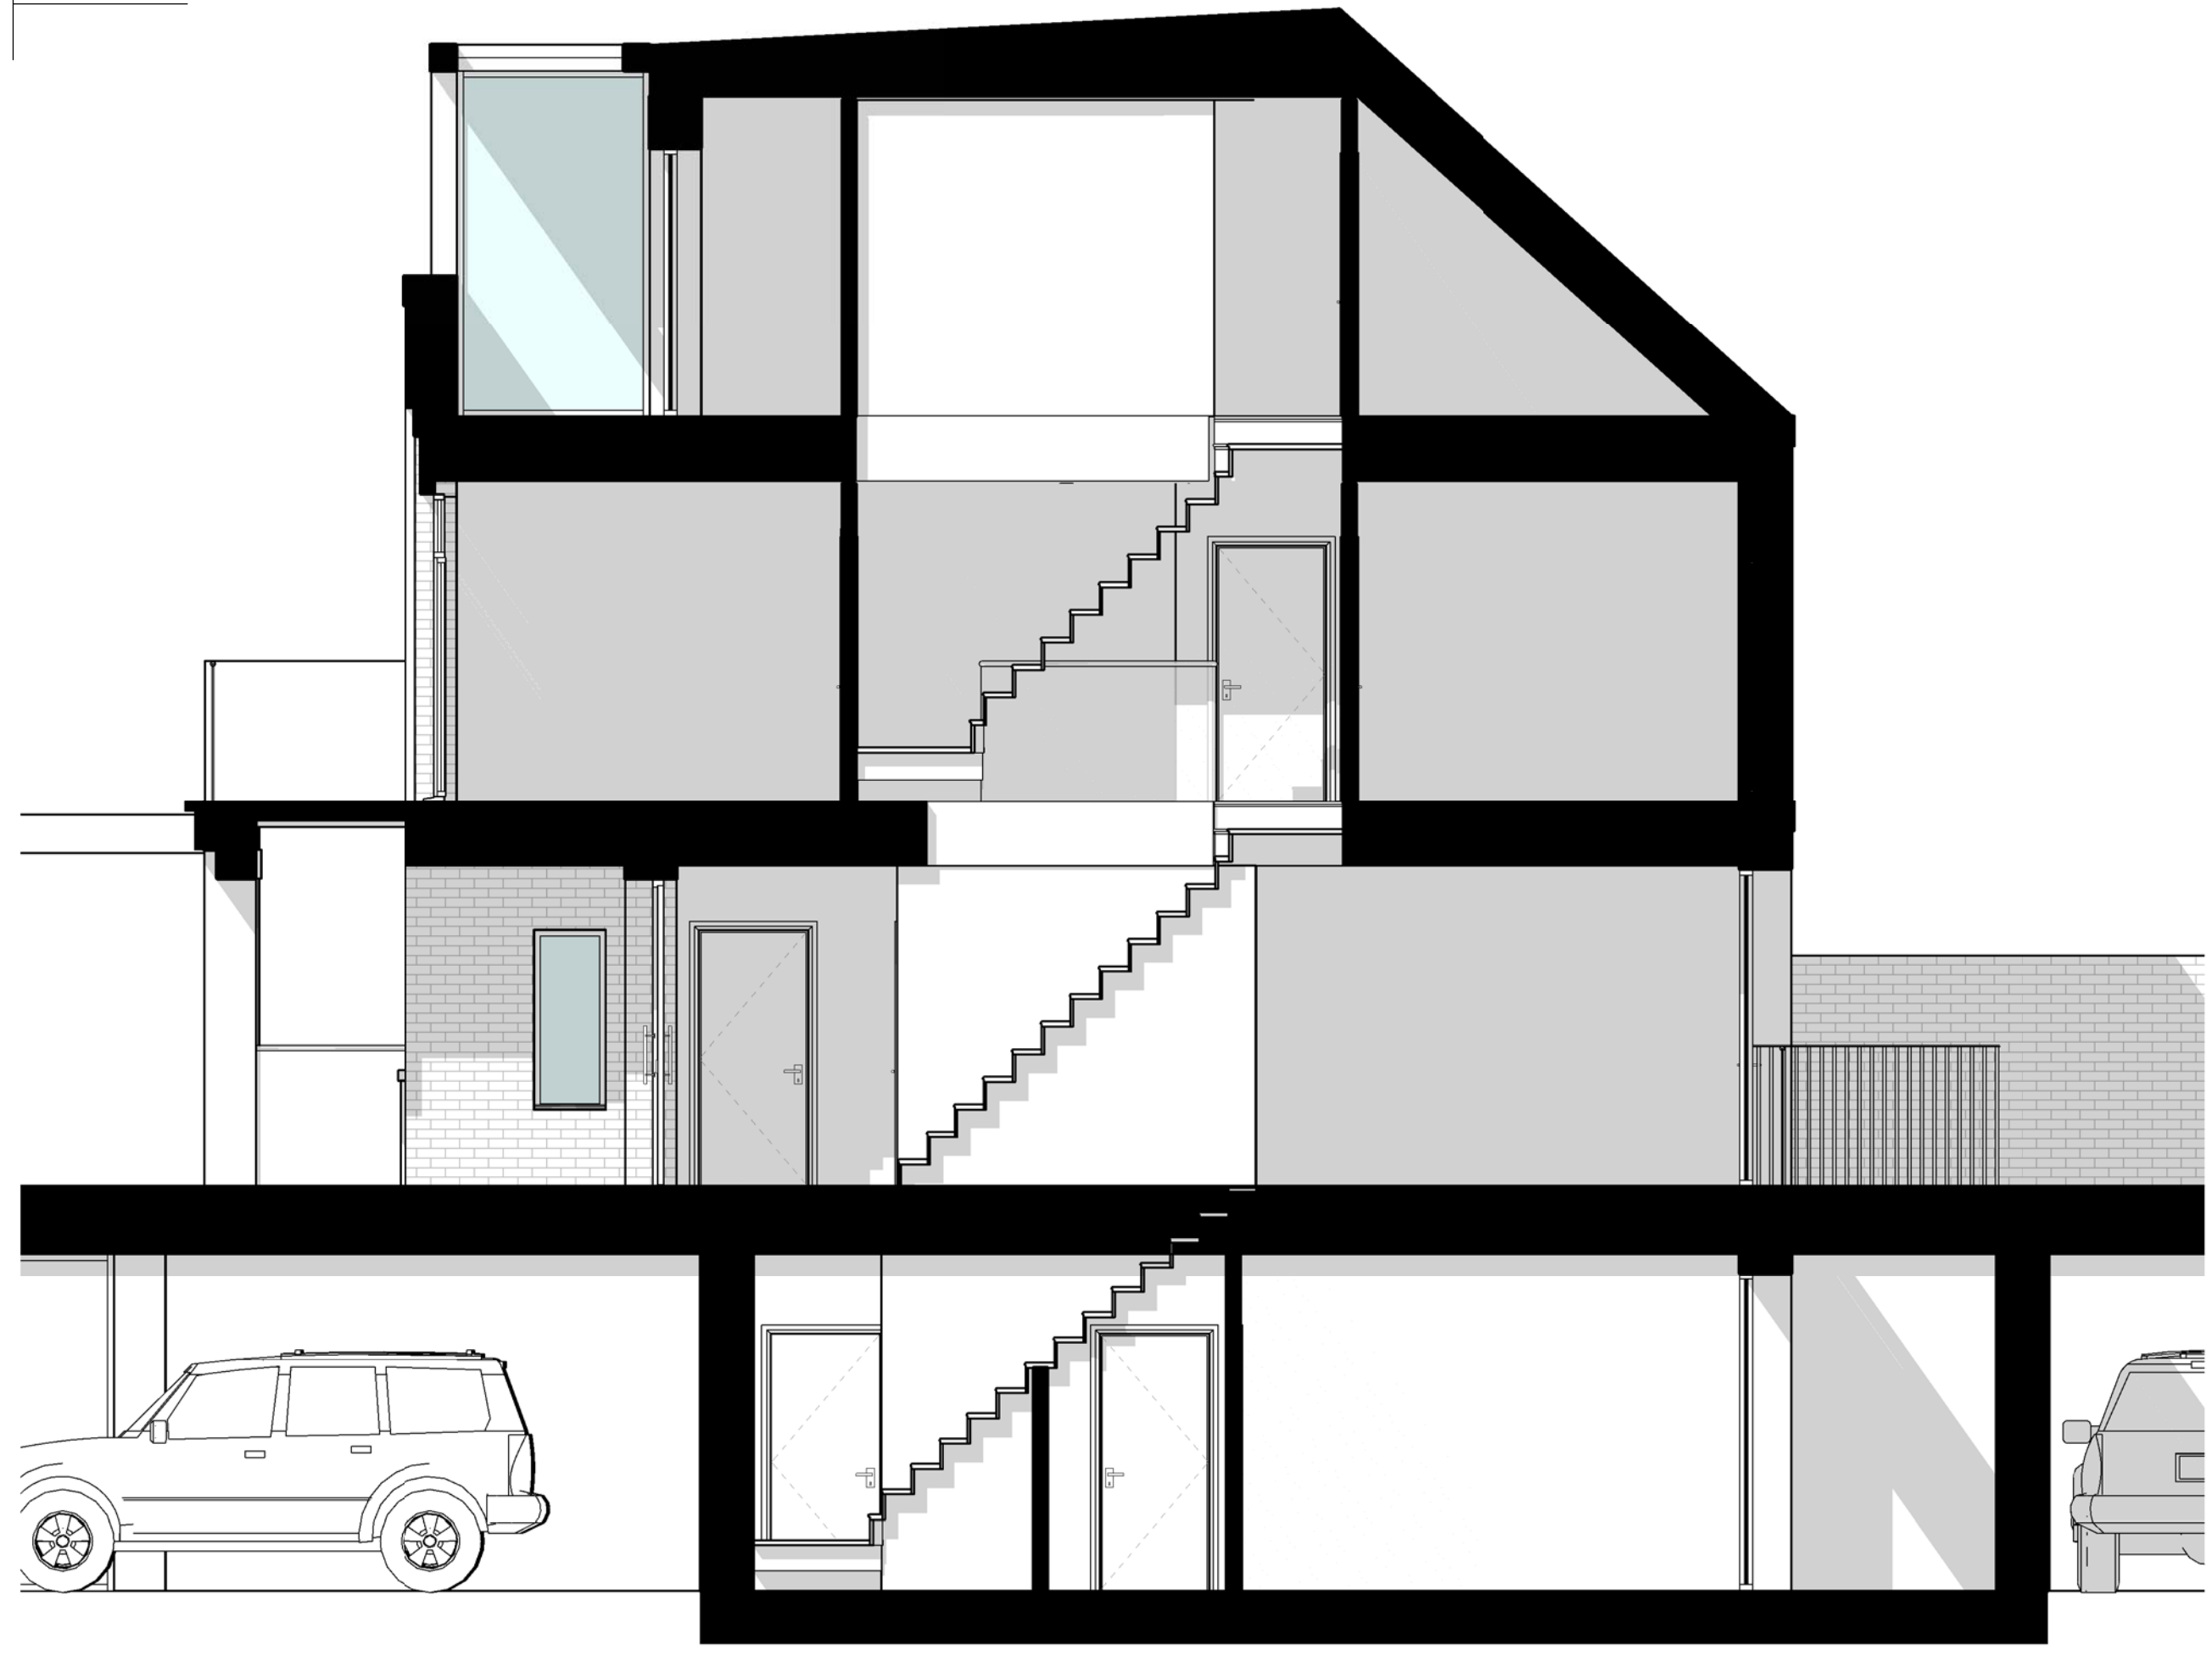

EAST ELEVATION



WEST ELEVATION

28.10.2016 B Massing amended following planners comments.
IFS

24.06.2016 A Design Development

date	rev	revision/author/checker
------	-----	-------------------------

purpose of issue
PLANNING

project
Hampton Village

drawing
House Type C7 - 3B6P

drawing no	rev
AA5130 /2206	B

drawn	HS	checked	RGH
scale @ A1	1:50	date	15/02/2016

PRP Architects ©
10 Lindsey Street
Smithfield
London EC1A 9HP
T +44 (0)20 7653 1200
F +44 (0)20 7653 1201
lon.prp@prparchitects.co.uk