





- General Notes**
- DRAWING TO BE READ IN CONJUNCTION WITH OTHER CONSULTANTS' INFORMATION.
 - ALL STRUCTURE, WORK POINTS, MOVEMENT JOINTS ETC. TO STRUCTURAL ENGINEERS' DETAILS.
 - VERIFY ALL DIMENSIONS TO THE CONTRACT DOCUMENTS AND NOTIONALS.
 - ALL MATERIALS, EQUIPMENT AND FINISHES TO BE VERIFIED BY THE CONTRACTOR.
 - FOR DETAILS ZONE LAYOUTS REFER TO NBS 100 SERIES.

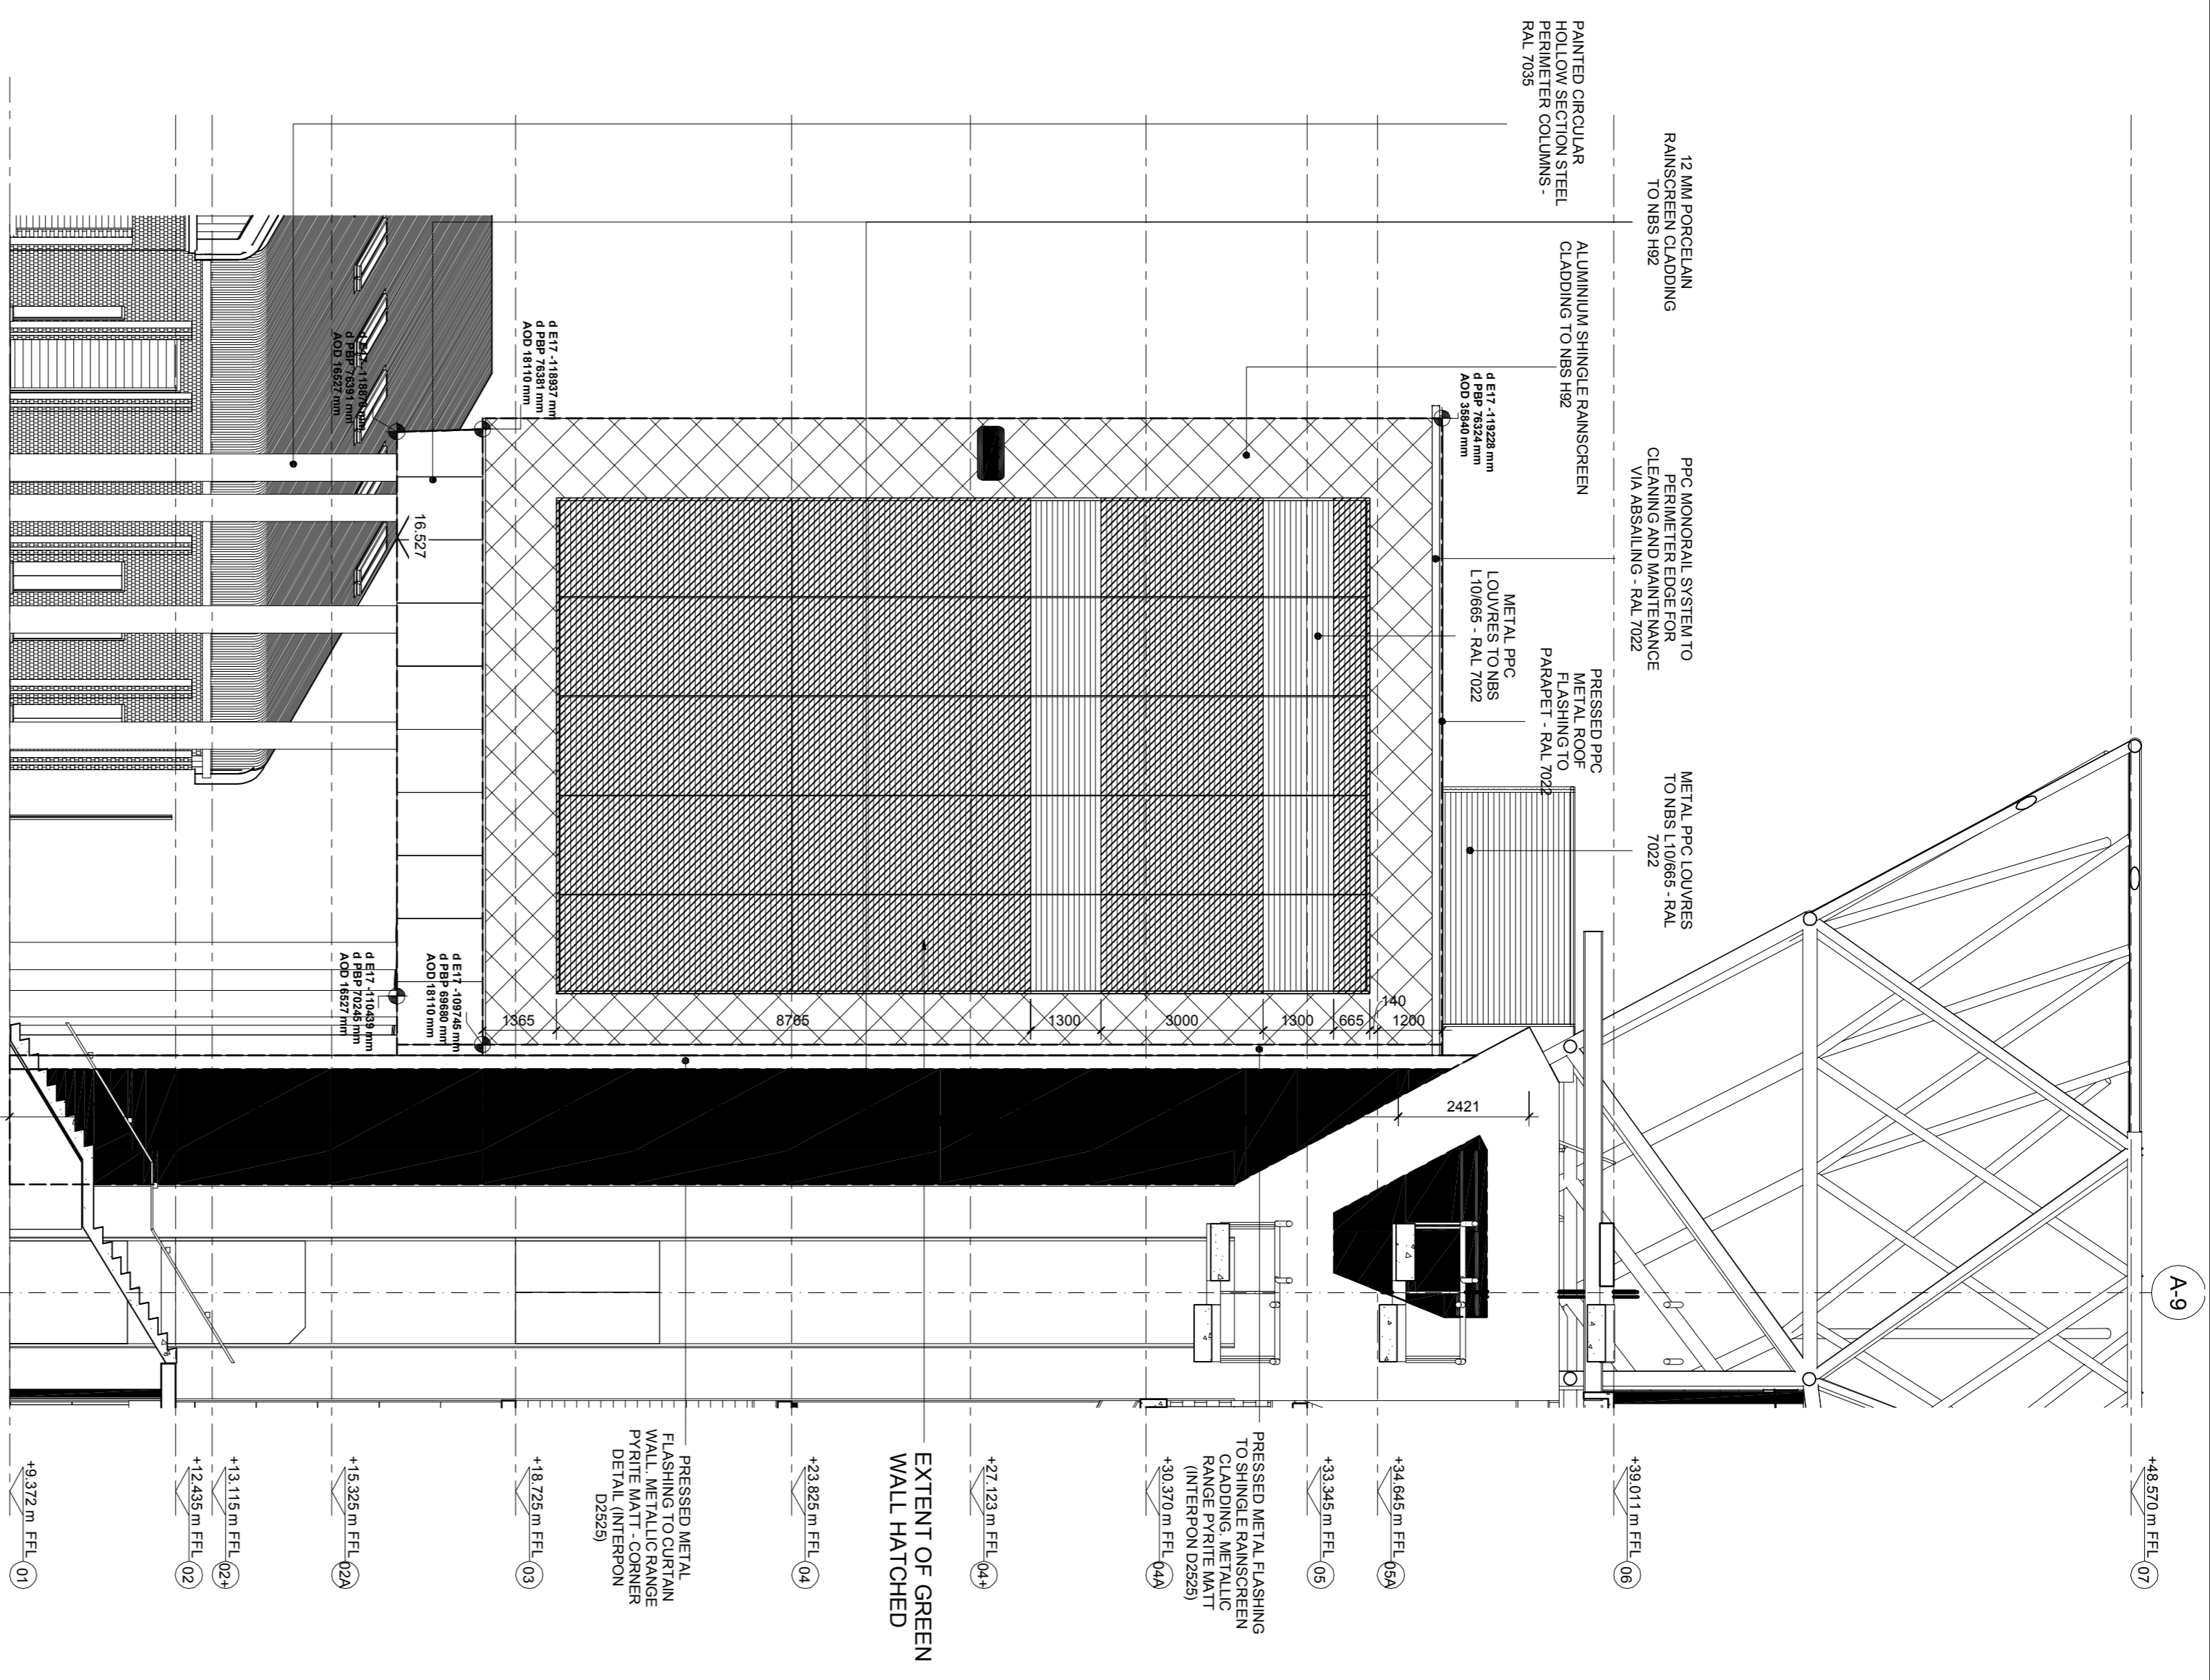

1 ELEVATION
DETAILED GA ELEVATION -06
1 : 100

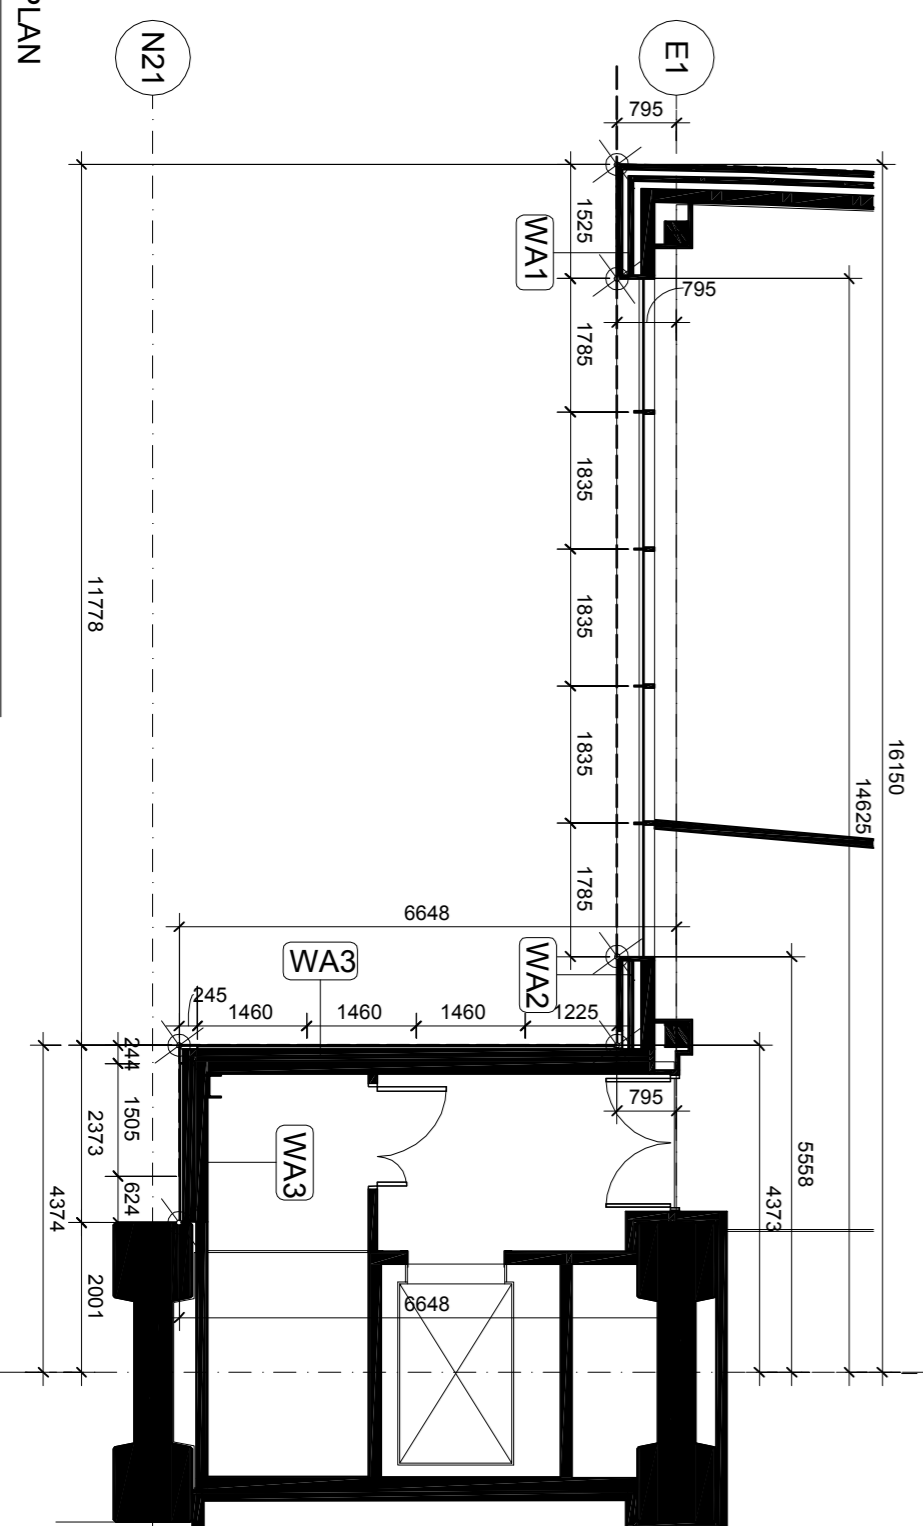

2 PLAN
LEVEL 3 EXTERNAL SETTING OUT PLAN - ZONE 1
1 : 100

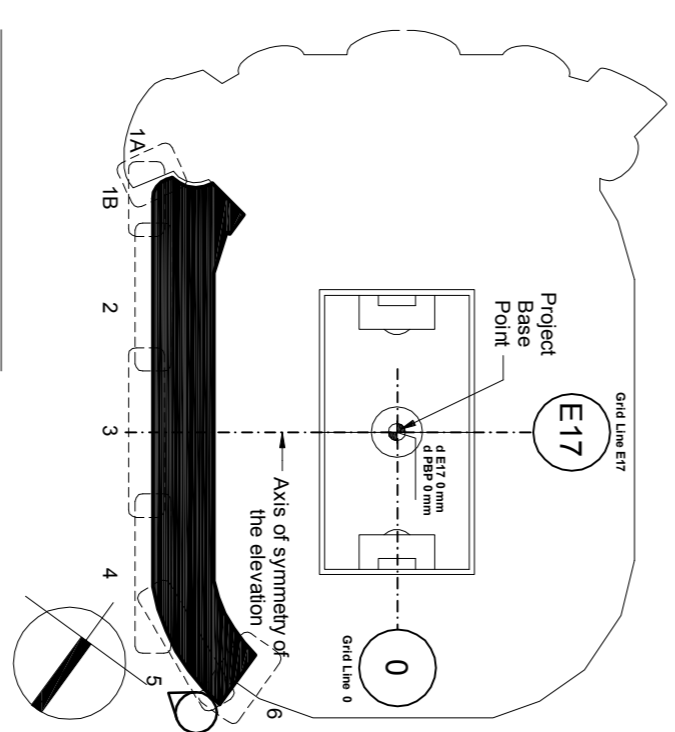 


FOR INFORMATION

Client
RFU

Project
TWICKENHAM STADIUM
EAST STAND EXTENSION

Drawing Title
GREEN WALL
NORTH EAST ELEVATION

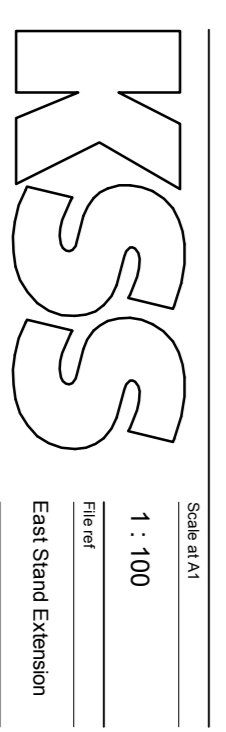

Scale of A1
1 : 100

Author
AP

Checked by
PY

Project Number
15735

Drawing Number
SK - GW 01

Revision
A

London Site
London W1U 1JR
T+44(0)20 7907 2222
F+44(0)20 7907 2222
T+44(0)20 7907 2222
F+44(0)20 7907 2222

Slovakia Site
Slovakia TN13 1DB
T+44(0)1753 497 811
F+44(0)1753 497 811

East Stand Extension
East Stand Extension
Sheet 01 of 01
26.09.16