



6 x Renusol Consol. Perlight PLM-250-60 Monocrystalline Silicon Solar Modules.

01 Proposed Roof Plan

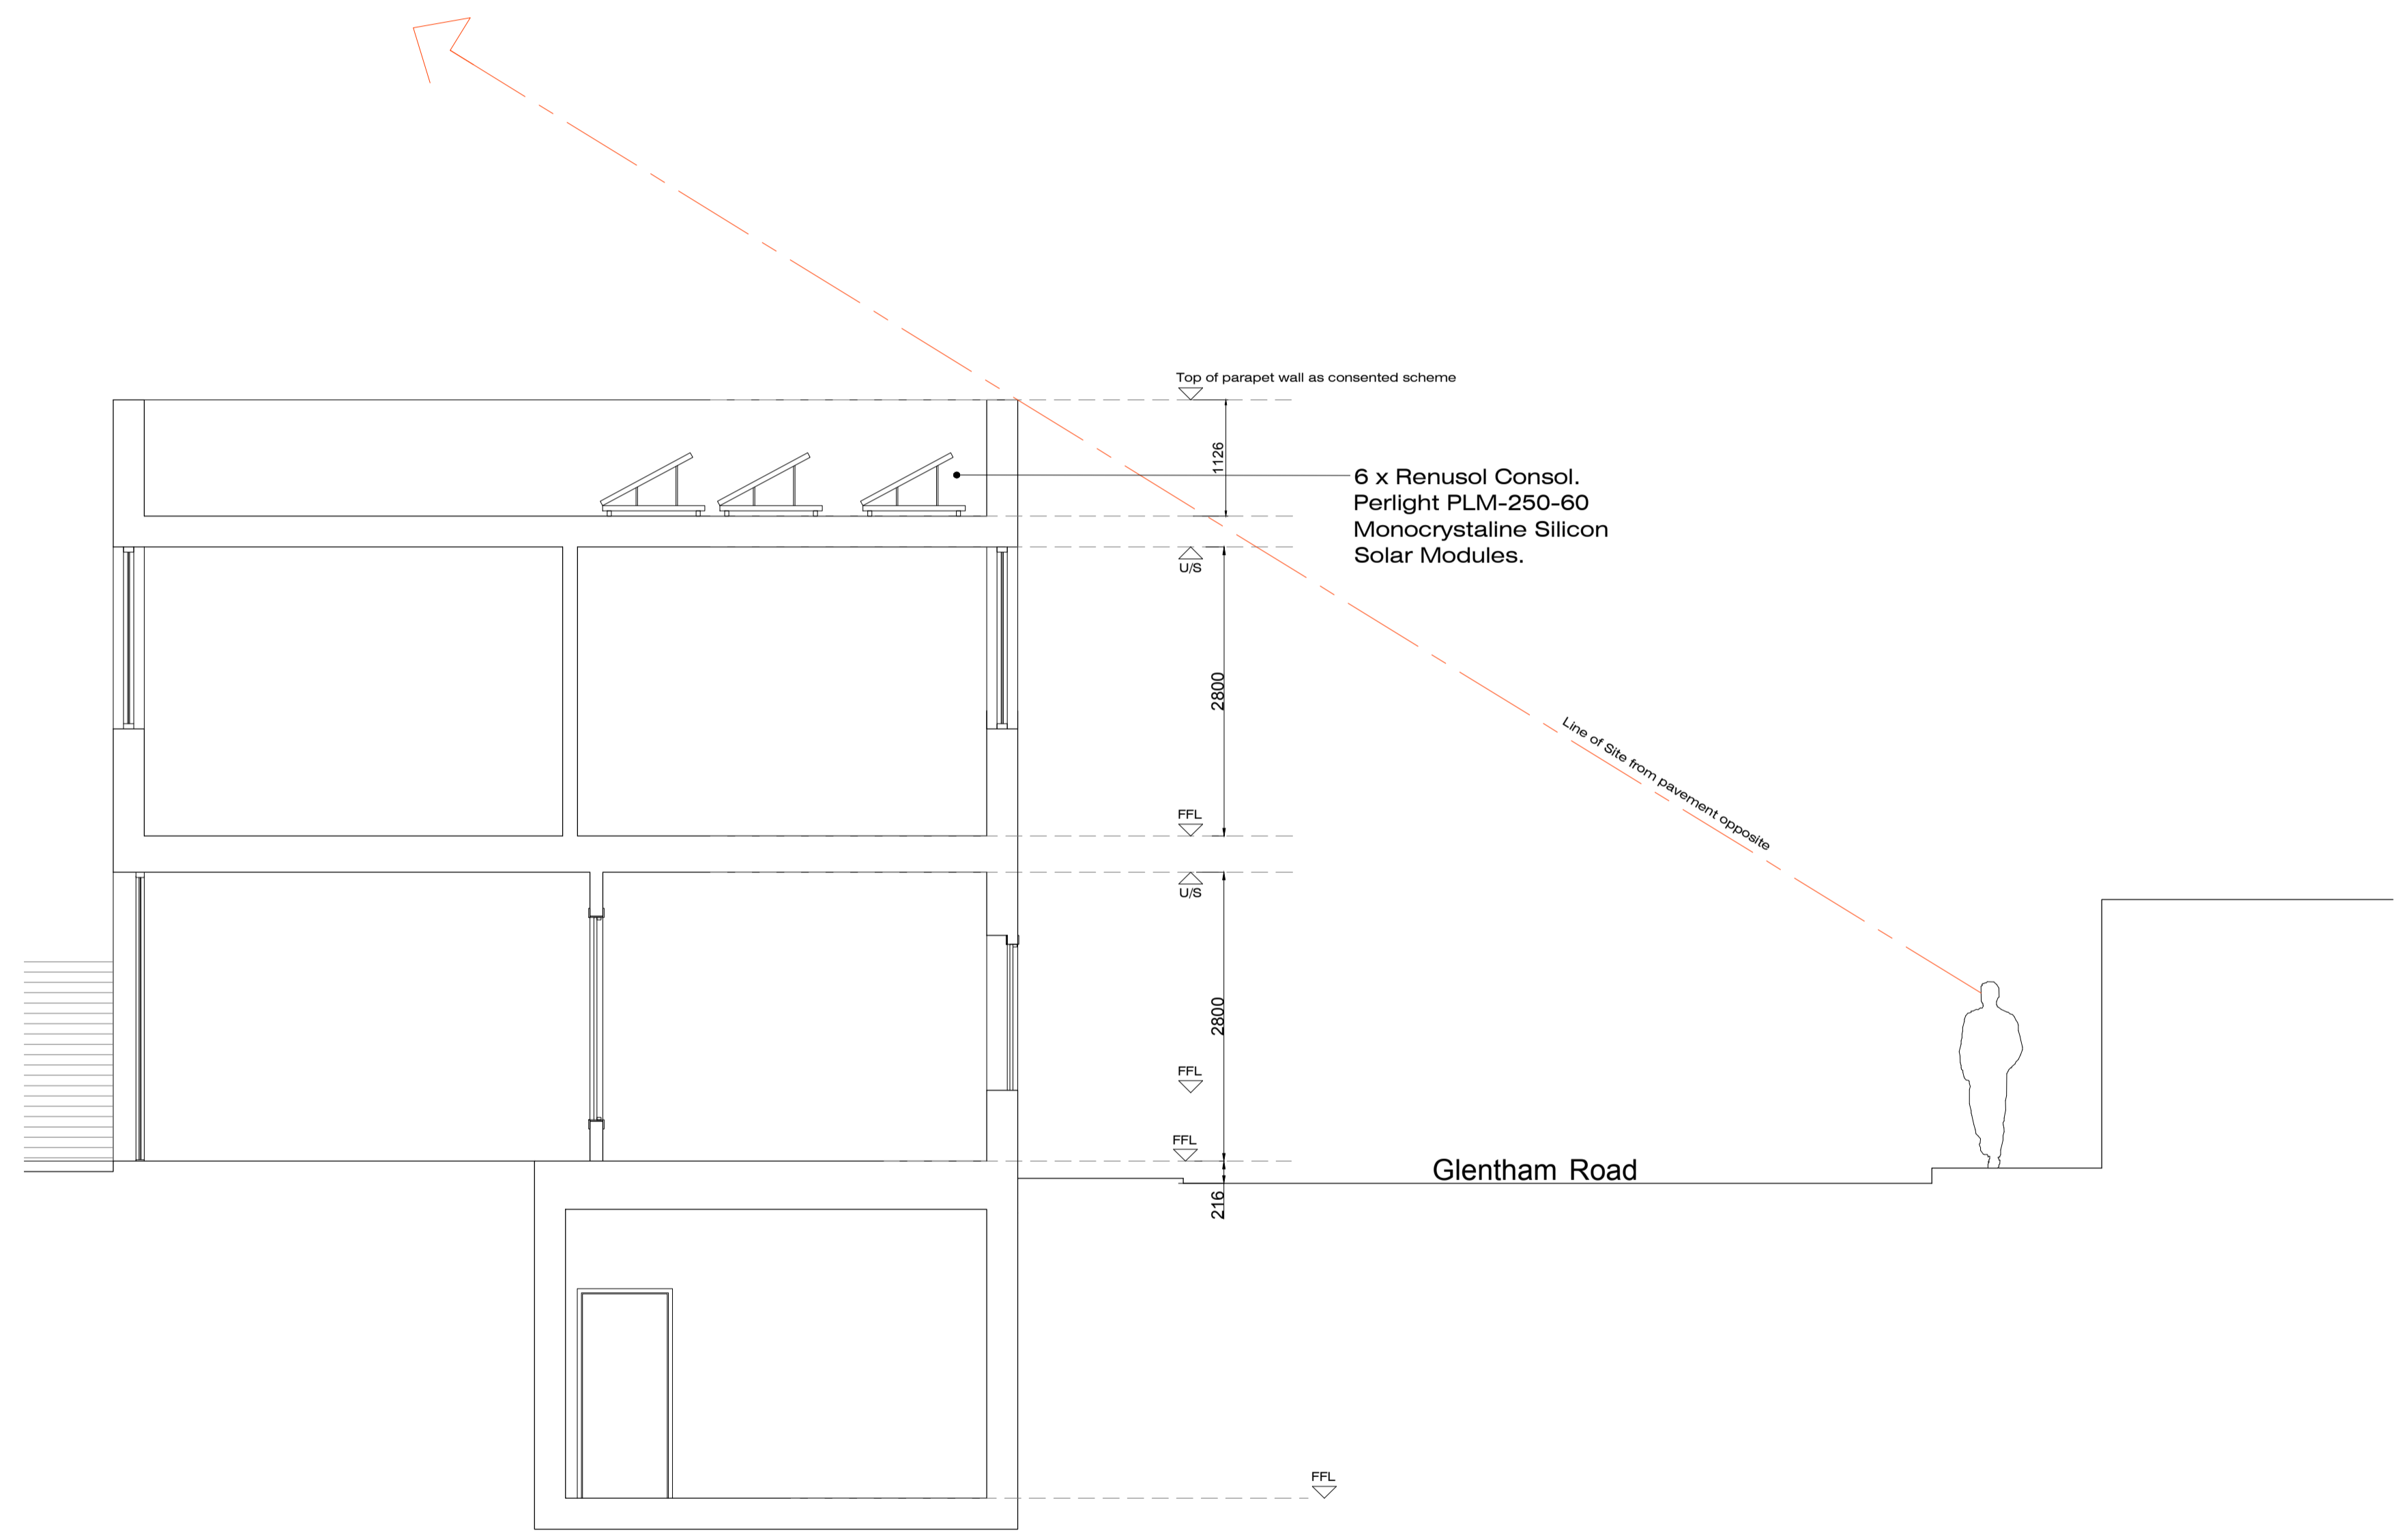

6 x Renusol Consol. Perlight PLM-250-60 Monocrystalline Silicon Solar Modules.

01 Proposed Section BB

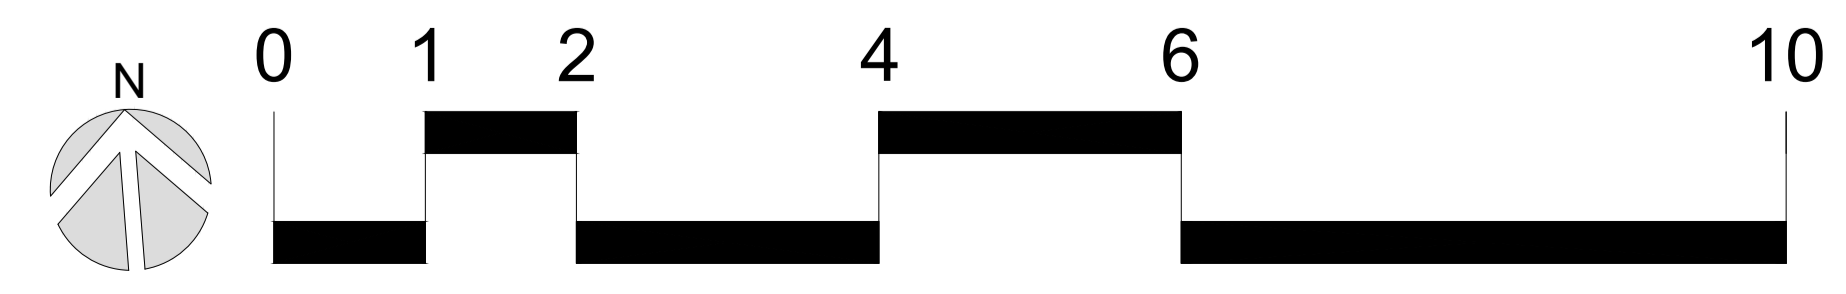

A Section BB added to plan		DM	
MOREHEN ARCHITECTS Ltd 17 Spenser Road, London, SE24 0NS W. www.MorehenArchitecture.co.uk E. info@morehenarchitecture.co.uk			
Property Address 68 Glenthams Road, London			
Drawing Name Solar Panel Plan	Drawing N° 071-PL-236	Revision A	
Computer File Name 01_225.dwg	Date 15-06-2015	Drawing Scale 1:50 @ A1, 1:100 @ A3	
Drawing Status PLANNING		Drawn By DM	
<small>ALL DIMENSIONS MUST BE CHECKED ON SITE. DO NOT SCALE OFF THIS DRAWING EXCEPT FOR PLANNING PURPOSES.</small>			