




PROPOSED TOWN HOUSE TYPE 1 -
SIDE EAST ELEVATION J

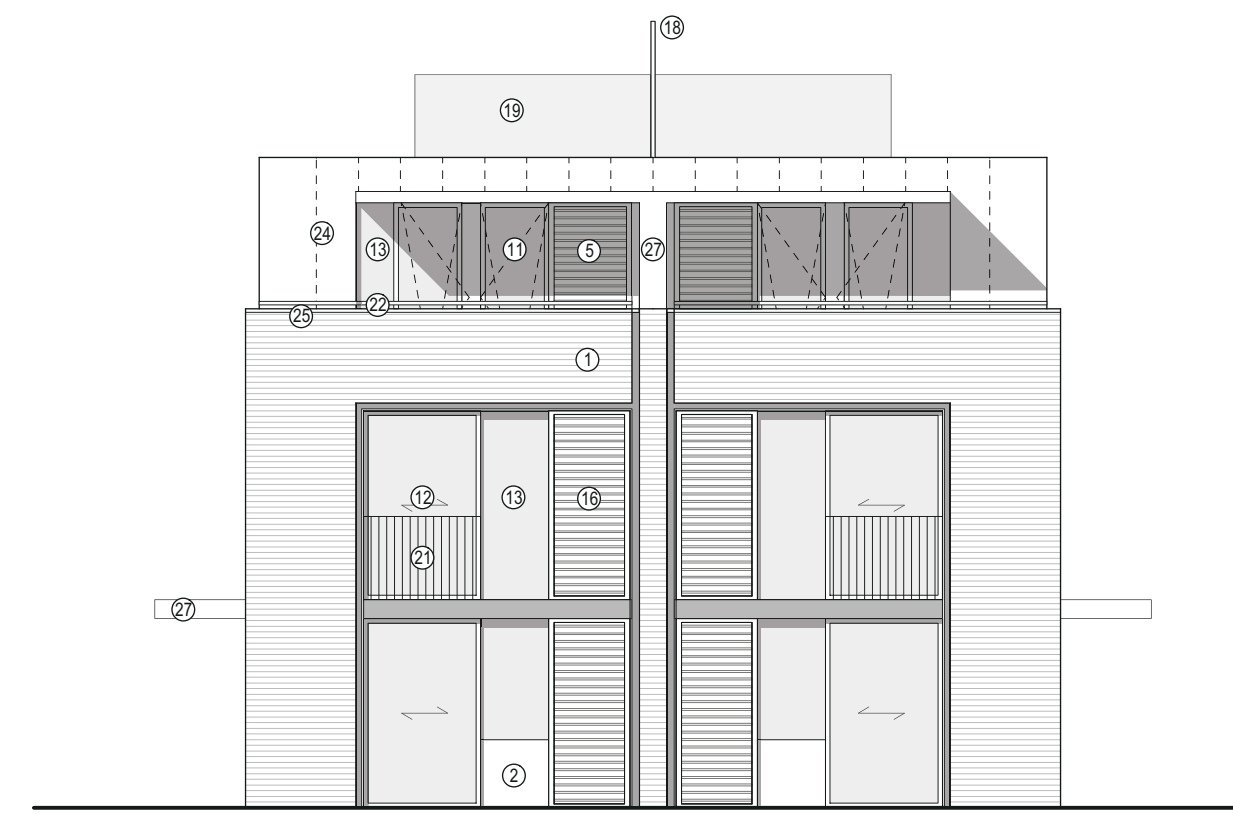

PROPOSED TOWN HOUSE TYPE 1 -
FRONT SOUTH ELEVATION K

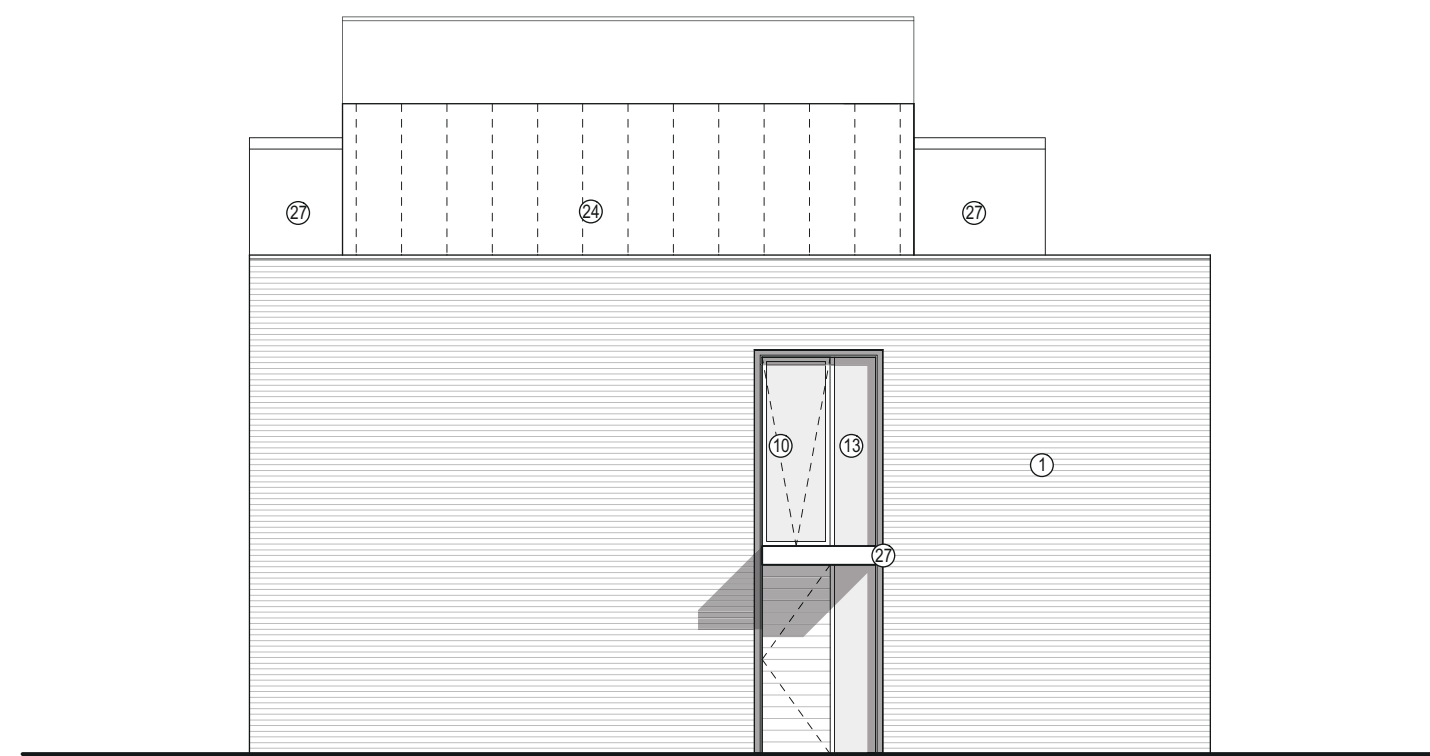

PROPOSED TOWN HOUSE TYPE 1 -
SIDE WEST ELEVATION L

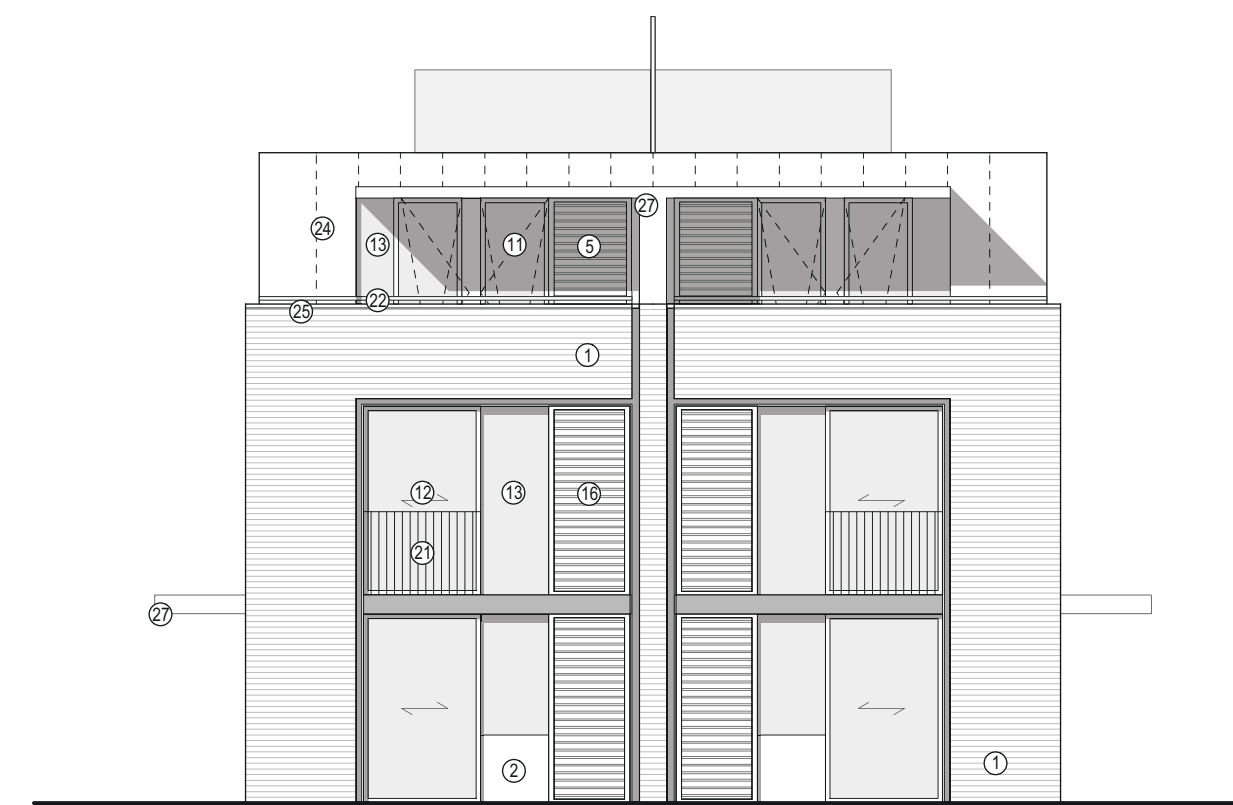

PROPOSED TOWN HOUSE TYPE 1 -
REAR NORTH ELEVATION M

Material description:

Walls:

- ① Yellow fair faced brick in stretcher bond. Final type / colour and mortar colour subject of submission and approval by LPA
- ② White render
- ③ Cladding - TECU Classic Copper
- ④ Cladding - TECU Classic Copper (roof level)
- ⑤ Fixed louvered cladding - TECU Classic Copper (town houses)
- ⑥ Fixed louvered cladding - TECU Classic Copper (roof level)
- ⑦ Shopfront signage zone and cladding - TECU Bronze

Doors & Windows:

- ⑧ Double glazed doors - Copper anodised aluminium frames
- ⑨ Double glazed doors - Copper anodised aluminium frames (roof level)
- ⑩ Double glazed tilt and turn windows - Copper anodised aluminium frames
- ⑪ Double glazed tilt and turn windows - Copper anodised aluminium (roof level)
- ⑫ Double glazed sliding doors - Copper anodised aluminium frame
- ⑬ Fixed frameless double glazed windows
- ⑭ Low ion toughened laminated shopfront glazing
- ⑮ Double glazed sliding rooflight lantern

Privacy Screens:

- ⑯ Sliding louvered privacy screens - Copper anodised aluminium
- ⑰ Sliding louvered privacy screens - Copper anodised aluminium (roof level)
- ⑱ Opaque toughened laminated glass privacy screens

Balustrading:

- ⑲ Toughened laminated glass balustrades
- ⑳ Recessed balconies with copper coloured metal balustrades
- ㉑ Juliet balconies with copper coloured metal balustrades
- ㉒ Balconies with copper coloured metal balustrades - Tecu Classic Copper cladding

Roofs:


- ㉓ TECU Classic Copper cladding with integrated photovoltaics
- ㉔ TECU Classic Copper cladding for town houses
- ㉕ TECU Classic Copper Flashing
- ㉖ Sedum green roof finish

Canopies and Soffits:

- ㉗ Canopies - with white rendered fascias and soffits with TECU Classic copper flashing and roofs
- ㉘ Soffit to recessed balconies - white render

Terraces:

- ㉙ Stone (Refer to landscape proposals)
- ㉚ Composite timber decking (Refer to landscape proposals)

 

Rev:	Date:	Description:	Project:	63-71 High Street, Hampton Hill				
•	28.11.2016	Issued for information	Dwg no:	1525 / PA.14				
•	28.11.2016	Issued for Planning	Drawing:	Proposed Town House Type 1				
NOTES: Do not scale from this drawing. All dimensions in millimeters. All dimensions to be checked on site. All omissions and discrepancies to be reported to the architect immediately. This drawing is © 3s Architects and Designers. Use of these drawings must be authorised by 3s.			Date:	October 2016	C	D	Rev:	T +44 (0)20 8332 99-66 F +91 W www.3s-ad.com E info@3s-ad.com 17A Princes Road, Richmond upon Thames, Surrey TW10 6DQ
			Scale:	1:100 @ A1	-	3s		