



SCHEDULE OF AREAS

UNITS	G.I.A (sqm)
WORKSHOP	448
CAR SHOWROOM / RECEPTION / WC	225
ANCILLARY OFFICES / WCs / CIRCULATION	129
STORAGE	139
TOTAL	941
Site Area	0.26 ha

- PLANNING APPLICATION BOUNDARY
- WORKSHOPS
- CAR SHOWROOM / RECEPTION / WC
- ANCILLARY OFFICE / WCs / CIRCULATION
- STORE

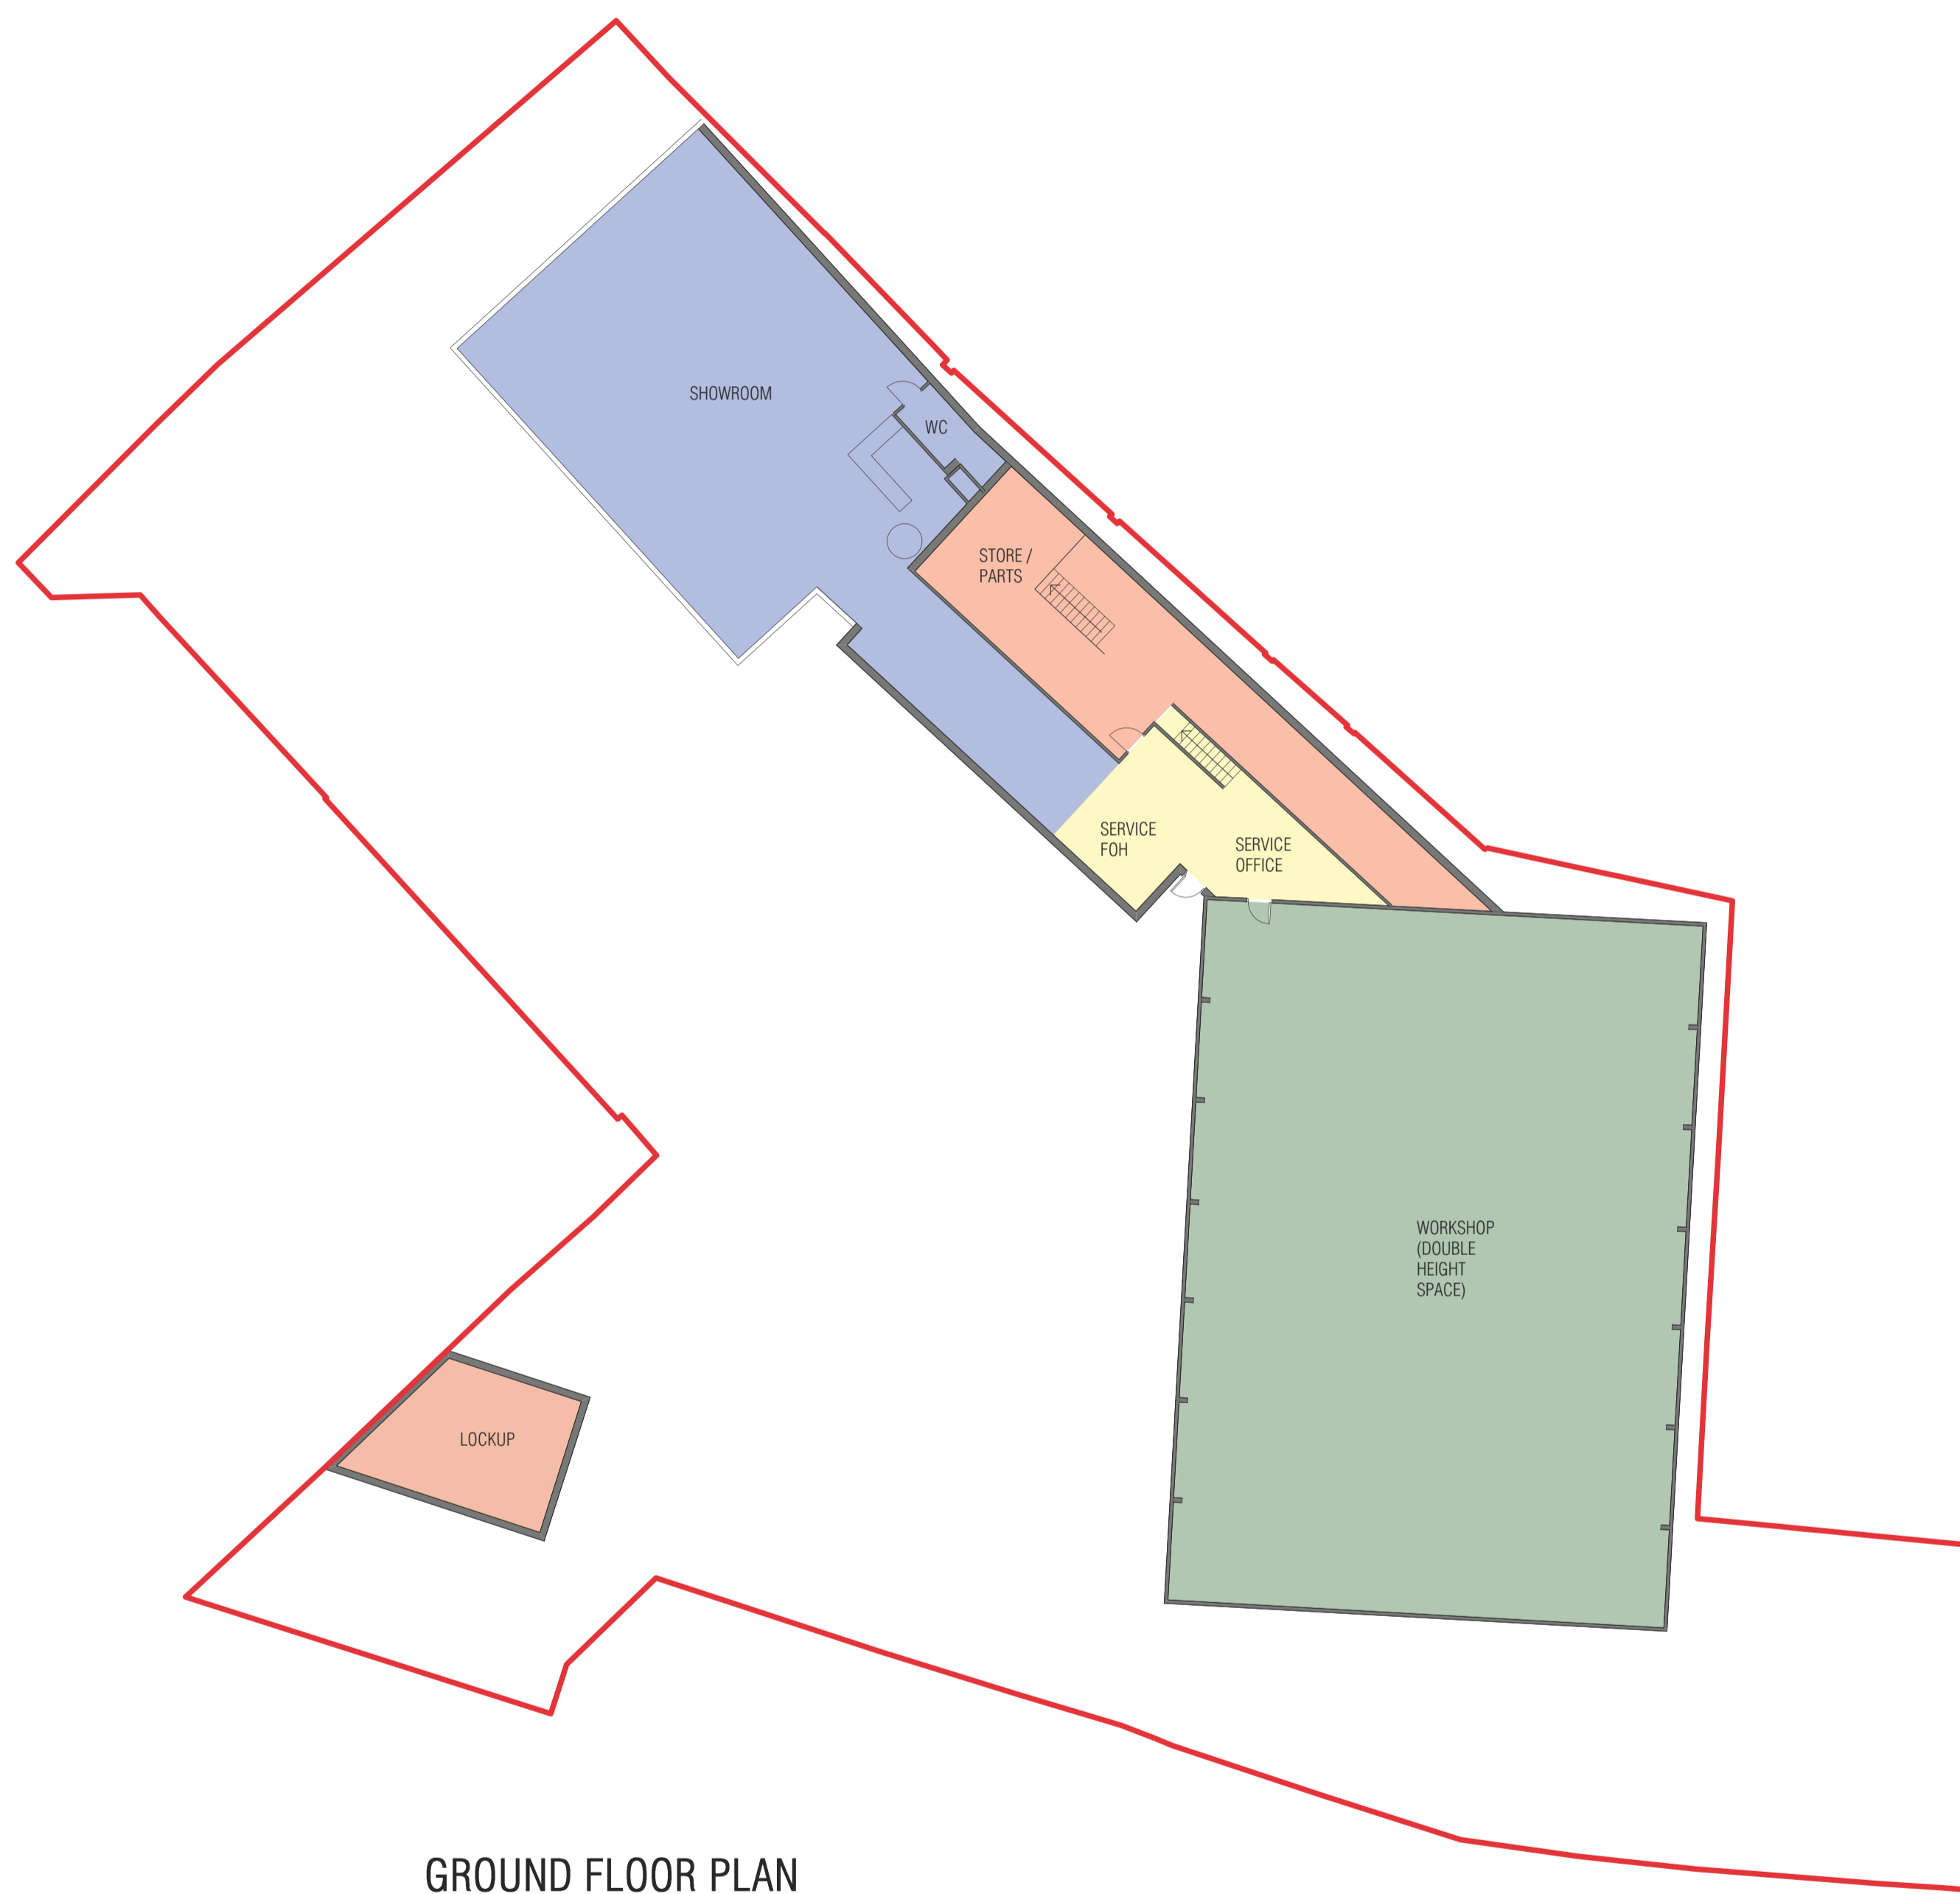

GROUND FLOOR PLAN

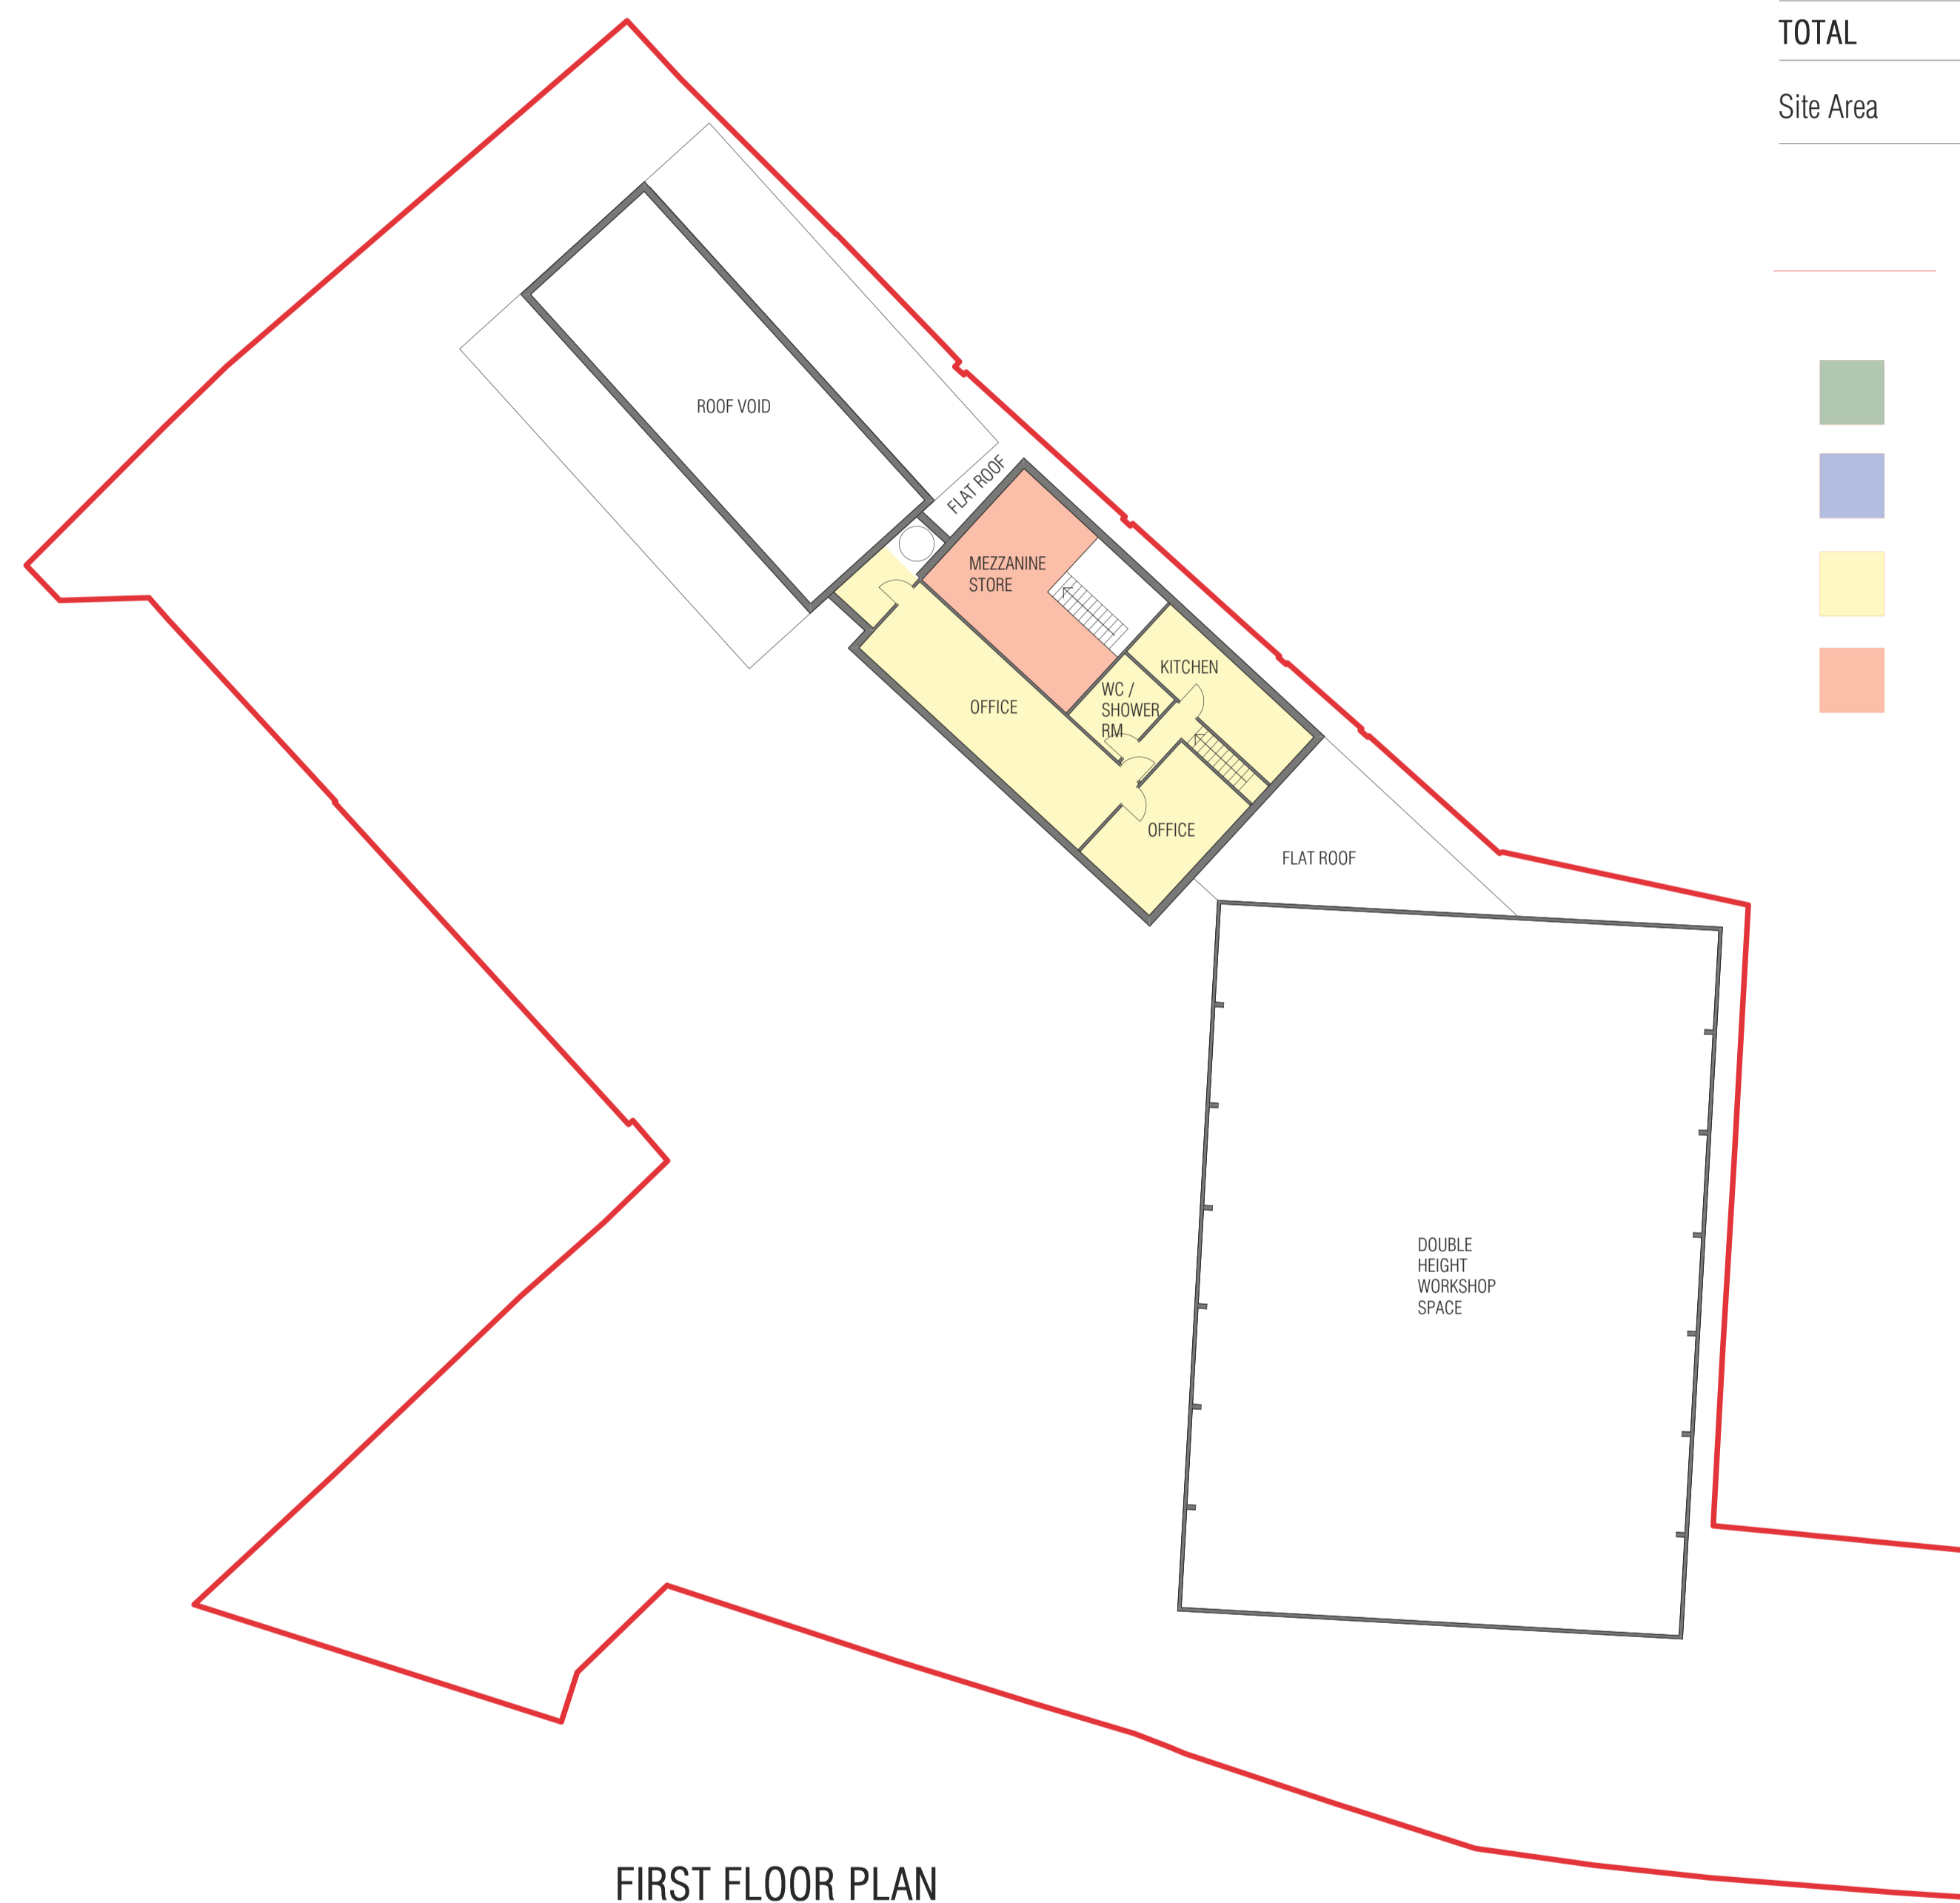

FIRST FLOOR PLAN

PLANNING

Project 45-49 STATION ROAD, HAMPTON		
Drawing EXISTING WORKSHOP AND SHOWROOM PLANS		
Drawing No. SRH-13A	Scale 1:200 @ A1	Date 02.08.2016

CLIVE CHAPMAN
ARCHITECTS
SUSTAINABILITY CONSULTANTS
4 EEL PIE ISLAND
TWICKENHAM MIDDX
TW1 3DY
TELEPHONE 020 8851 4837
FACSIMILE 020 8744 1152
E MAIL CC@CCAR.CO.UK