





RALEIGH ROAD

SANDYCOMBE ROAD

RAIL LINES

rev	date	description

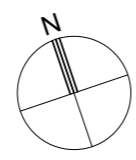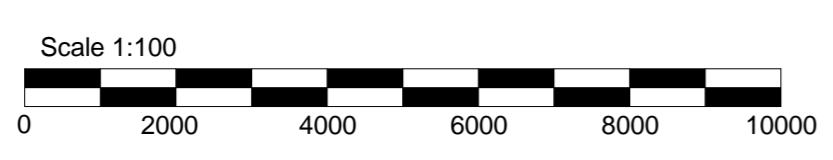

This line measures 100mm when this drawing is printed @ A1

07/11/2016 18:24:17

Project: 1:9 Sandycombe Rd TW9 2EP  
 Status: Planning  
 Drawing Title: Roof Plan

Date: NOV 2016 Scale: 1 : 100  
 Drawing #: P03 105

**GOLDCREST**  
 architects

3 Hurlingham Business Park  
 Sutton Road SW18 3DU  
 T 0207 371 7111  
 F 0207 371 7782  
 E architects@goldcrestand.com