


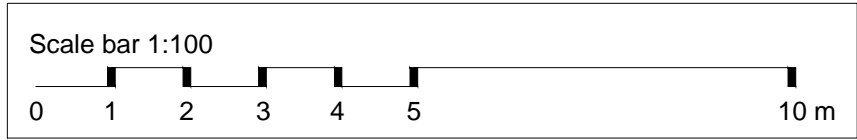



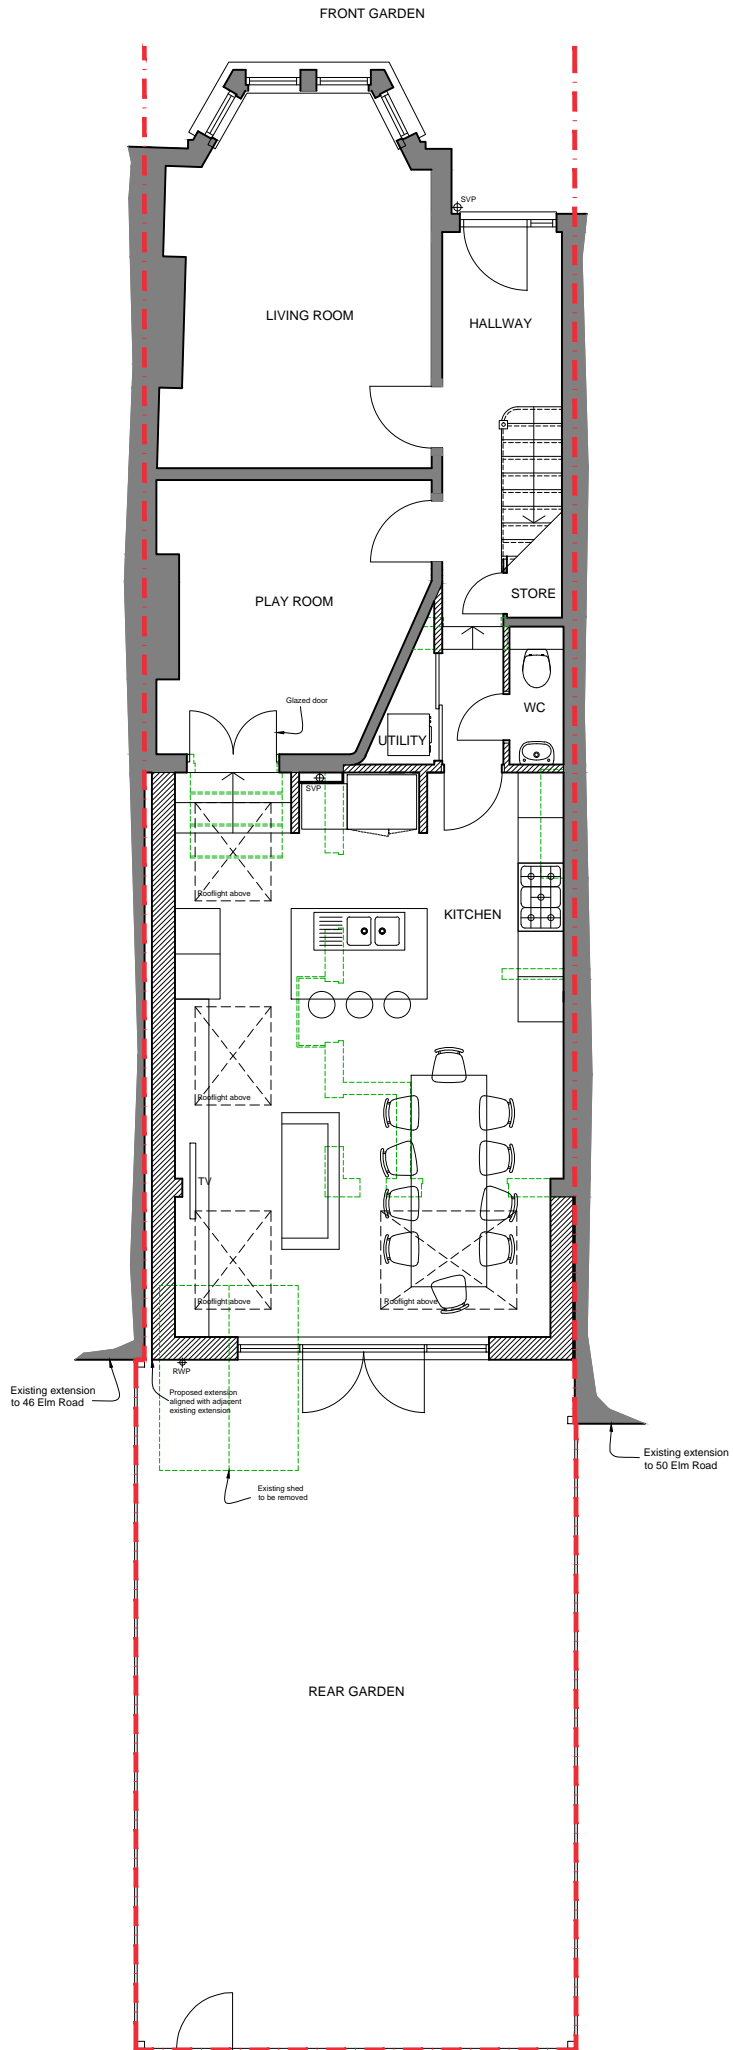
WALL KEY

-  EXISTING STRUCTURE TO BE RETAINED
-  EXISTING STRUCTURE TO BE REMOVED
-  PROPOSED NEW STRUCTURE





 APPLICATION SITE BOUNDARY

GROUND FLOOR PLAN
As proposed



FIRST FLOOR PLAN
As proposed

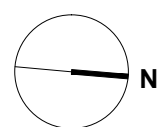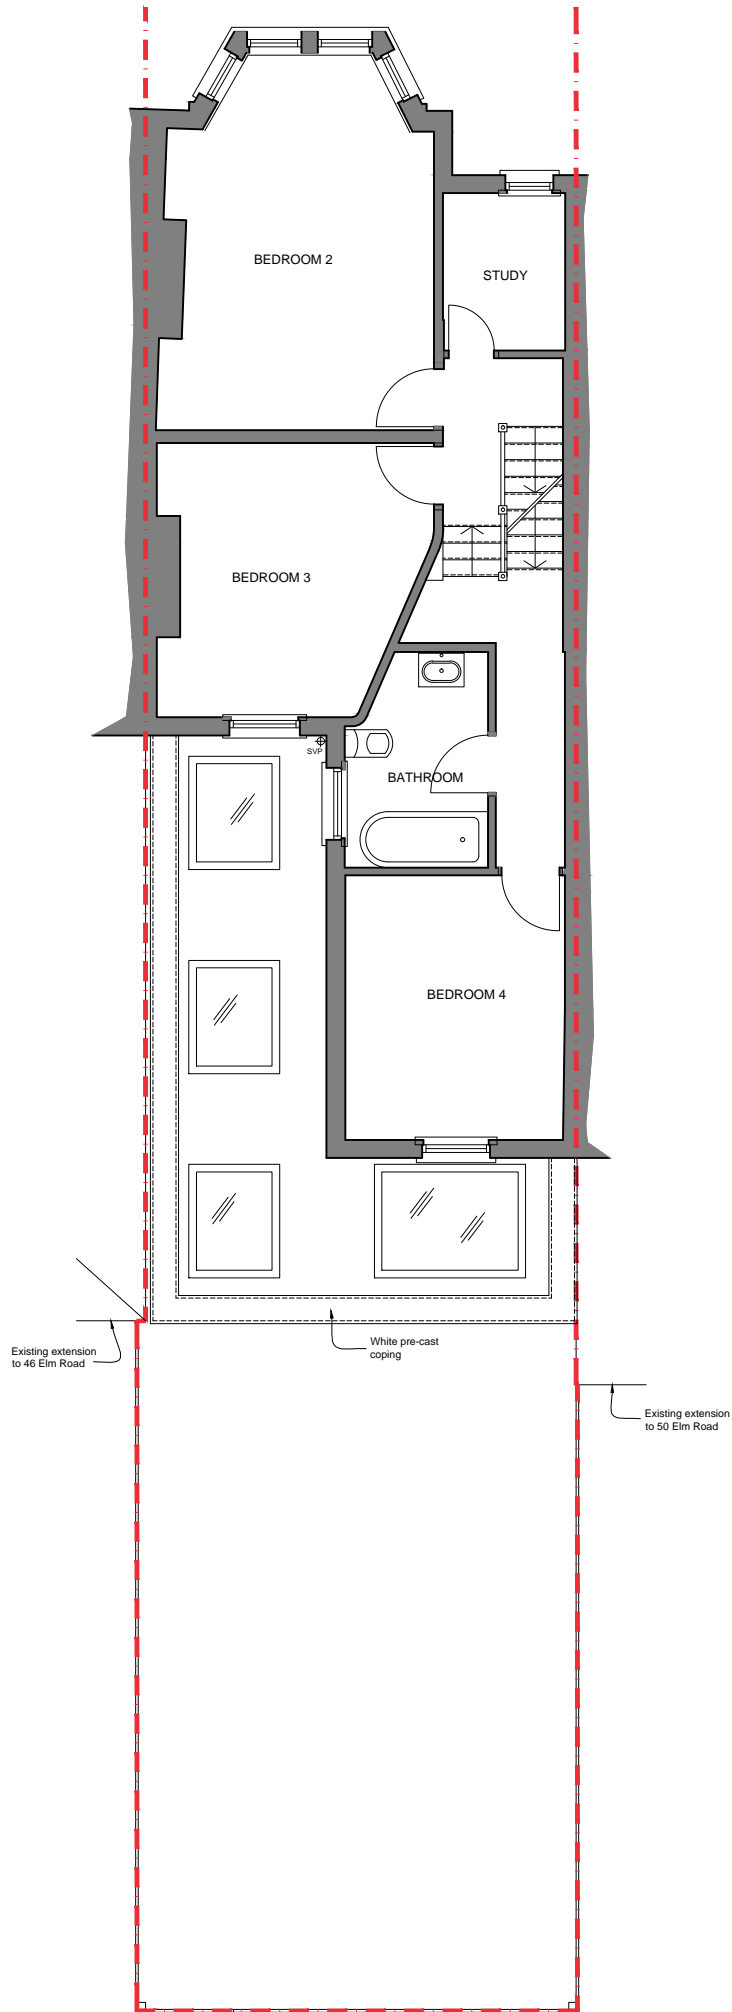

PLANSTUDIO

Unit 508 | 417 Wick Lane | Fish Island | London E3 2JJ
 • www.plstudio.co.uk
 • design@plstudio.co.uk
 • 07930 696769

Project
48 Elm Road
London SW14 7JQ

Drawing title
Floor Plans
As proposed

Purpose of issue
Planning

Drawing number Revision
313-PL-03 -

Scale
1:100 @ A3

Date
December 2016

© P.LANSTUDIO