

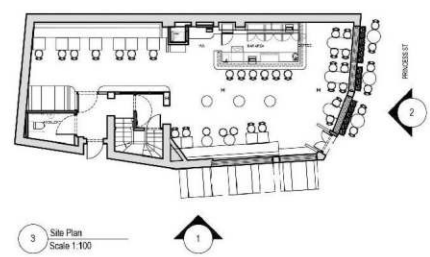


REV	DATE	REVISION NOTES
-	12.12.18	PROGRESS ISSUE
-	29.12.18	PROGRESS ISSUE
-	05.01.19	TENDER ISSUE

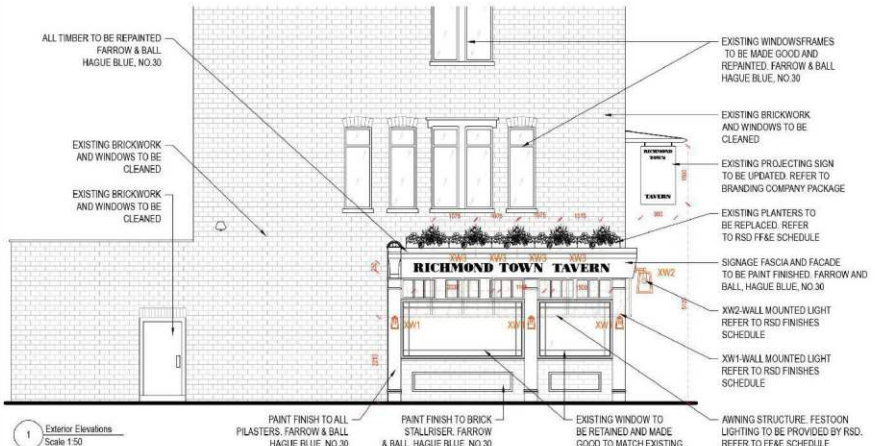

1 Exterior Elevations Scale 1:50

 

Proposed Rendered West Elevation

Proposed Rendered North Elevation



2 Exterior Elevations Scale 1:50

LEGEND:

-  XW1: WALL LANTERN
FINISH: PAINTED COPPER
DIMS: H 280MM x W 200MM
-  XW2: WALL LANTERN
FINISH: BRONZE/ COPPER
DIMS: H 280MM x W 200MM
-  XW3: WALL LANTERN
FINISH: WEATHERED COPPER
DIMS: H 280MM x W 200MM
-  MENU: MENU DISPLAY
FINISH: WEATHERED COPPER
DIMS: H 450MM x W 300MM x 60MM

This drawing is the property of Rosendale Design. Copyright is reserved for them and the drawing is issued on the condition that it is not copied, either wholly or in part, without the written consent of Rosendale Design.

Rosendale Design

Unit 21
23 Wiza Street
London, SE21 8EJ
www.rosendaledesign.com

DRAWING STATUS

TENDER ISSUE

CLIENT

SAT GHUMAN

PROJECT TITLE

RICHMOND ARMS

DRAWING TITLE

EXTERIOR ELEVATIONS
PRINCESS STREET



PROJECT NO. 137

DATE 28.11.2016


DRAWING NO. 137-EL-EX

SCALE 1:50 @ A1
1/100 @ A3
DRAWN JR
APPROVED DA
REVISION /

REV	DATE	REVISION NOTES
-	12.12.18	PROGRESS ISSUE
-	29.12.18	PROGRESS ISSUE
-	05.01.19	TENDER ISSUE

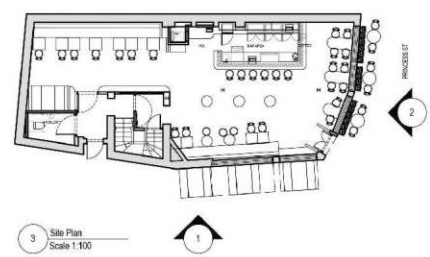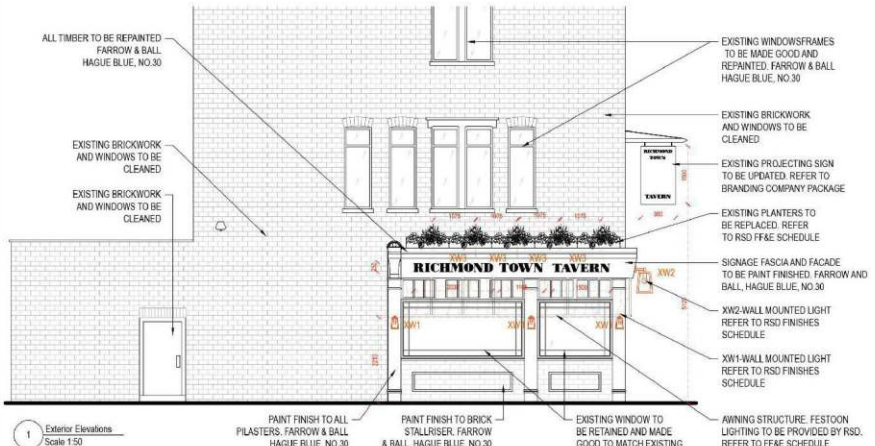

1 Exterior Elevations Scale 1:50

 

Proposed Rendered West Elevation

Proposed Rendered North Elevation



2 Exterior Elevations Scale 1:50

LEGEND:

-  XW1: WALL LANTERN
FINISH: PAINTED COPPER
DIMS: H 280MM x W 200MM
-  XW2: WALL LANTERN
FINISH: BRONZE/ COPPER
DIMS: H 280MM x W 200MM
-  XW3: WALL LANTERN
FINISH: WEATHERED COPPER
DIMS: H 280MM x W 200MM
-  MENU: MENU DISPLAY
FINISH: WEATHERED COPPER
DIMS: H 450MM x W 300MM x 50MM

This drawing is the property of Rosendale Design. Copyright is reserved for them and the drawing is issued on the condition that it is not copied, either wholly or in part, without the written consent of Rosendale Design.

Rosendale Design

Unit 21
23 Wiza Street
London, SE21 8EJ
www.rosendaledesign.com

DRAWING STATUS
TENDER ISSUE

CLIENT
SAT GHUMAN

PROJECT TITLE
RICHMOND ARMS

DRAWING TITLE
EXTERIOR ELEVATIONS
PRINCESS STREET

PROJECT NO.	SCALE
137	1:50 @ A1 1:100 @ A3
DATE	DRAWN
28.11.2016	JR
DRAWING NO.	APPROVED
137-EL-EX	DA
	REVISION
	/