


Revision Note:  
Substation Moved away from House

Revision Note:  
Roof pitch setback and flat roof lowered over store area.

Revision	Date	Description
A	01/12/2016	Roof Setback + lowered Substation moved
P1	25/08/2016	Planning

© copyright Wimshurst Pelleriti, all rights reserved 2016  
Do not scale-off this drawing. Wimshurst Pelleriti take no responsibility for any dimensions obtained by measuring or scaling from this drawing and no reliance may be placed on such dimensions. If no dimension is given, it is the responsibility of the recipient to ascertain the dimension specifically from the Architect or by site measurement.  
The sizing of all structural and service elements must always be checked against the relevant engineers drawings. No reliance should be placed upon sizing information shown on this drawing.

Project	
J0360 - Hampton Pools	
Drawing title	
Proposed First Floor Plan	
Drawing number	revision
WP-0360-PL-0102-P-L1	A
scale @ A0	revision date
1:100	25 Aug 2016
Drawing purpose	
PLANNING	
WIMSHURST PELLERITI	
The Mews, 6 Poney Common, SW15 1HL 0208 780 2208 info@wp-uk.com wimshurst-pelleriti.com	

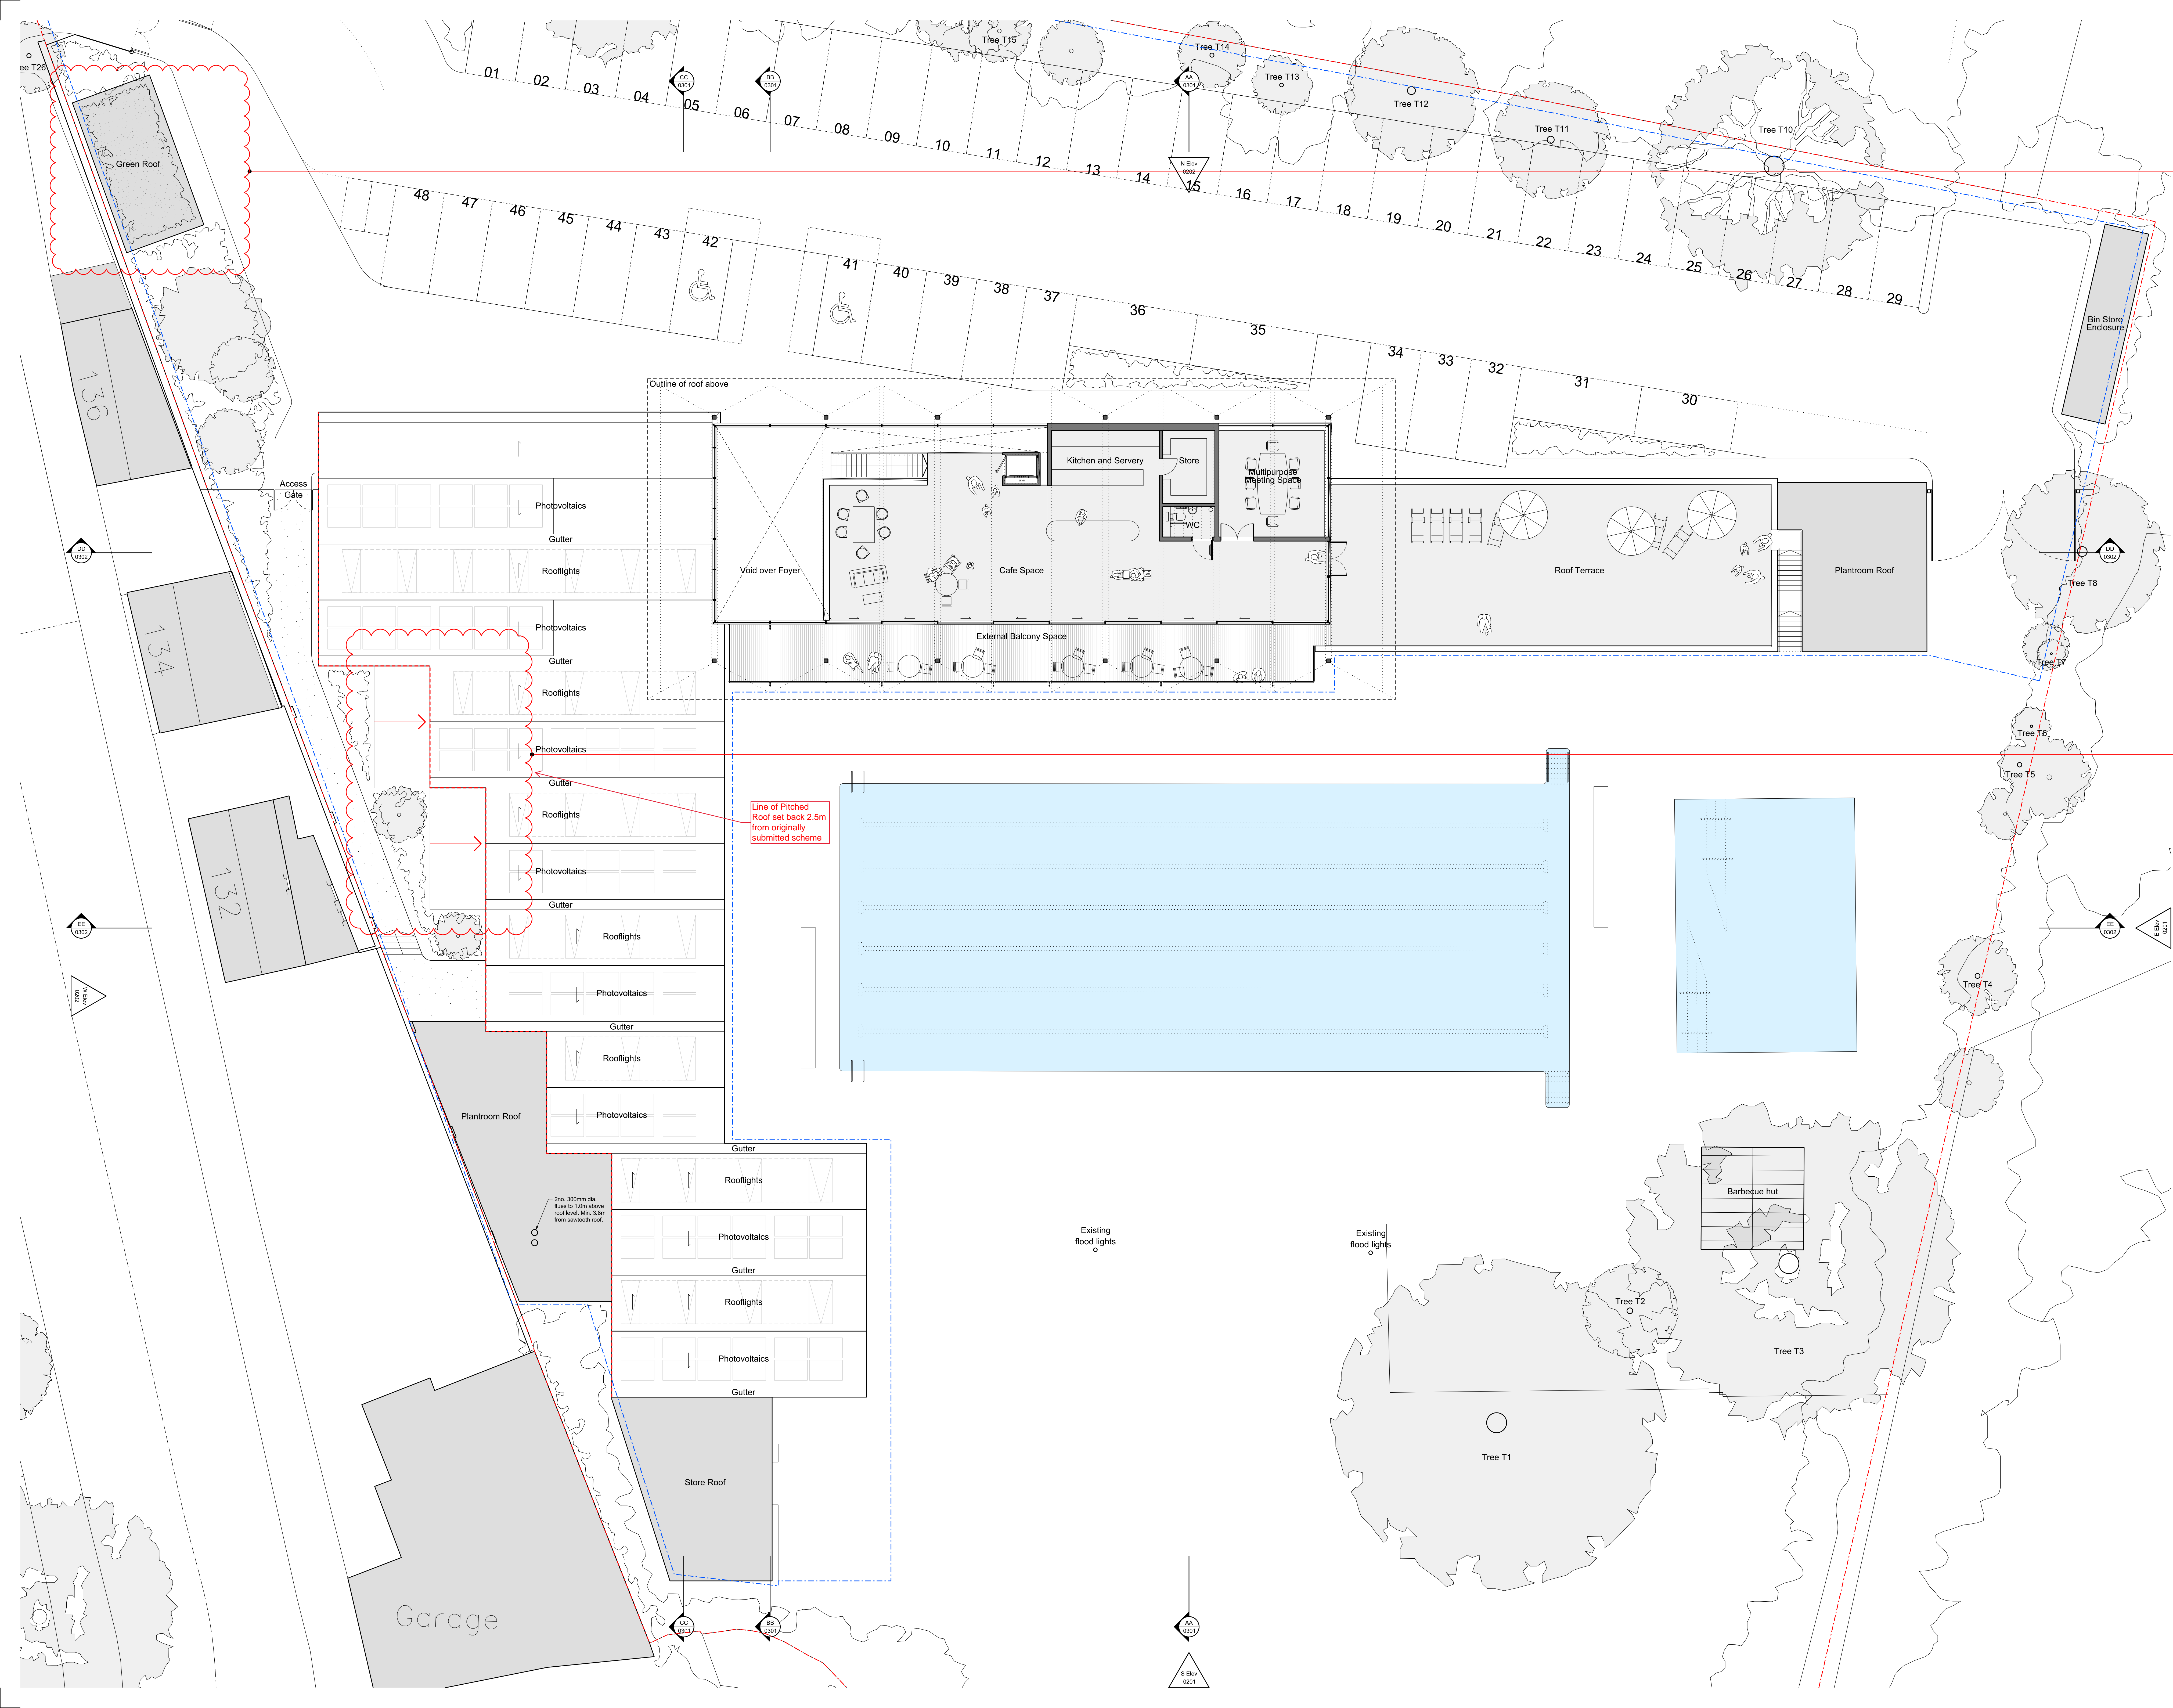

Line of Pitched Roof set back 2.5m from originally submitted scheme

2 no. 300mm dia. fans to 1.0m above roof level. Min. 3.0m from sawtooth roof.

Existing flood lights

Existing flood lights

Garage

Barbecue hut

Store Roof

Plantroom Roof

Plantroom Roof

Roof Terrace

Multipurpose Meeting Space

Kitchen and Servery

Store

WC

External Balcony Space

Cafe Space

Void over Foyer

Photovoltaics

Gutter

Rooflights

Photovoltaics

Gutter

Rooflights

