


**06/0632/LBC**  
 Environmental Protection and  
 Customer Services  
 PLANNING  
 01 MAR 2006  
 Copies to:  
 VIP

Rev	Date	By	Amendment
A	27/05/06		Extent of staircase to be demolished amended Fire escape added in the rear of reprographics room Position of anti theft barrier and turn stile changed Glazings and doors amended Servery/computer room/store amended
B	04/06/06		Extent of staircase to be demolished amended Servery/computer room/store amended New fire escape in the LRC added
C	07/07/06		Re drawn incorporating comments from planning and conservation departments
D	16/12/06		Re drawn incorporating client comments
E	17/12/06		Re drawn incorporating client comments
F	11/04/06H		Re drawn incorporating new design
G	25/04/06H		Drawing updated
H	02/05/06H		Door window codes and areas marked on dwg, plaster board wall added to wall facing
I	19/05/06H		RT66 codes & notes added to drawing

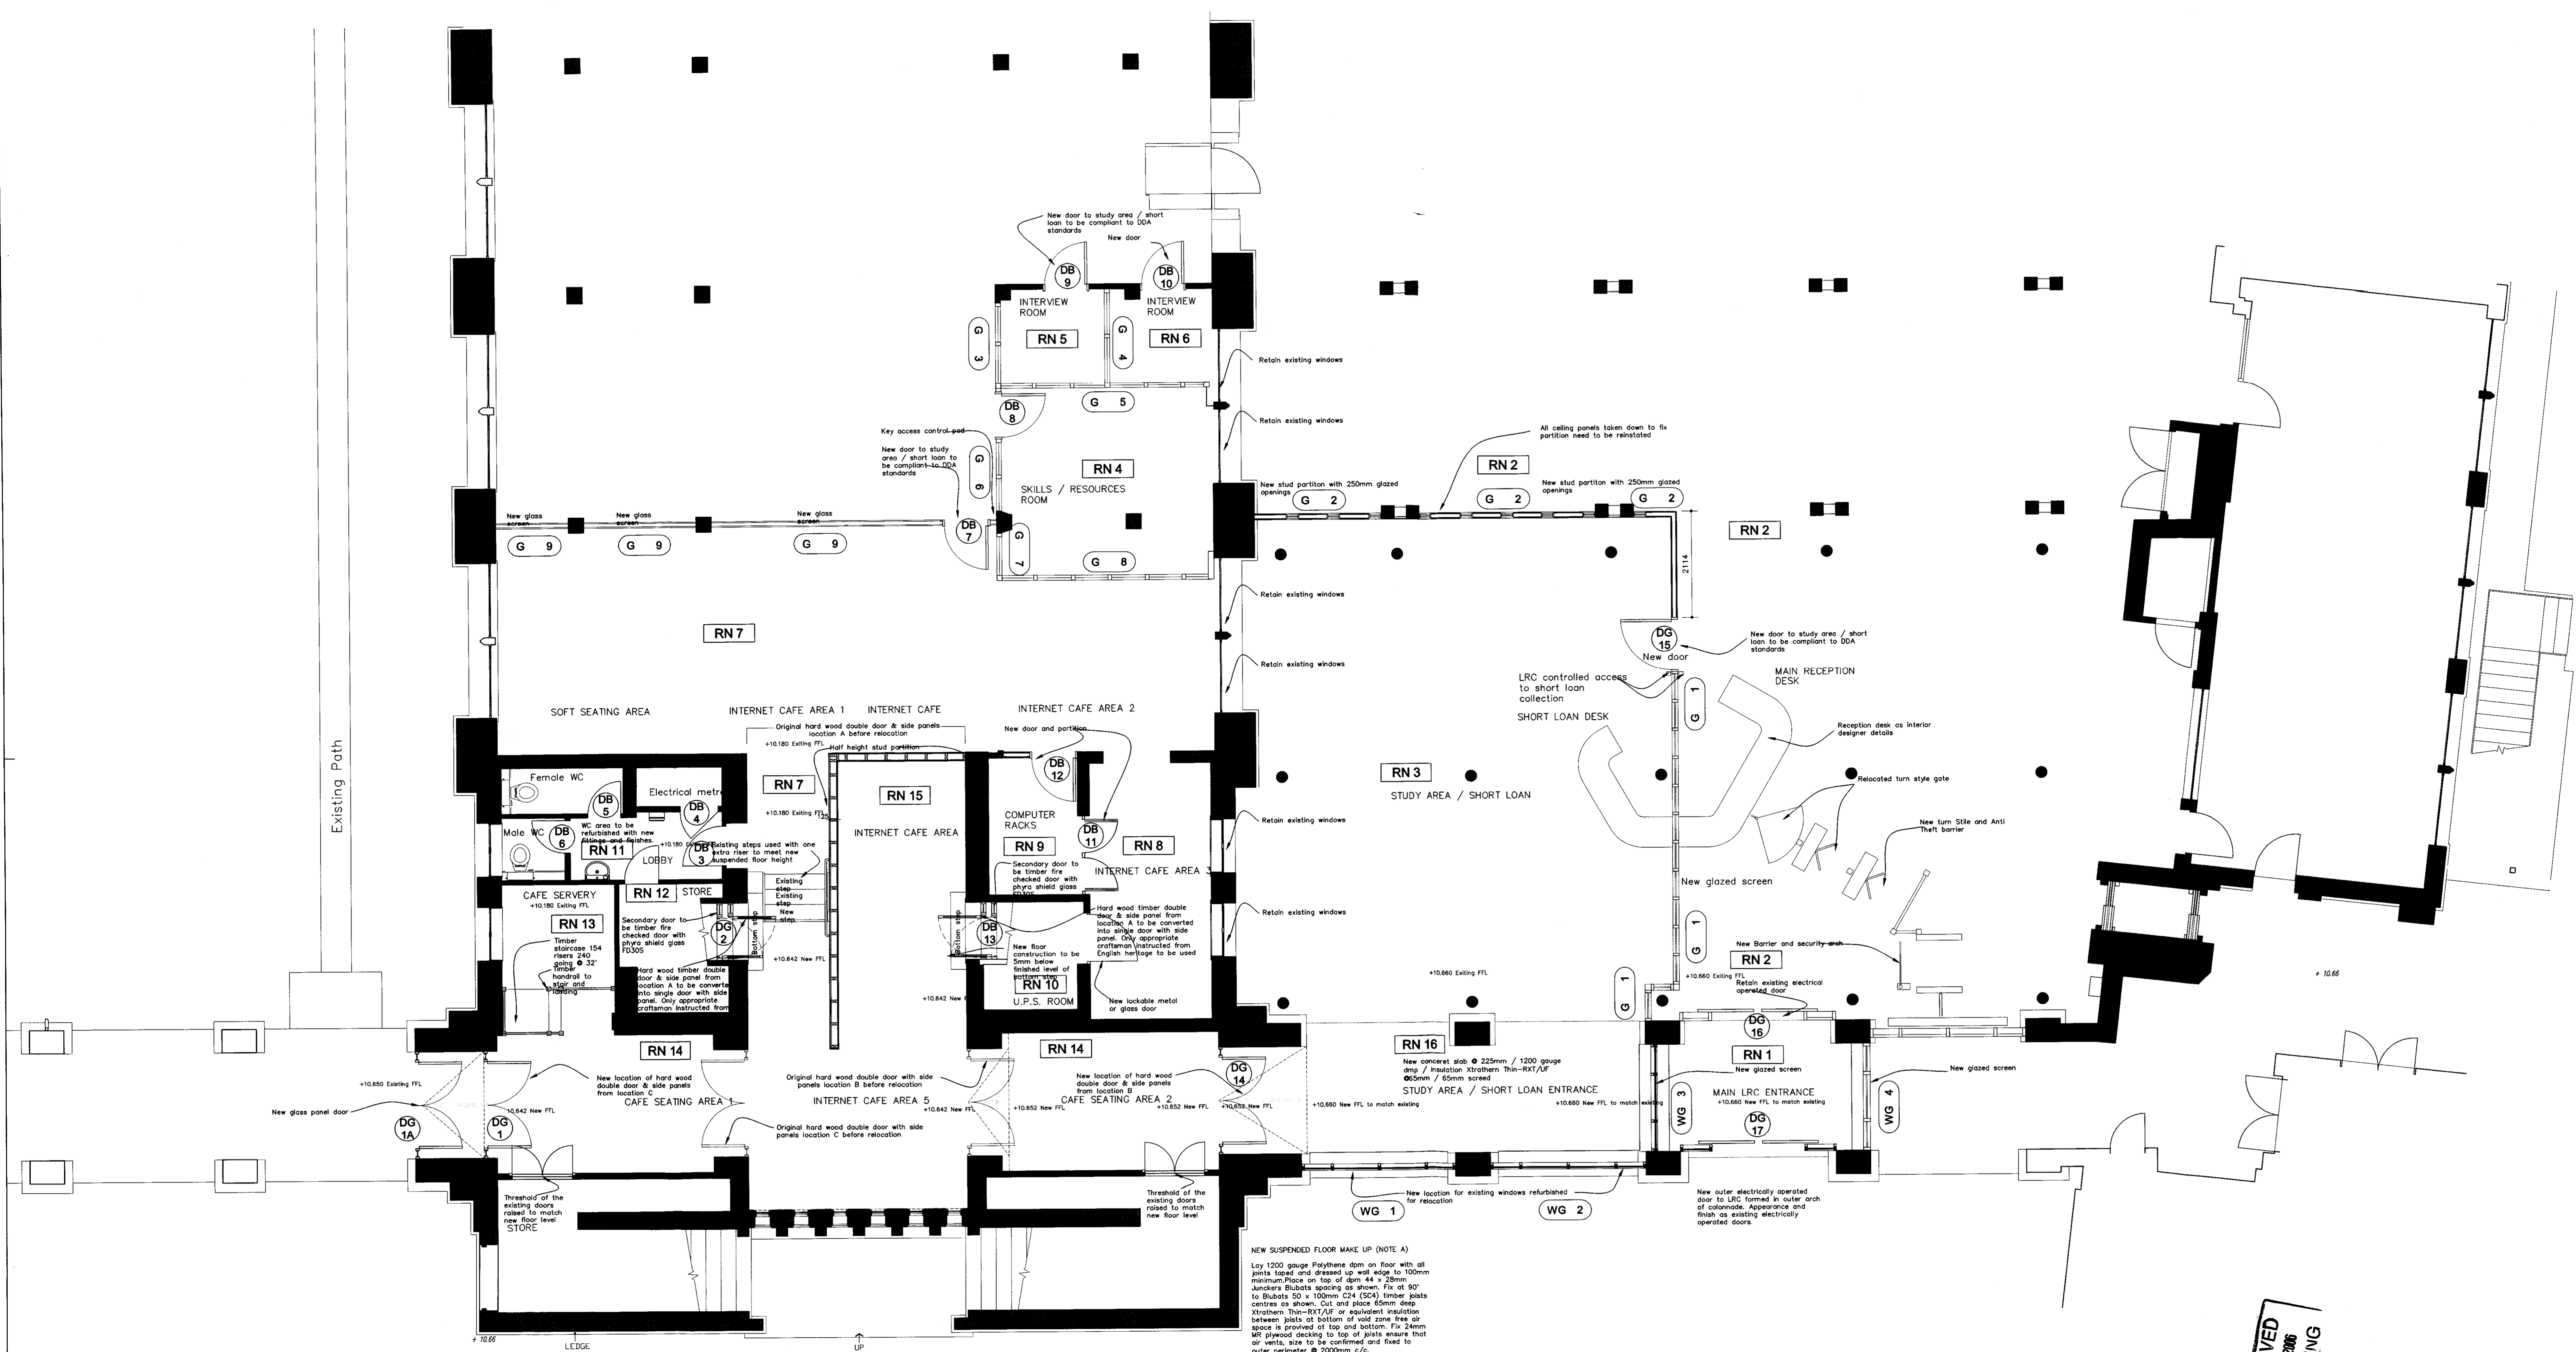

LEGEND

**TRIBAL** A member of Tribal Group plc

Harwell London Brighton Cardiff Rochdale  
 Bristol Exeter CapeTown Liverpool Dartford

**NIGHTINGALE** architects  
 associates

Block A, Littlebrook Business Park  
 Dartford, Kent  
 DAT 872

Tel: +44 (0)13 2252 7888  
 Fax: +44 (0)13 2252 9100  
 Email: dartford@nightingalesome.com

Client	St. MARY'S COLLEGE TWICKENHAM		
Project	ALTERATIONS TO CHAPEL UNDERGROFT AND LRC		
Drawing	PROPOSED GROUND FLOOR PLAN		
Date	May2004	Scale	1:50@A0
Drawn by	JB	Checked by	
Project No.	03767	Drawing No.	L(0)04
Revision			1

RECEIVED  
 01 MAR 2006  
 PLANNING