


East Elevation (C)

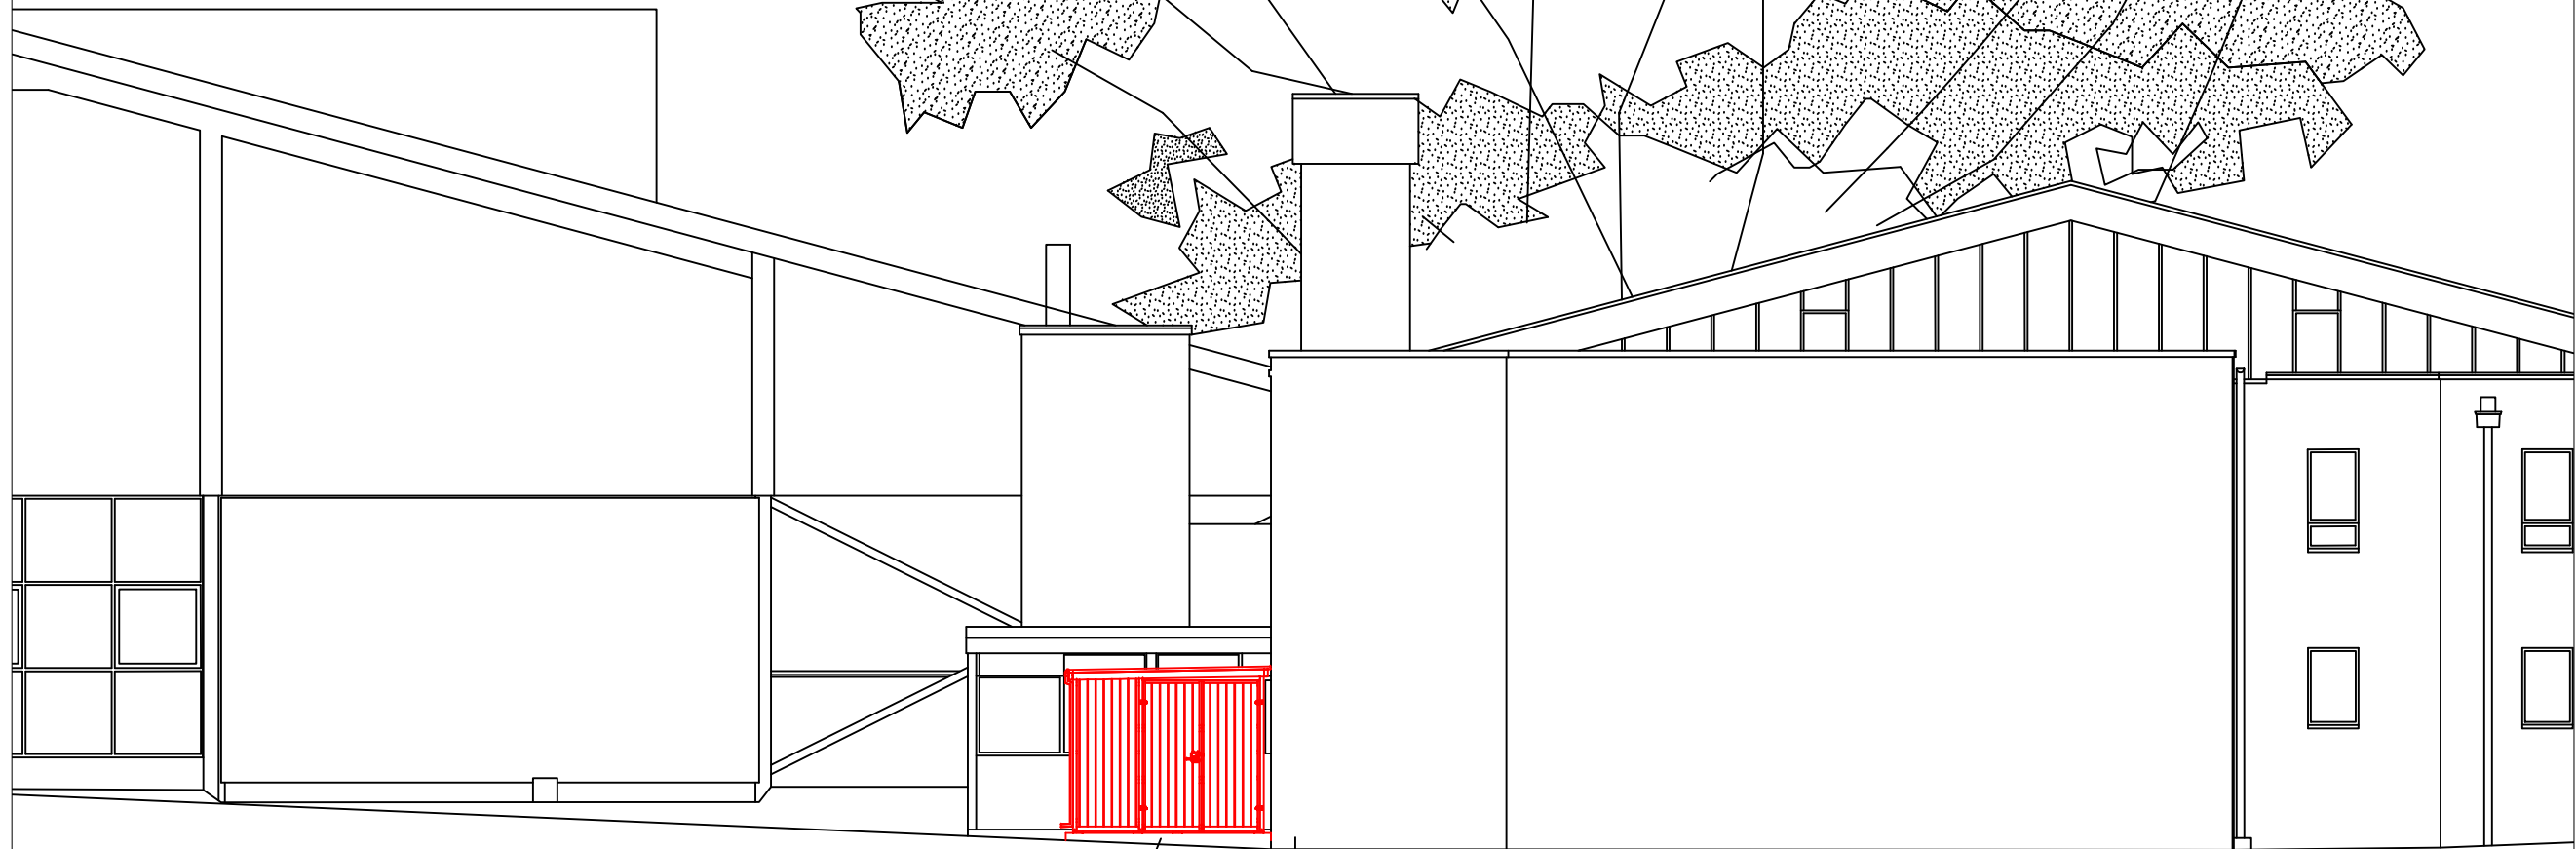

existing sport hall

existing R block gymnasium

Proposed Storage Unit



CLIENT
St Mary's University

SITE
St Marys University
R Block

DRAWING
Proposed East Elevation (C)

PROJECT NUMBER	DRAWING NUMBER	DATE
TBA	1	24.11.16
SURVEYED BY	DRAWN BY	CHECKED BY
Marcin J	Marcin J	-
SCALE	SHEET SIZE	SHEET
1:100	A3	1 OF 1

St Mary's
University
Twickenham
London

