



South Elevation (D)

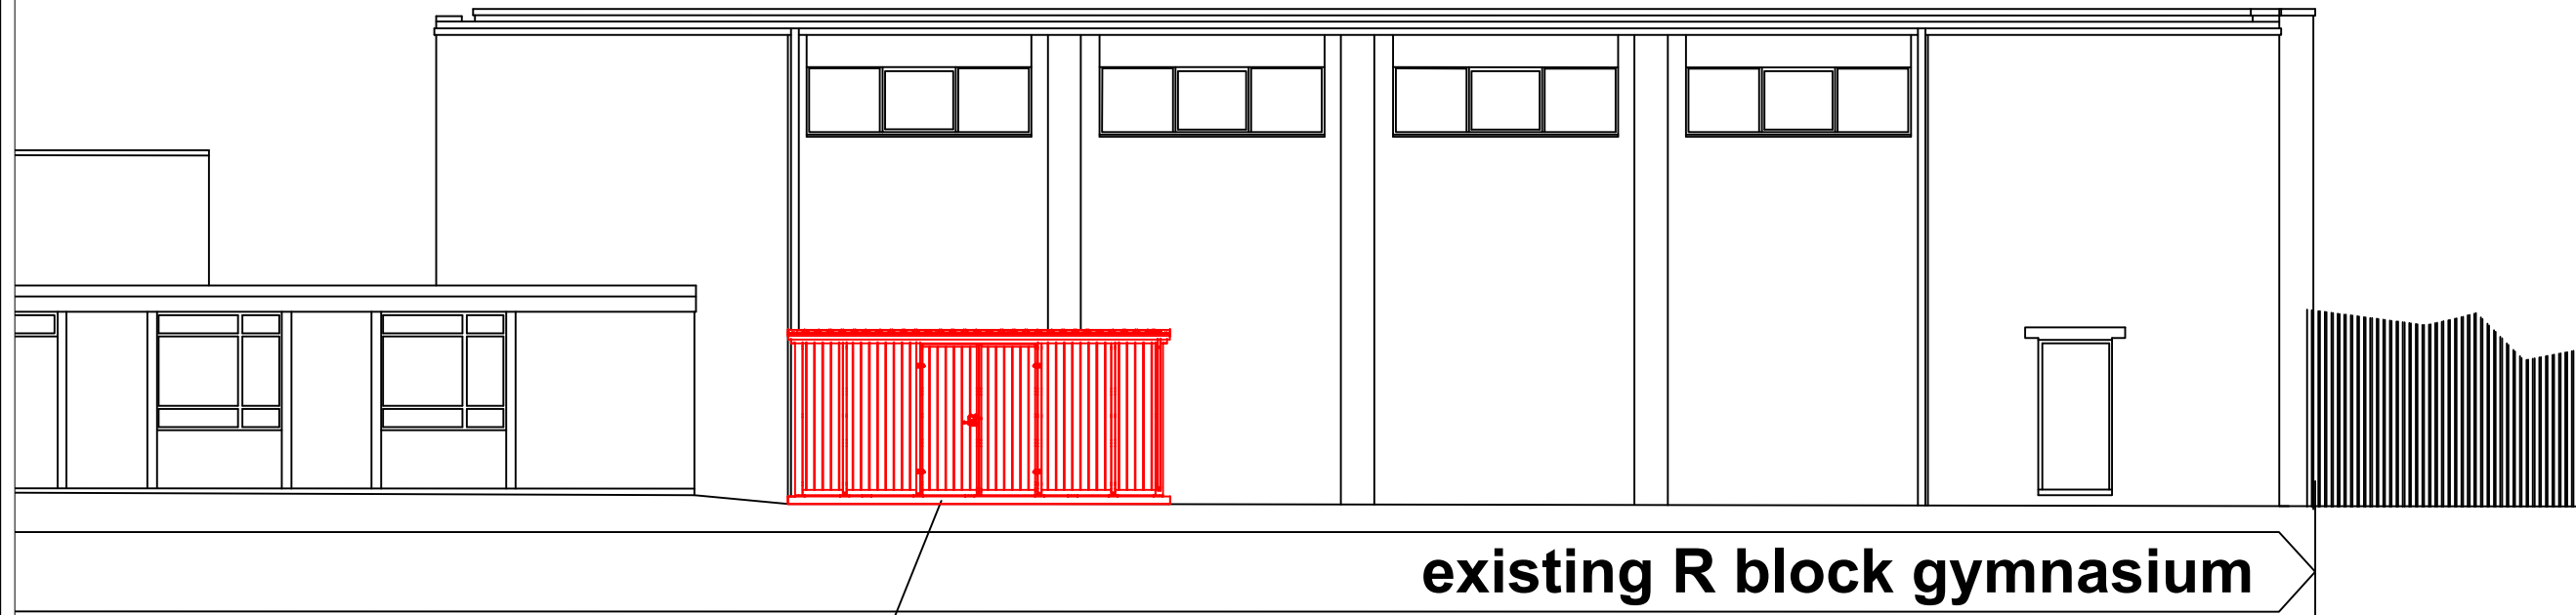

Proposed Storage Unit

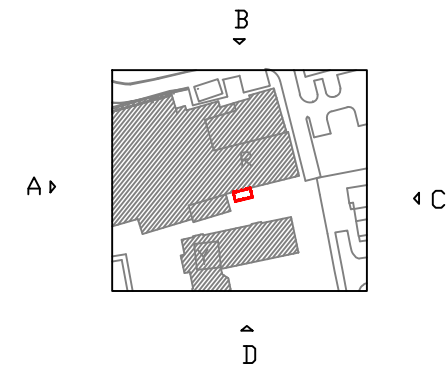

CLIENT St Mary's University		
SITE St Marys University R Block		
DRAWING Proposed South Elevation (D)		
PROJECT NUMBER TBA	DRAWING NUMBER 1	DATE 24.02.16
SURVEYED BY Marcin J	DRAWN BY Marcin J	CHECKED BY -
SCALE 1:100	SHEET SIZE A3	SHEET 1 OF 1

St Mary's
University
Twickenham
London

