



Notes

- 2. Sports Centre Building: for works to this building refer to drawings 610 & 710 by Acanthus Clews Architects

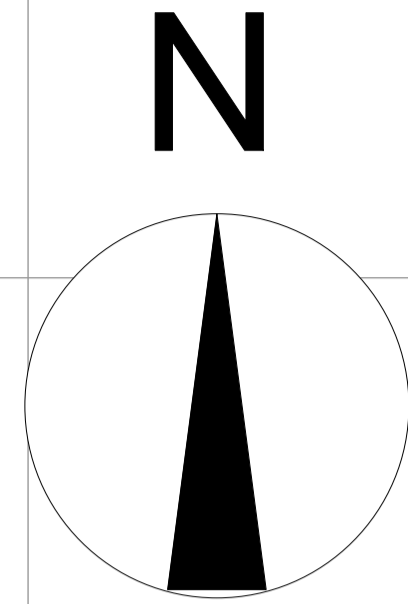

DO NOT SCALE THIS DRAWING USE DIMENSIONS ONLY
 VERIFY ALL DIMENSIONS ON SITE BEFORE COMMENCING ANY WORK OR SHOP DRAWINGS
 INFORM THE ARCHITECT BEFORE ANY WORK STARTS IF THIS DRAWING EXCEEDS THE QUANTITIES IN ANY WAY

Revision	Date	
A	27/10/14	Various amendments made following meeting with client
B	27/11/14	Details of 2 no. panels to be moved added
C	06/01/15	Sink changed & lift up cover added
D	20/03/15	Sink worktop height adjusted to match main worktop & cover omitted
E	02/07/15	Sink cover reinstated
F	19/08/2016	Dimensions rationalized

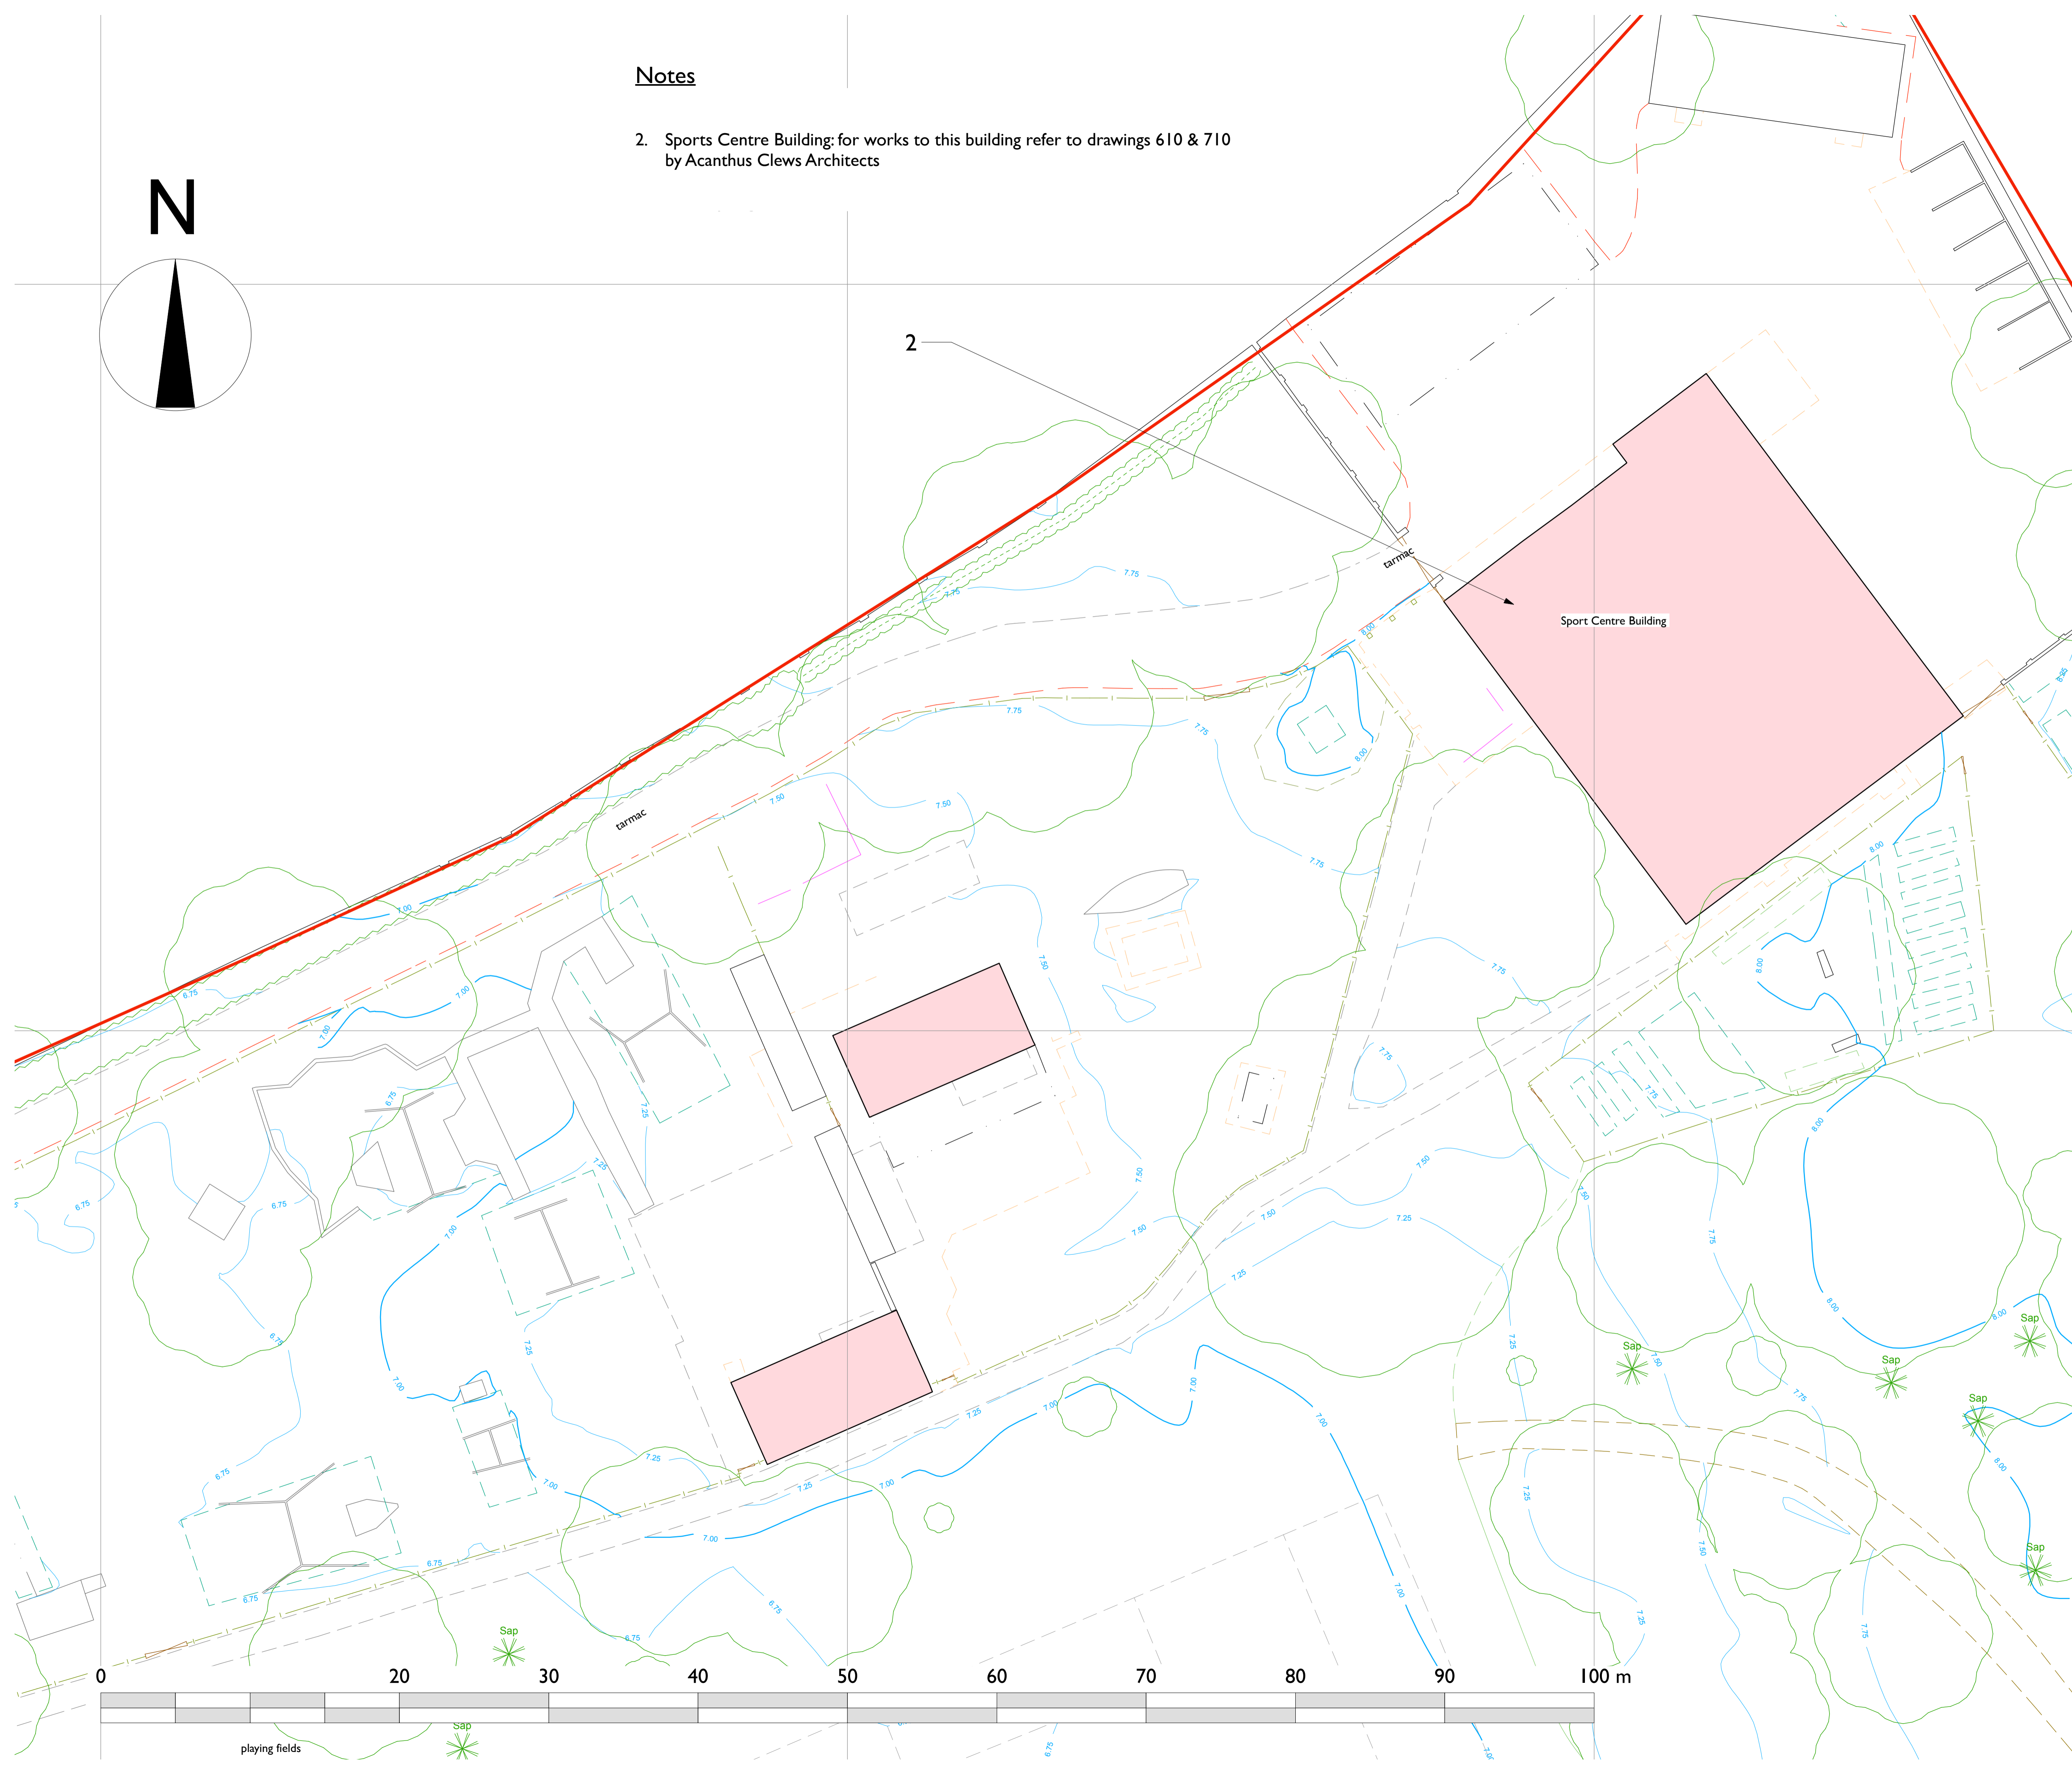

DRAWING ISSUE STATUS	REVISION N°	DATE	SIGNED
RISK ASSESSMENT UNDERTAKEN			
PLANNING APPLICATION N° 1			
PLANNING APPLICATION N° 2			
PLANNING CONSENT			
LISTED BLDG APPLICATION			
LISTED BLDG CONSENT			
DAC APPROVAL			
BLDG CONTROL APPLICATION			
BLDG CONTROL APPROVAL			
TENDER DOCUMENT			
CONTRACT DOCUMENT			

CLIENT
 English Heritage

PROJECT
 Marble Hill House



TITLE
 Site Plan (detailed):
 Sports Building

Acanthus Clews
 architects

SCALE 1:200 @ A1		Acanthus House 57 Hightown Road Banbury • Oxfordshire OX16 9BE
DATE January 2016	DRAWN HS	Tel: 01295 702800
JOB N° 16_132	DRAWING N° 005	Fax: 01295 702601
		architects@acanthusclews.co.uk www.acanthusclews.co.uk