


DO NOT SCALE THIS DRAWING USE DIMENSIONS ONLY
 VERIFY ALL DIMENSIONS ON SITE BEFORE COMMENCING ANY
 WORK OR SHOP DRAWINGS
 INFORM THE ARCHITECT BEFORE ANY WORK STARTS IF THIS
 DRAWING EXCEEDS THE QUANTITIES IN ANY WAY


Revision Date

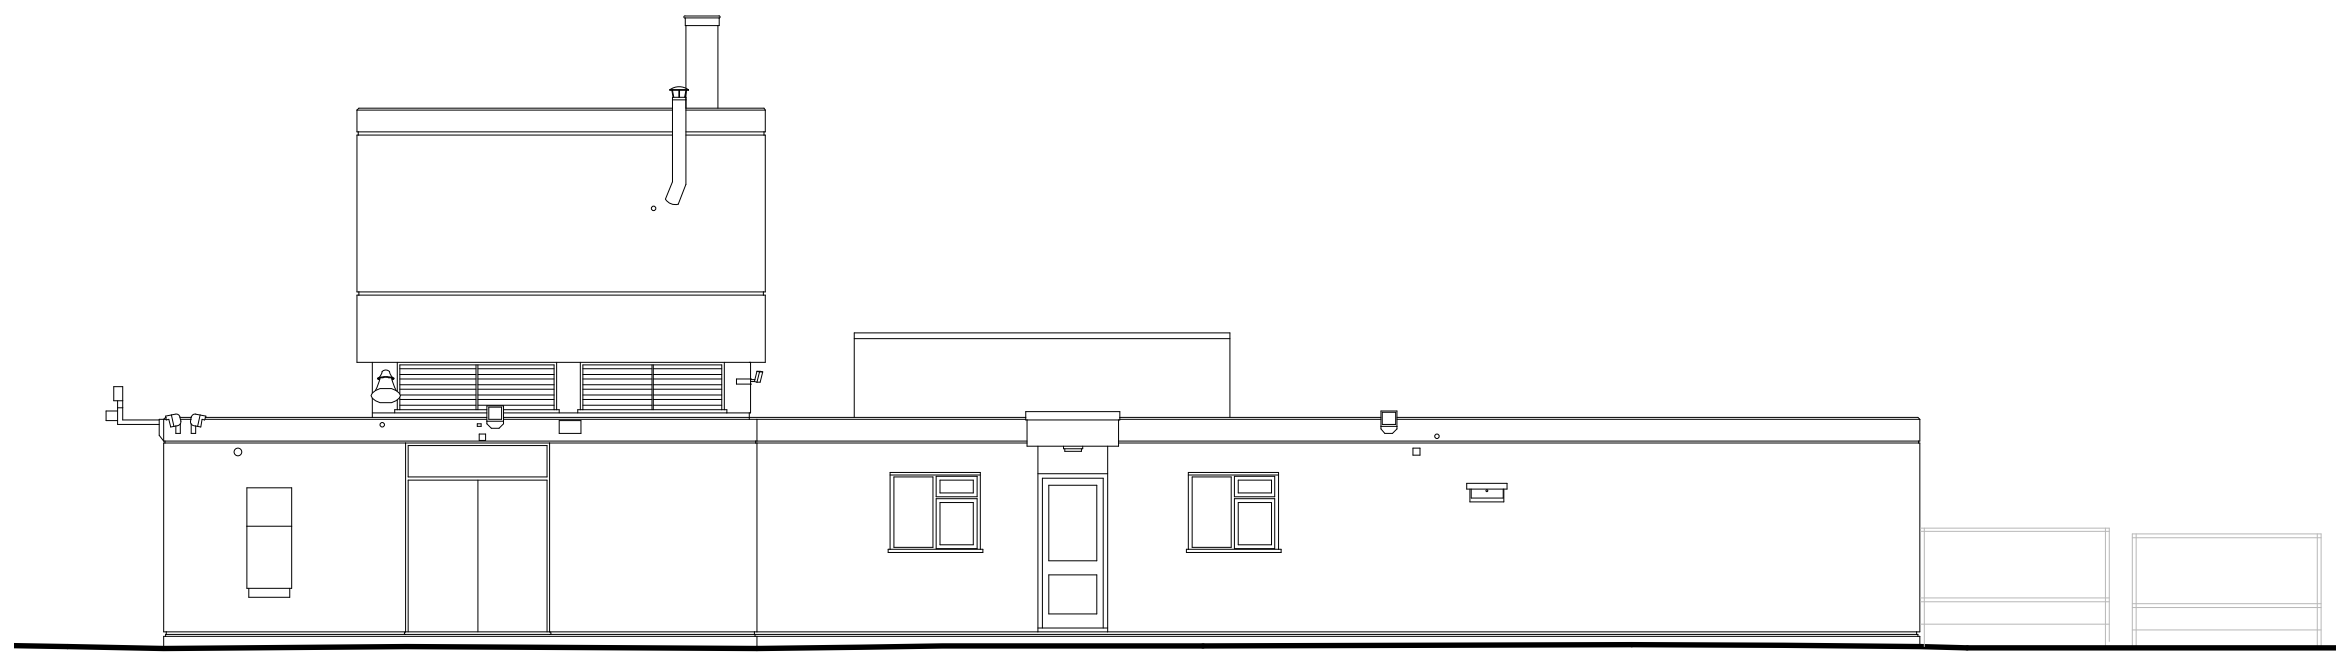

1 Sports Building: North Elevation
 621 Scale: 1:100 @ A3



DRAWING ISSUE STATUS	REVISION N°	DATE	SIGNED
RISK ASSESSMENT UNDERTAKEN			
PLANNING APPLICATION N° 1			
PLANNING APPLICATION N° 2			
PLANNING CONSENT			
LISTED BLDG APPLICATION			
LISTED BLDG CONSENT			
DAC APPROVAL			
BLDG CONTROL APPLICATION			
BLDG CONTROL APPROVAL			
TENDER DOCUMENT			
CONTRACT DOCUMENT			

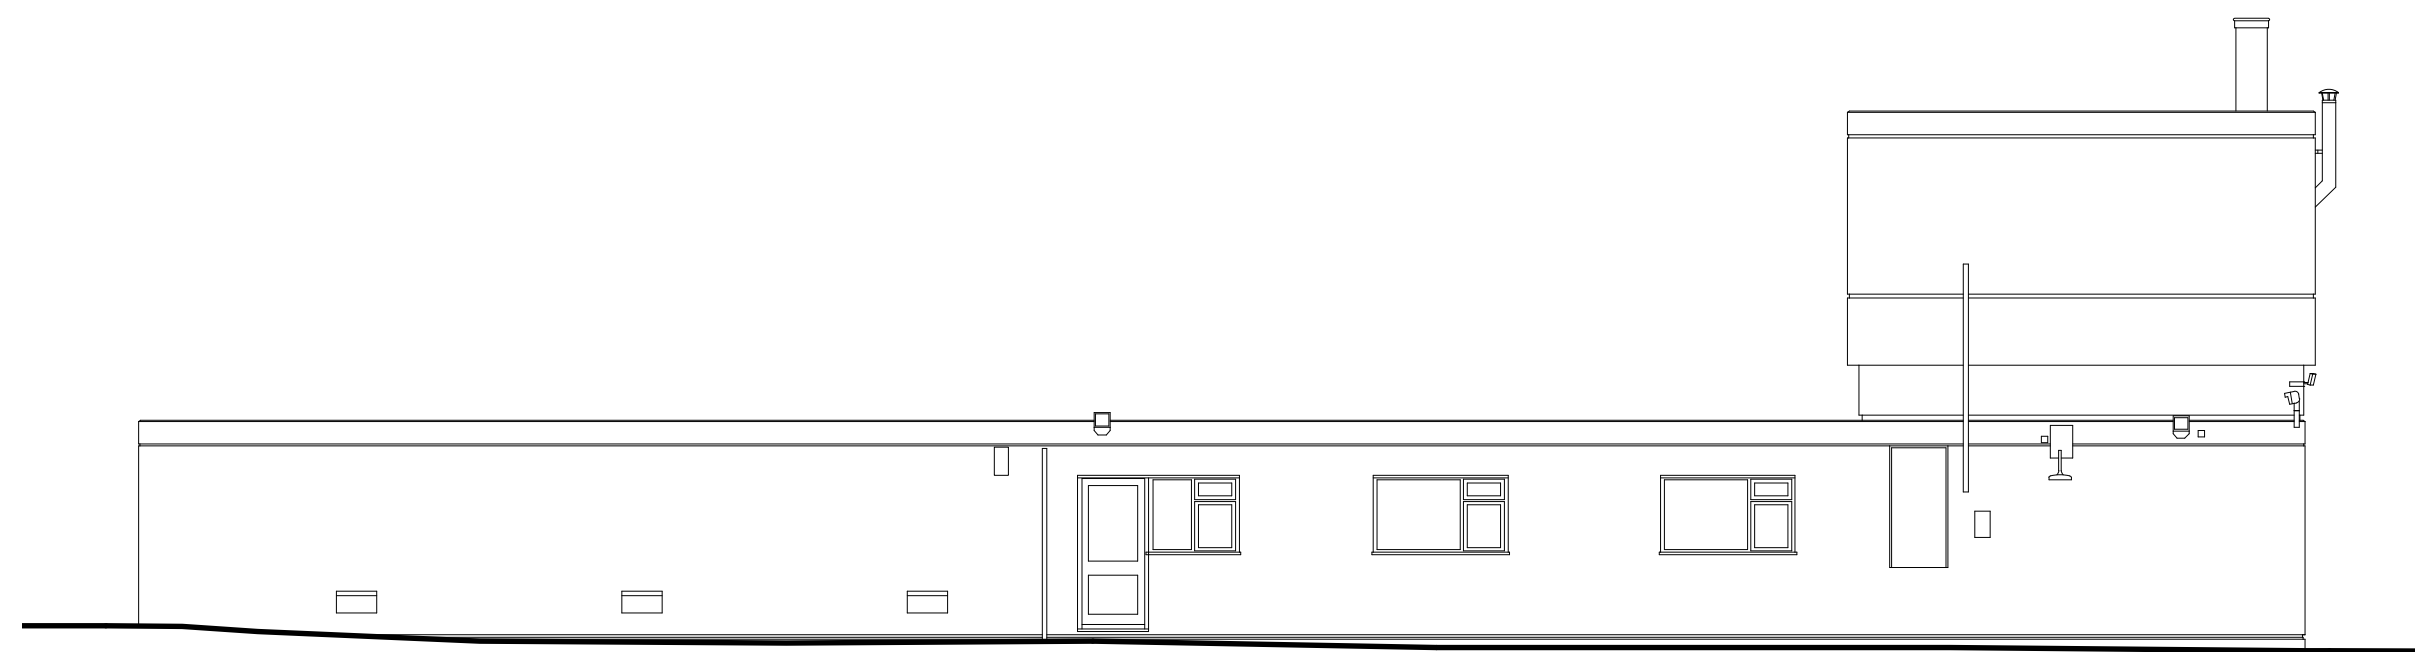

2 Sports Building: East Elevation
 621 Scale: 1:100 @ A3

CLIENT
 English Heritage

PROJECT
 Marble Hill House

TITLE
 Sports Centre:
 North & East Elevations; as existing

SCALE
 1:100 @ A3


DATE
 January 2016

JOB N°
 16_132

DRAWN
 HS

DRAWING N°
 621

Acanthus House
 57 Hightown Road
 Banbury • Oxfordshire
 OX16 9BE
 Tel: 01295 702600
 Fax: 01295 702601
 architects@acanthusclews.co.uk
 www.acanthusclews.co.uk



**Acanthus
 Clews
 architects**