


East Elevation

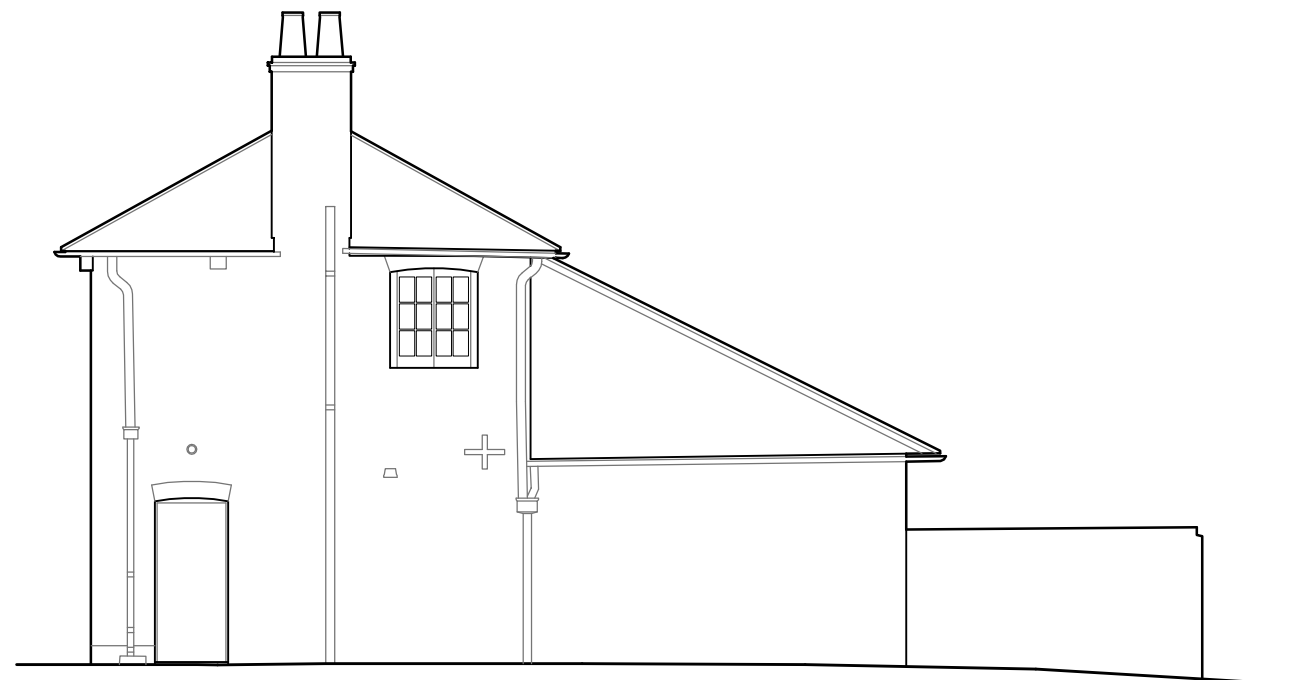

North Elevation

Never scale dimensions from this drawing. Use written dimensions only.
Report any discrepancies. Ask if in doubt. Always use latest revision.

Revisions



Planning

VHH van Heyningen & Haward Architects

Job title Marble Hill Stable Block Cafe
Client English Heritage

Drawing title Stable Block - Existing Elevations

CAD file 533-L-030-Existing-Elevations

Scale 1:100 @ A3 Date January 2017

Drawn by CR Checked by NC

Drawing no Rev

533-L-030 -

van Heyningen and Haward Architects 1A Harwood Street London NW1 8DN
T: 020 3362 4488 / E: info@vhh.co.uk / W: www.vhh.co.uk