


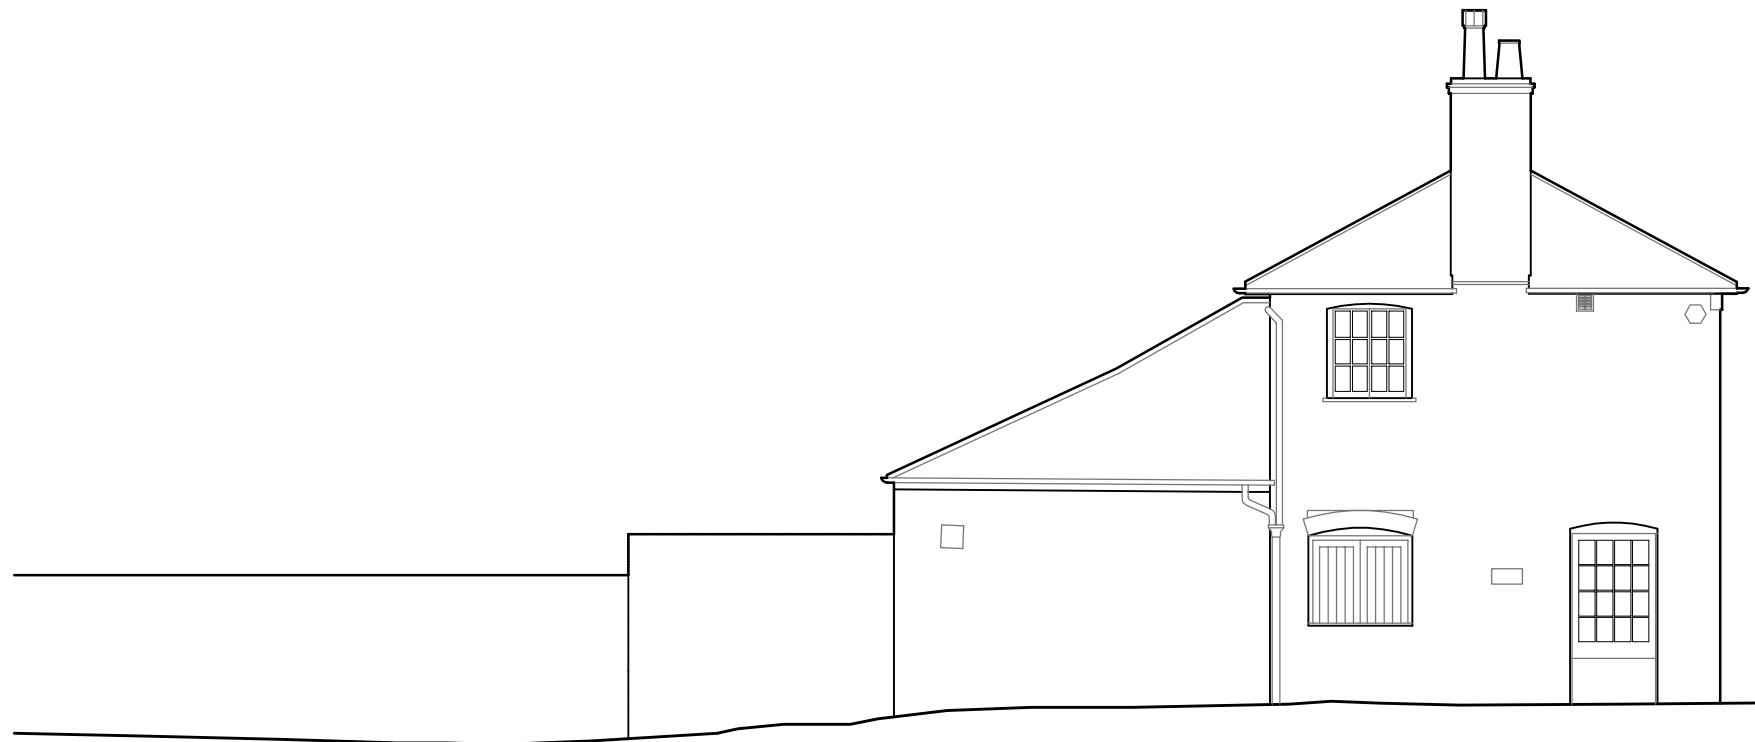

West Elevation



South Elevation

Never scale dimensions from this drawing. Use written dimensions only.
Report any discrepancies. Ask if in doubt. Always use latest revision.

Revisions
Date Revisions



Planning

VHH van Heyningen
& Haward Architects

Job title Marble Hill Stable Block Cafe
Client English Heritage

Drawing title Stable Block - Existing Elevations

CAD file 533-L-031-Existing-Elevations

Scale 1:100 @ A3 Date January 2017

Drawn by CR Checked by NC

Drawing no Rev

533-L-031 -

van Heyningen and Haward Architects 1A Hamwood Street London NW1 8DN
T: 020 3362 4488 / E: info@vhh.co.uk / W: www.vhh.co.uk