


North Elevation-Building Facade

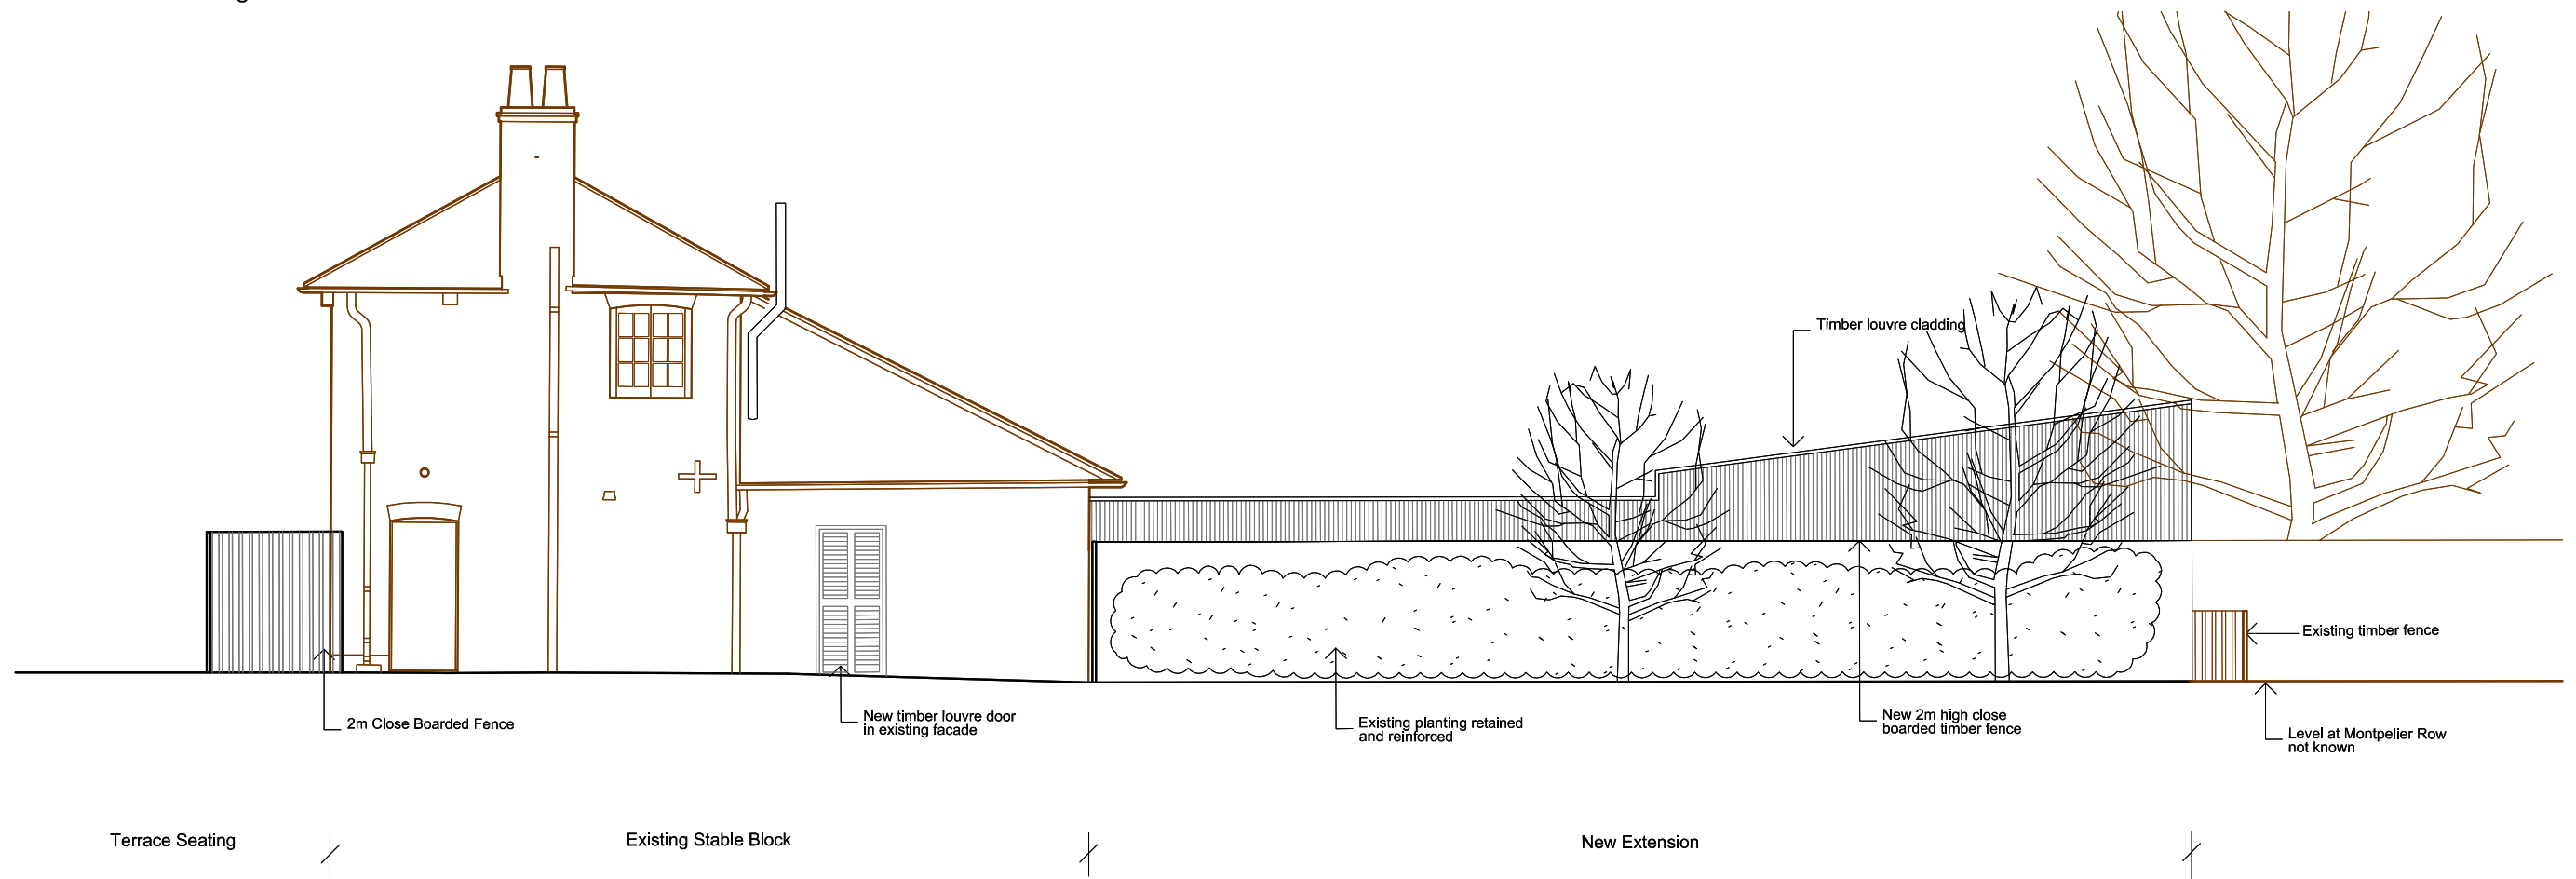

North Elevation-From Service Yard

Terrace Seating

Existing Stable Block

New Extension

Marble Hill | Montpellier Row

Never scale dimensions from this drawing. Use written dimensions only. Report any discrepancies. Ask if in doubt. Always use latest revision.

Revisions

22-12-16	A- Amendments to boundary wall and structural frame
13-01-17	B- Seating area and kitchen area reduced
16-01-17	C- Graphic Amendments
17-03-17	C- Amendments to Boundary wall, roof and cafe layout

Notes:
 - Layout based on OS data
 - Garage sites and locations approximate
 - Southend House grounds not surveyed
 - Ivy not shown for clarity

Key:

	New Extension
	Existing



VHH van Heyningen & Haward Architects

Job title: Marble Hill Stable Block Cafe
 Client: English Heritage
 Drawing title: Stable Block - Proposed North Elevation

CAD file	533-L-300-Proposed-North Elevation		
Scale	1:100 @ A3	Date	November 2016
Drawn by	CR	Checked by	NC
Drawing no	533-L-300		Rev
			D
van Heyningen and Haward Architects 1A Hamood Street London NW1 8DN T: 020 3362 4488 / E: info@vhh.co.uk / W: www.vhh.co.uk			