
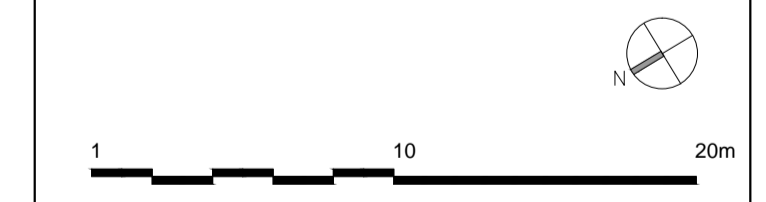


Do not scale from this drawing.  
Check all dimensions on site before fabrication or setting out.  
This document is protected by copyright and may not be reproduced without the permission of Hamiltons Architects Ltd.

Notes:

Rev.	Description:	Date:	Drawn by:	Issued by:
P01	-Parking numbers -Minor adjustment to the area for the energy Centre	15-04-16	EP	TPH
P02	-Parking numbers	11-05-16	SD	TPH
P03	-Parking numbers	25-05-16	SD	TPH
P04	-Parking numbers -Updated Ramp -Cycle parking -Storage Units -Adjustments to plant rooms	02-12-16	IG	TPH
P05	-Planning issue	06-12-16	IG	TPH
P06	-Parking space numbering	04-01-17	IG	TPH
P07	-Parking spaces added -Tracking added	20-01-17	IG	TPH
P08	-Disabled parking spaces relocated	31-01-17	IG	TPH
P09	-Car Club space relocated -Parking spaces renumbered -Disabled parking spaces relocated -parking spaces added	02-02-17	IG	TPH
P10	-Revised Ramp landing and gate -Revised parking spaces	14-02-17	IG	TPH
P11	-Revised parking spaces -Revised cycle enclosures	21-02-17	IG	TPH
P12	-Revised section 73 application -Building names revised	23-03-17	IG	TPH

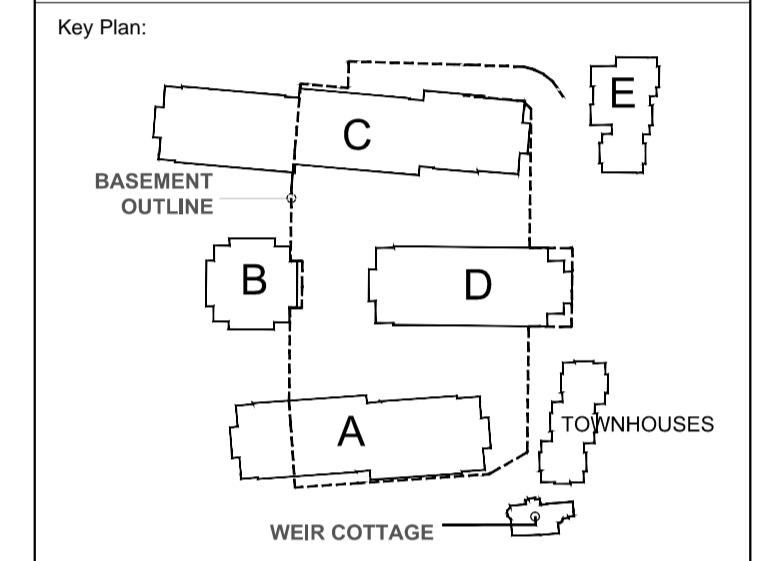

**PLANNING**

Project:  
Teddington Riverside, Basement  
Drawing Title:  
Proposed Basement Floor Plan

**hamiltons architects**

Scale 1:250 @A1	Drawn by: IG	Issued by: TPH	Date: 04-01-17
Project No: 14039	Drawing No: A-10-098	Rev: P12	