
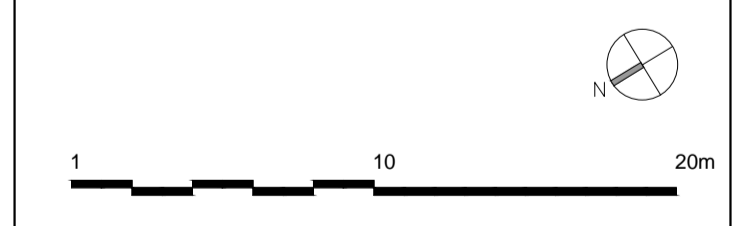


Do not scale from this drawing.
 Check all dimensions on site before fabrication or setting out.
 This document is protected by copyright and may not be reproduced without the permission of Hamiltons Architects Ltd.

Notes:

Rev:	Description:	Date:	Drawn by:	Issued by:
P01	-Parking numbers -Minor adjustment to the area for the energy Centre	15-04-16	EP	TPH
P02	-Parking numbers	11-05-16	SD	TPH
P03	-Parking numbers	25-05-16	SD	TPH
P04	-Parking numbers -Updated Ramp -Cycle parking -Storage Units -Adjustments to plant rooms	02-12-16	IG	TPH
P05	-Parking space numbers	04-01-17	IG	TPH
P06	Revised Parking space numbering	20-01-17	IG	TPH
P07	Bike parking spaces added Pedestrian crossing added	31-01-17	IG	TPH
P08	-Parking spaces renumbered	02-02-17	IG	TPH
P09	-Reduced Parking spaces -Parkind spaces renumbered	08-02-17	IG	TPH
P10	-Revised Ramp landing below	14-02-17	IG	TPH
P11	-Revised parking spaces -Revised cycle enclosures	21-02-17	IG	TPH
P12	-Revised section 73 application -Building names revised	23-03-17	IG	TPH

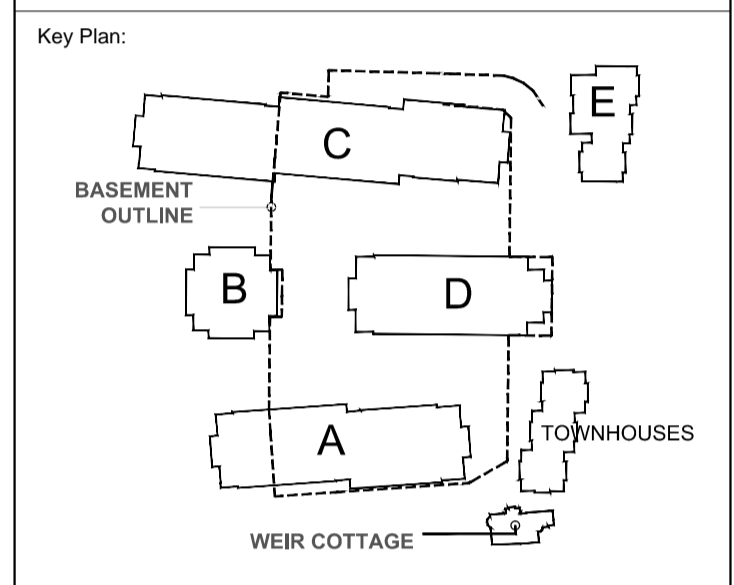

PLANNING

Project:
 Teddington Riverside, Basement
 Drawing Title:
 Proposed Basement Mezzanine Floor Plan

hamiltons architects

Scale 1:250 @A1	Drawn by: IG	Issued by: TPH	Date: 08-02-17
Project No: 14039	Drawing No: A-10-099	Rev: P12	