



Location Plan 1:1250



Existing Rear

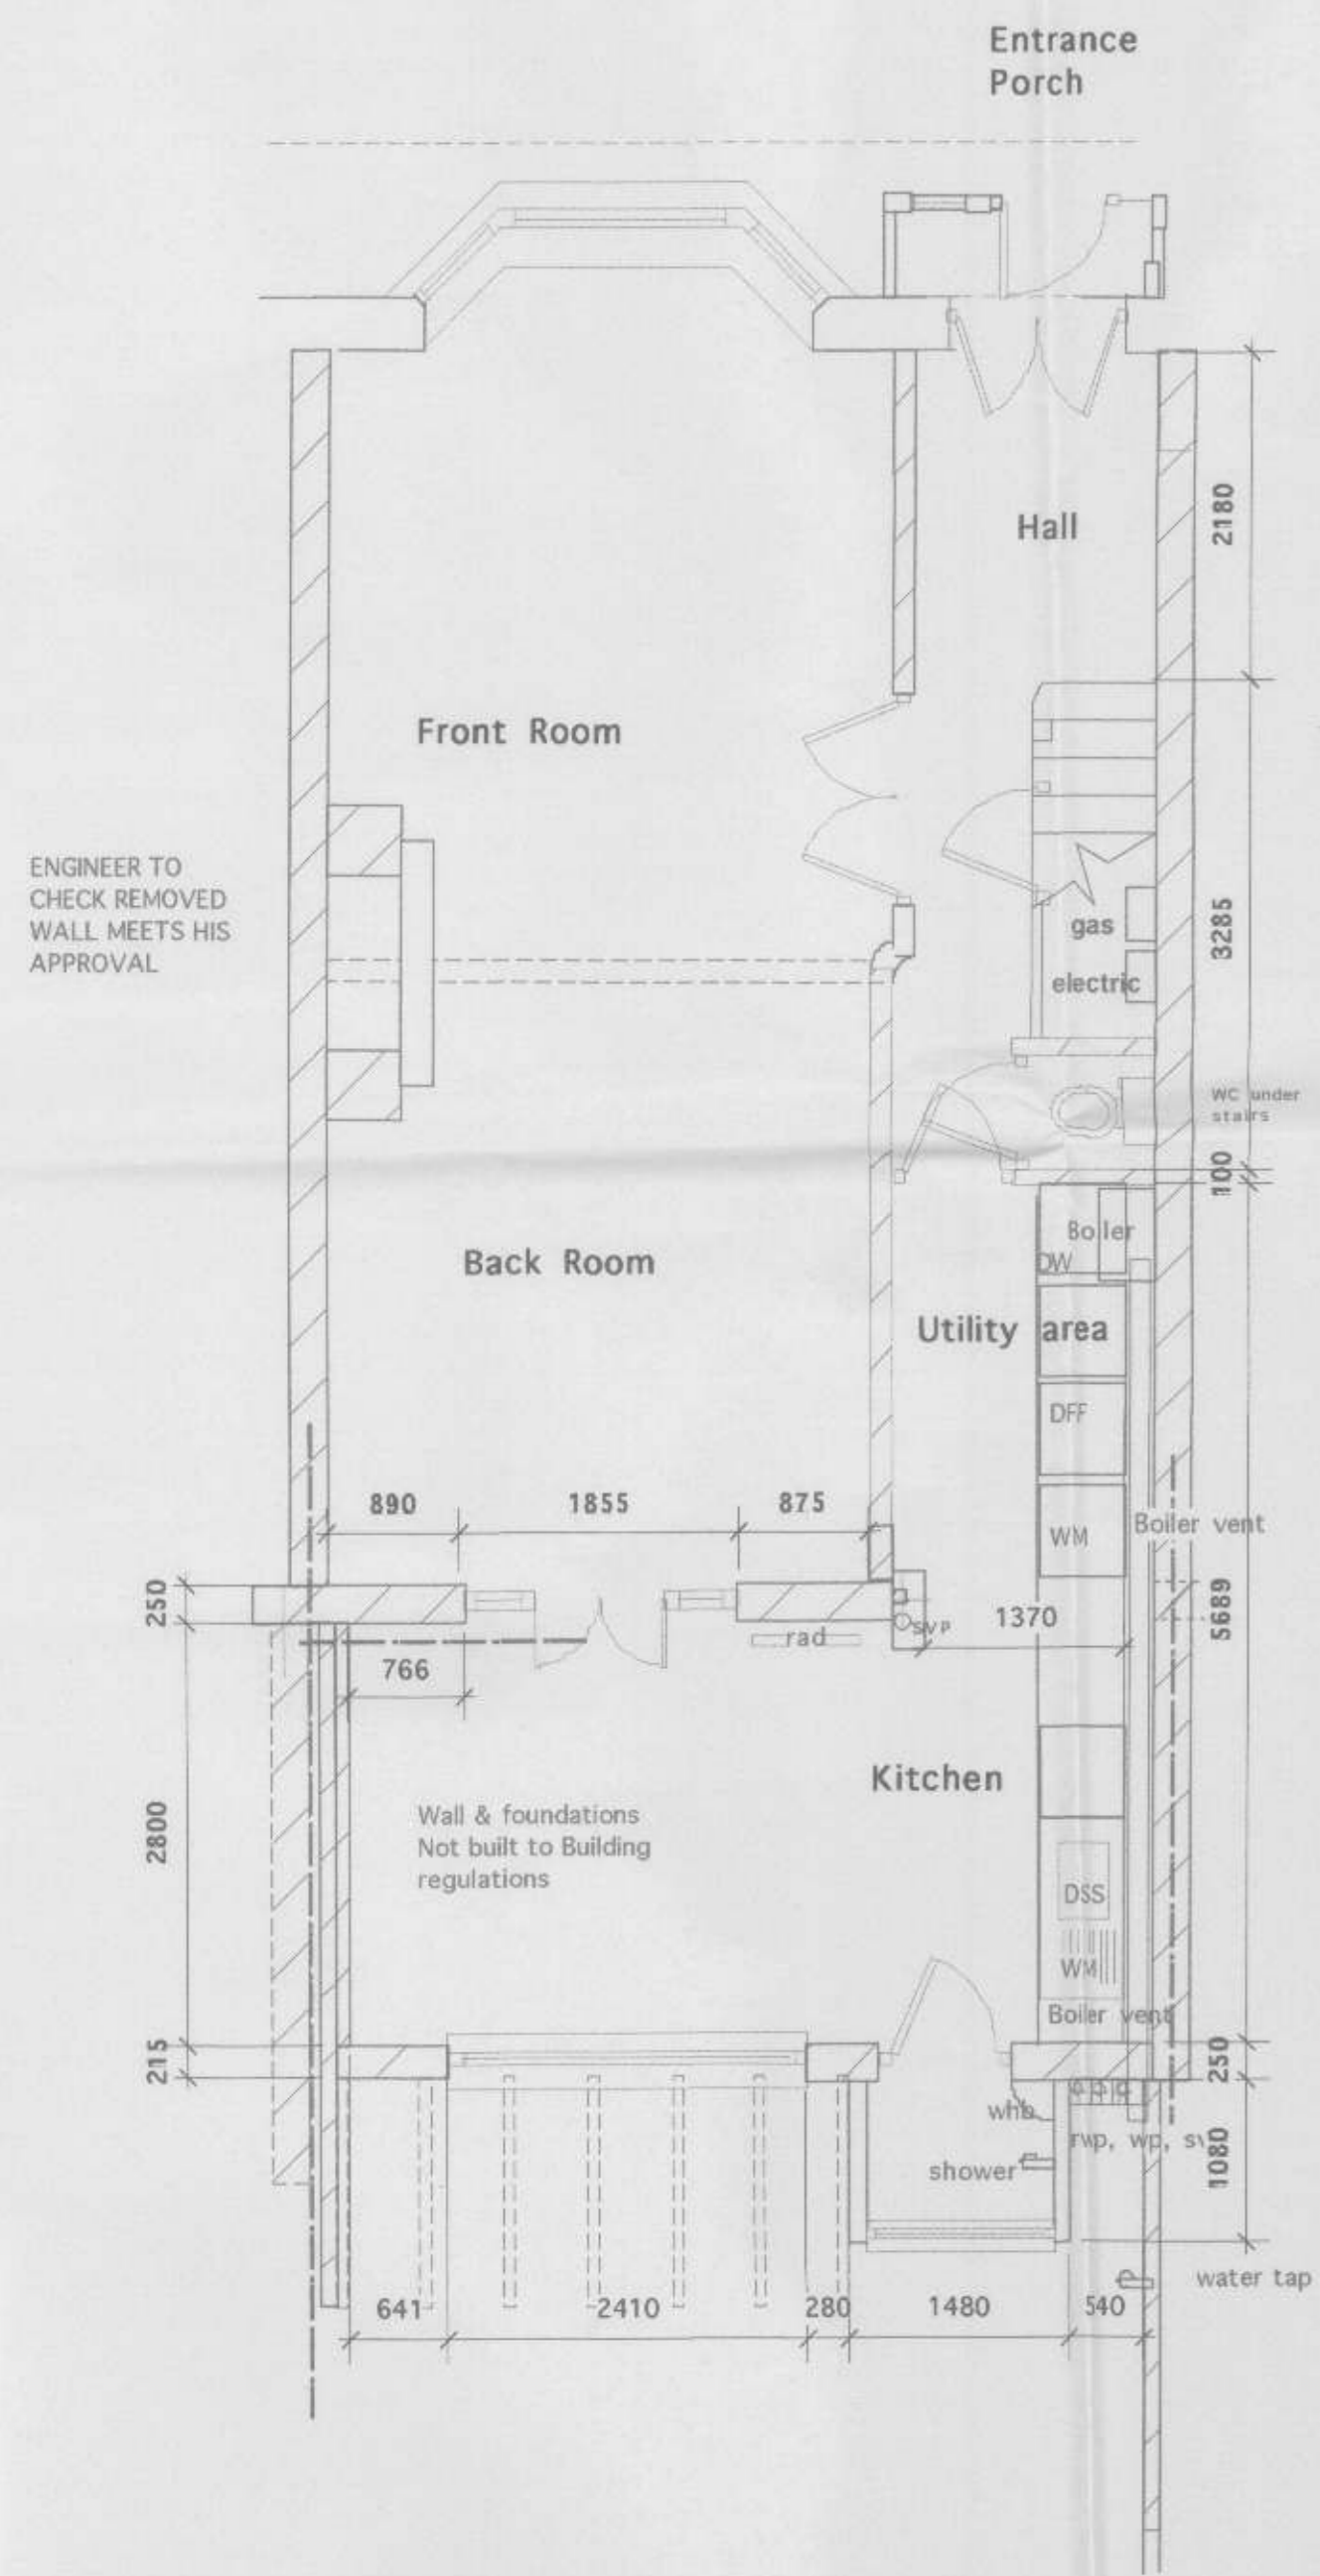


Ground Floor Plan

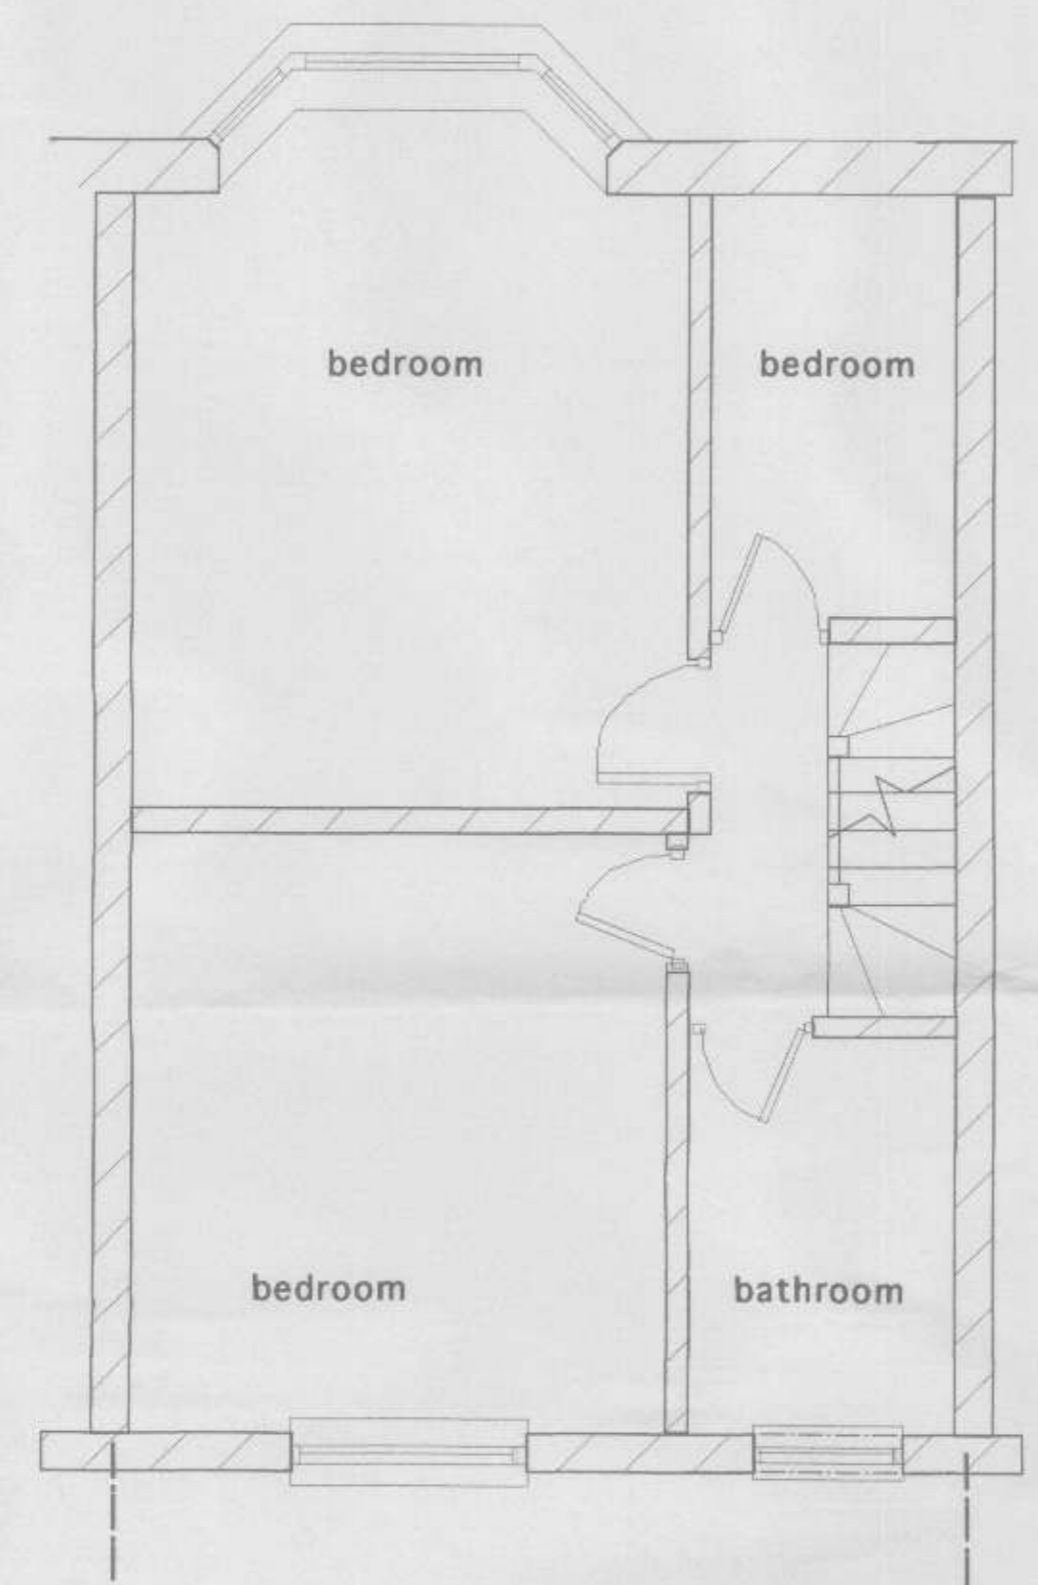

First Floor



Existing Rear Elevation

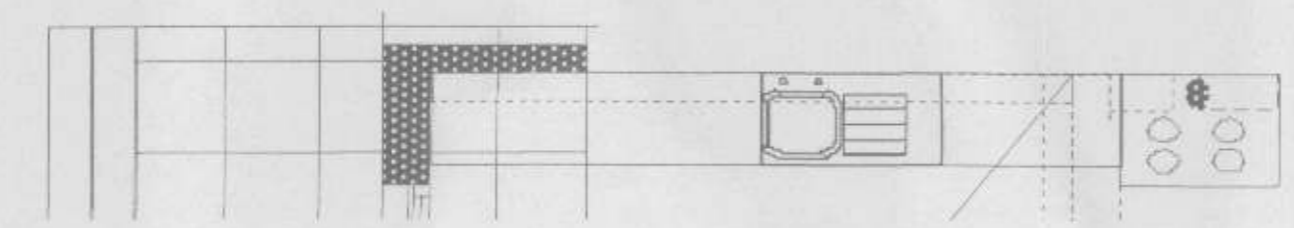

Revisions:

Client:
 Mr & Mrs Beverly Hetherington

Title:
 EXISTING DRAWINGS
 53 FIFTH CROSS ROAD
 TWICKENHAM MIDDLESEX
 TW2 5LJ
 Home Tel 020 8893 4138



Scale: 1:50 & 1:1250
 Date: SEPT 2004
 Number: EH2517/02

ENGLISHHAUS LIMITED
 © EnglishHaus 1995