


SOUTH ELEVATION

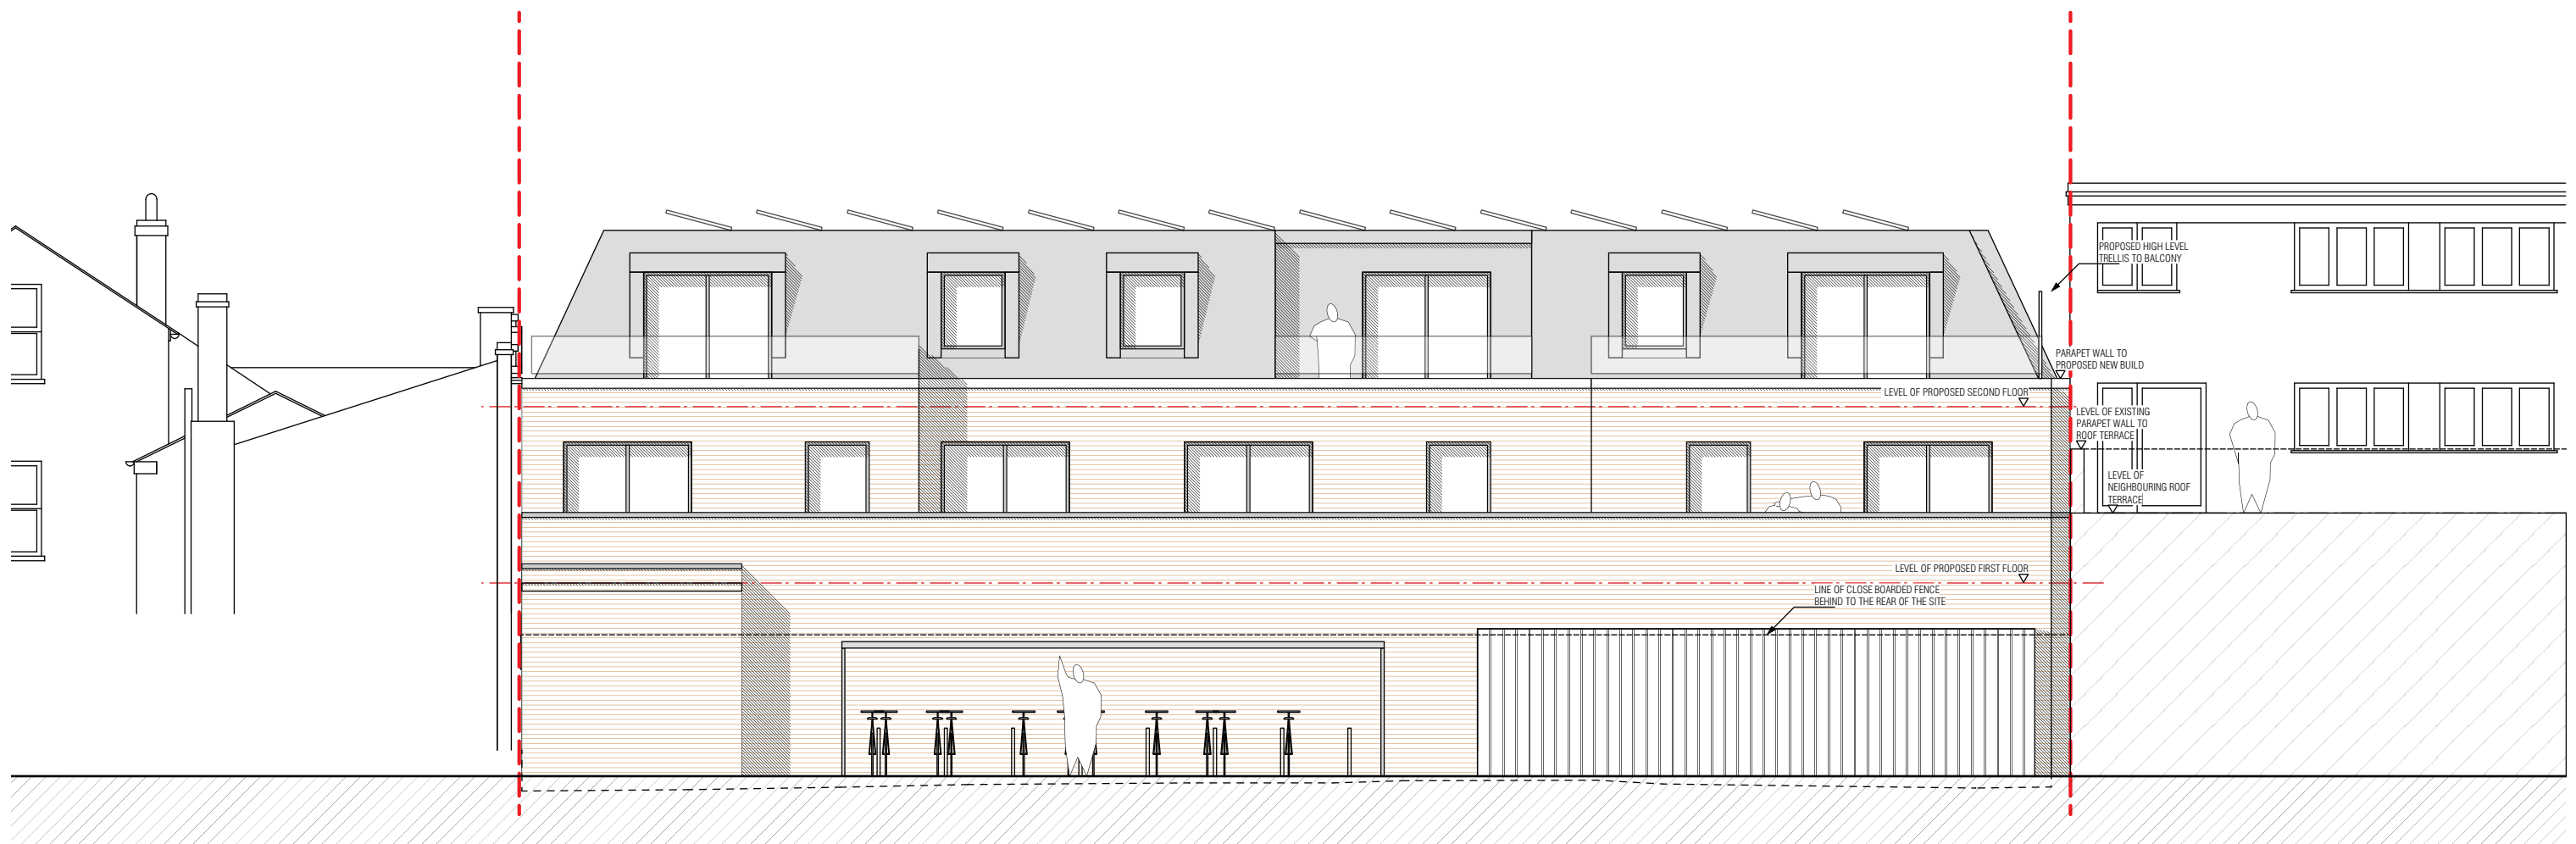

NORTH WEST ELEVATION

Project		
179-181 HIGH STREET, HAMPTON HILL		
Drawing		
PROPOSED SOUTH AND NORTH WEST ELEVATIONS		
Drawing No.	Scale	Date
179HS - 23	1:100 @ A3	27.09.2016

CLIVE CHAPMAN
ARCHITECTS
 SUSTAINABILITY CONSULTANTS
 4 EEL PIE ISLAND
 TWICKENHAM MDDX
 TW1 3DY
 TELEPHONE 020 8891 4837
 EMAIL INFO@CCAR.CO.UK
 WEBSITE WWW.CCAR.CO.UK