



Notes:  
 1. Do not Scale  
 2. Check all dimensions on site  
 3. This drawing is copyright

06/0951/FUL

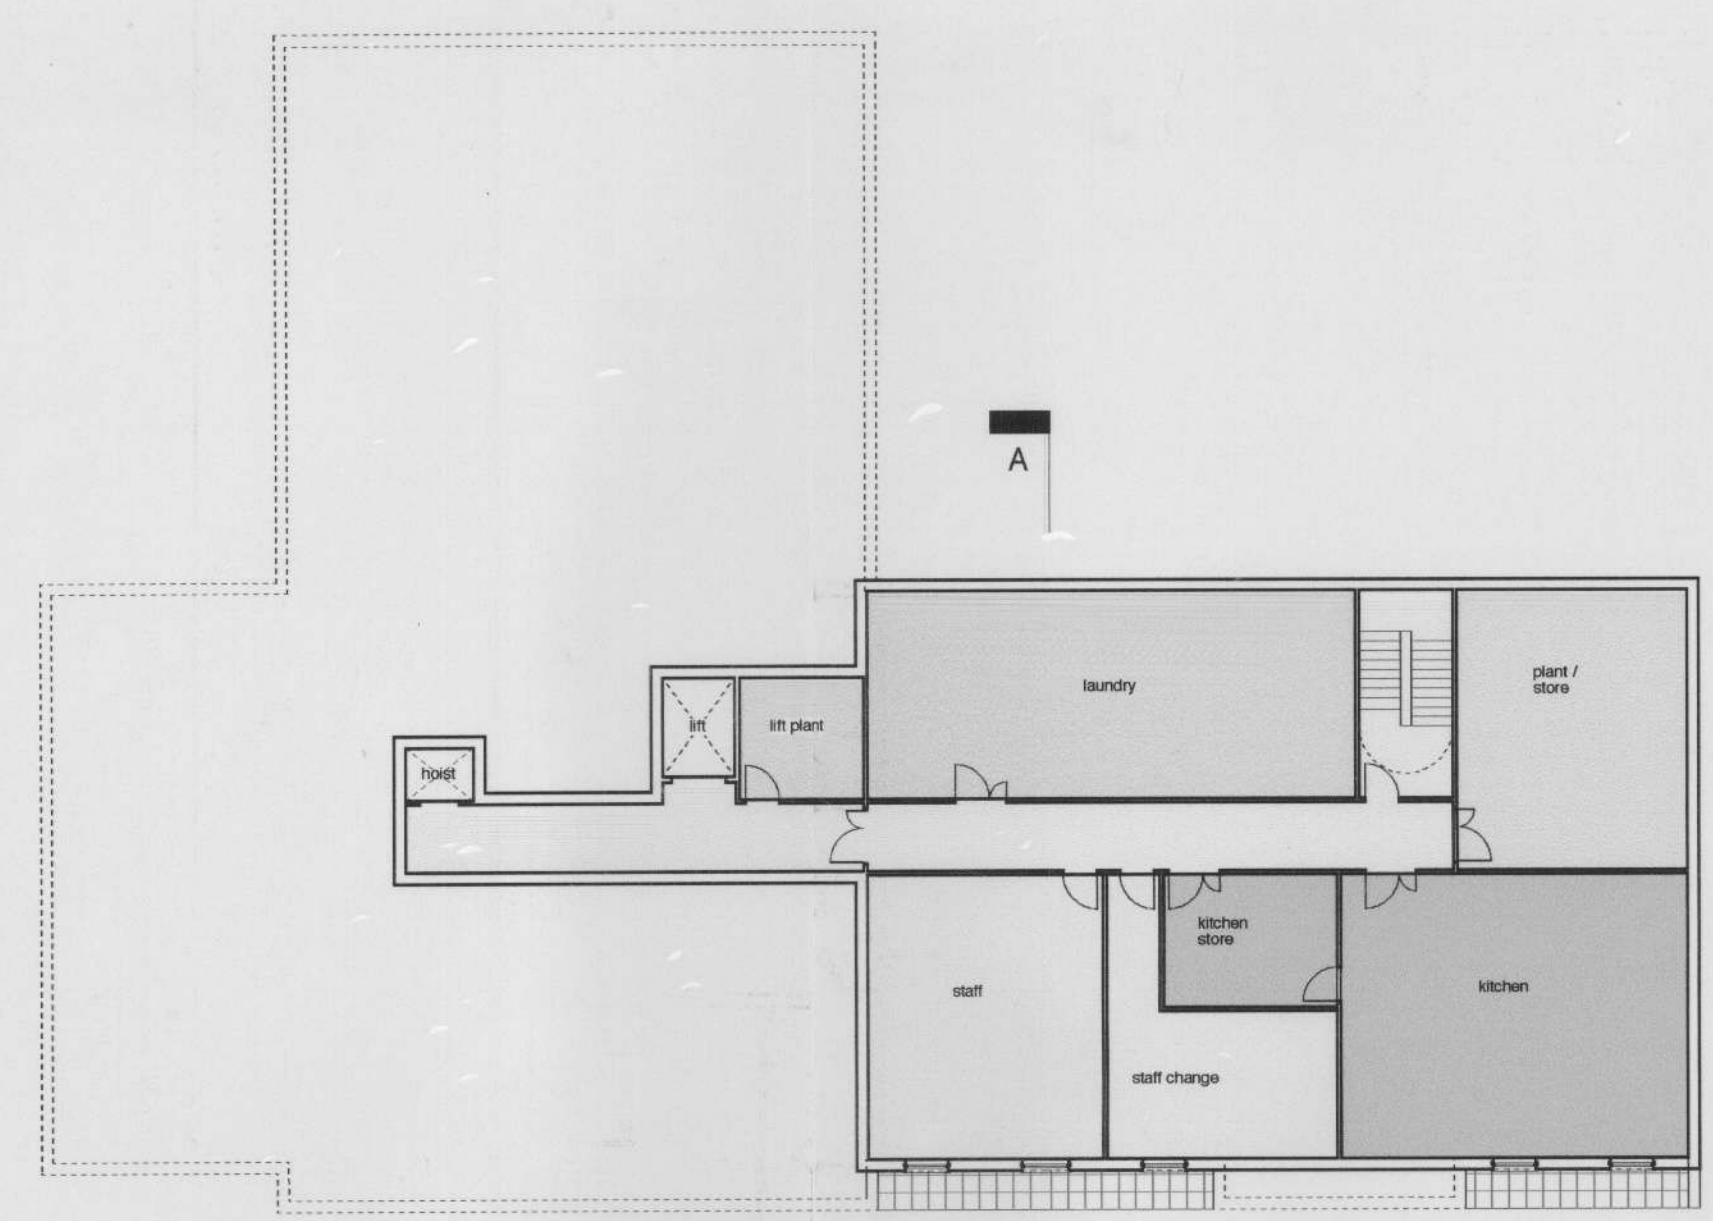


basement plan

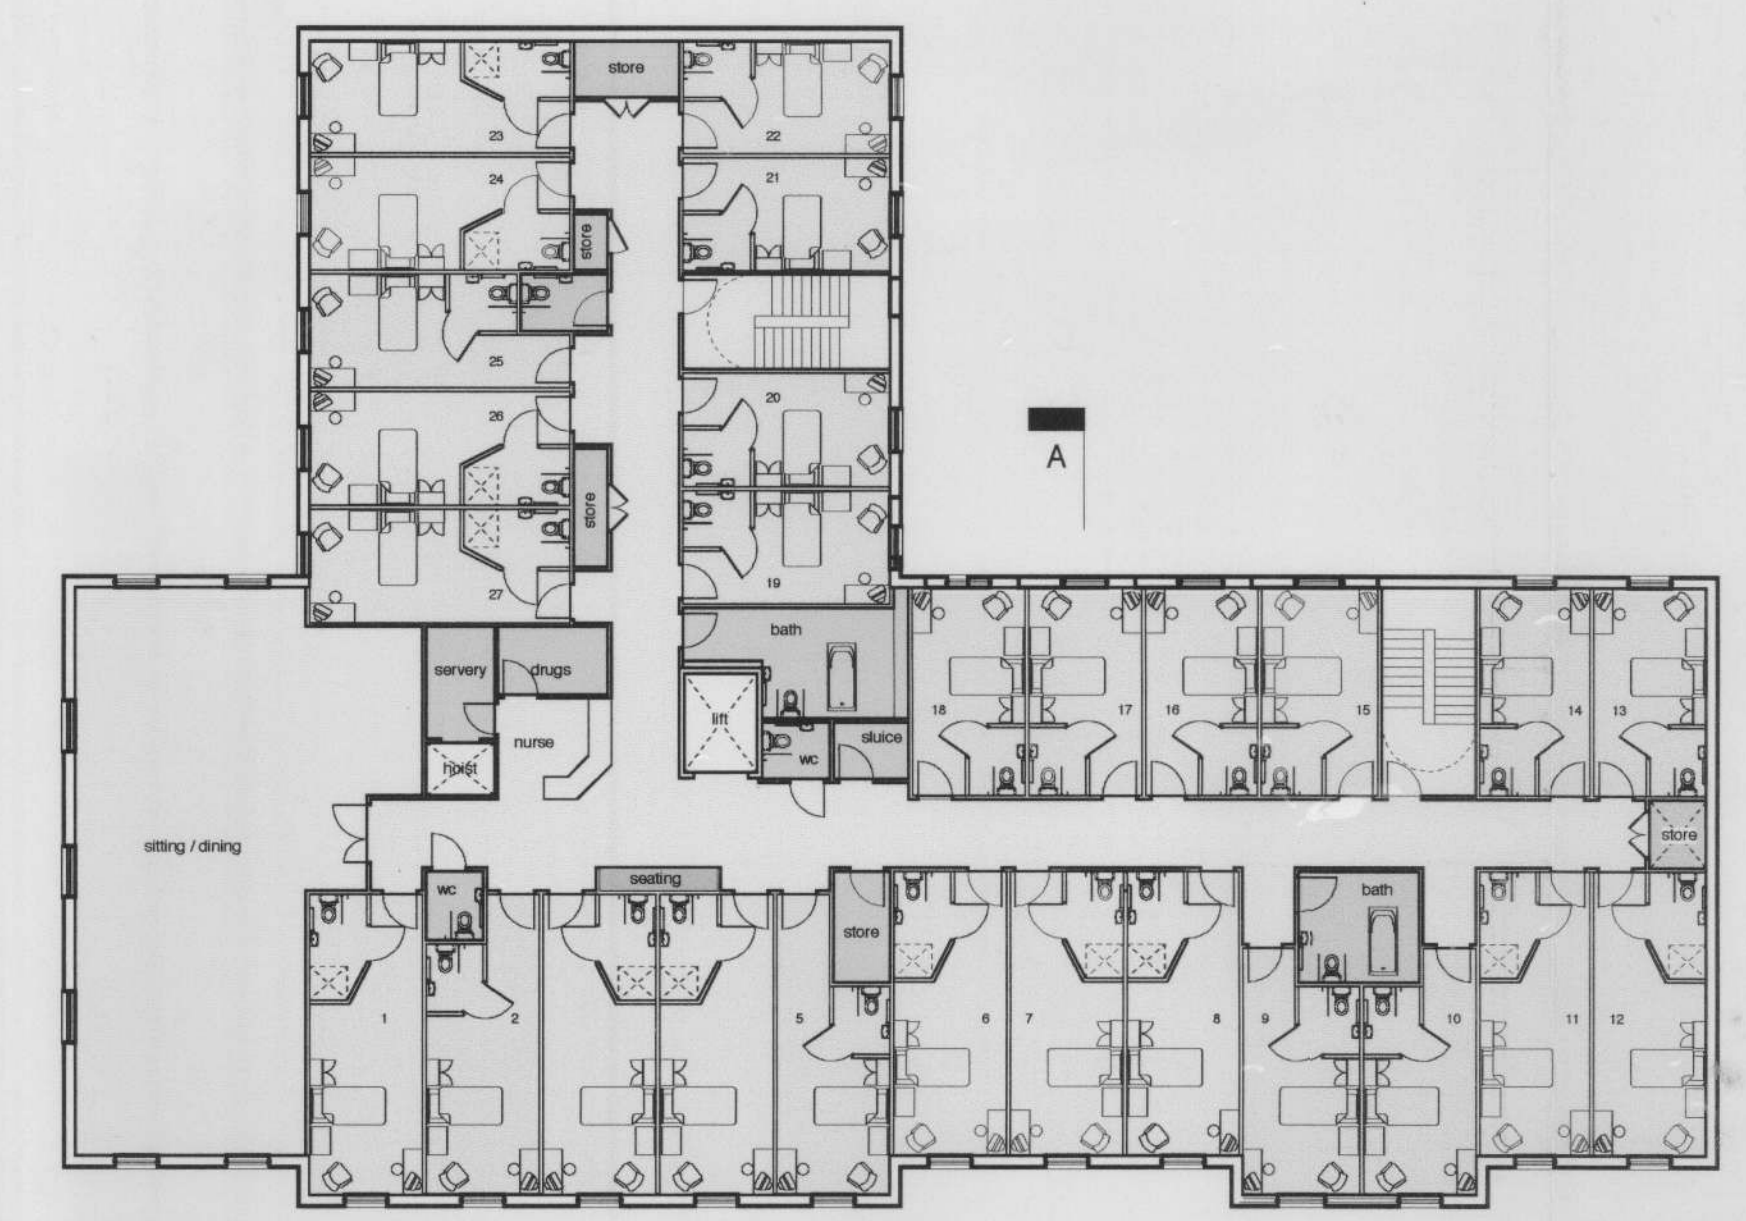


first floor plan



ground floor plan

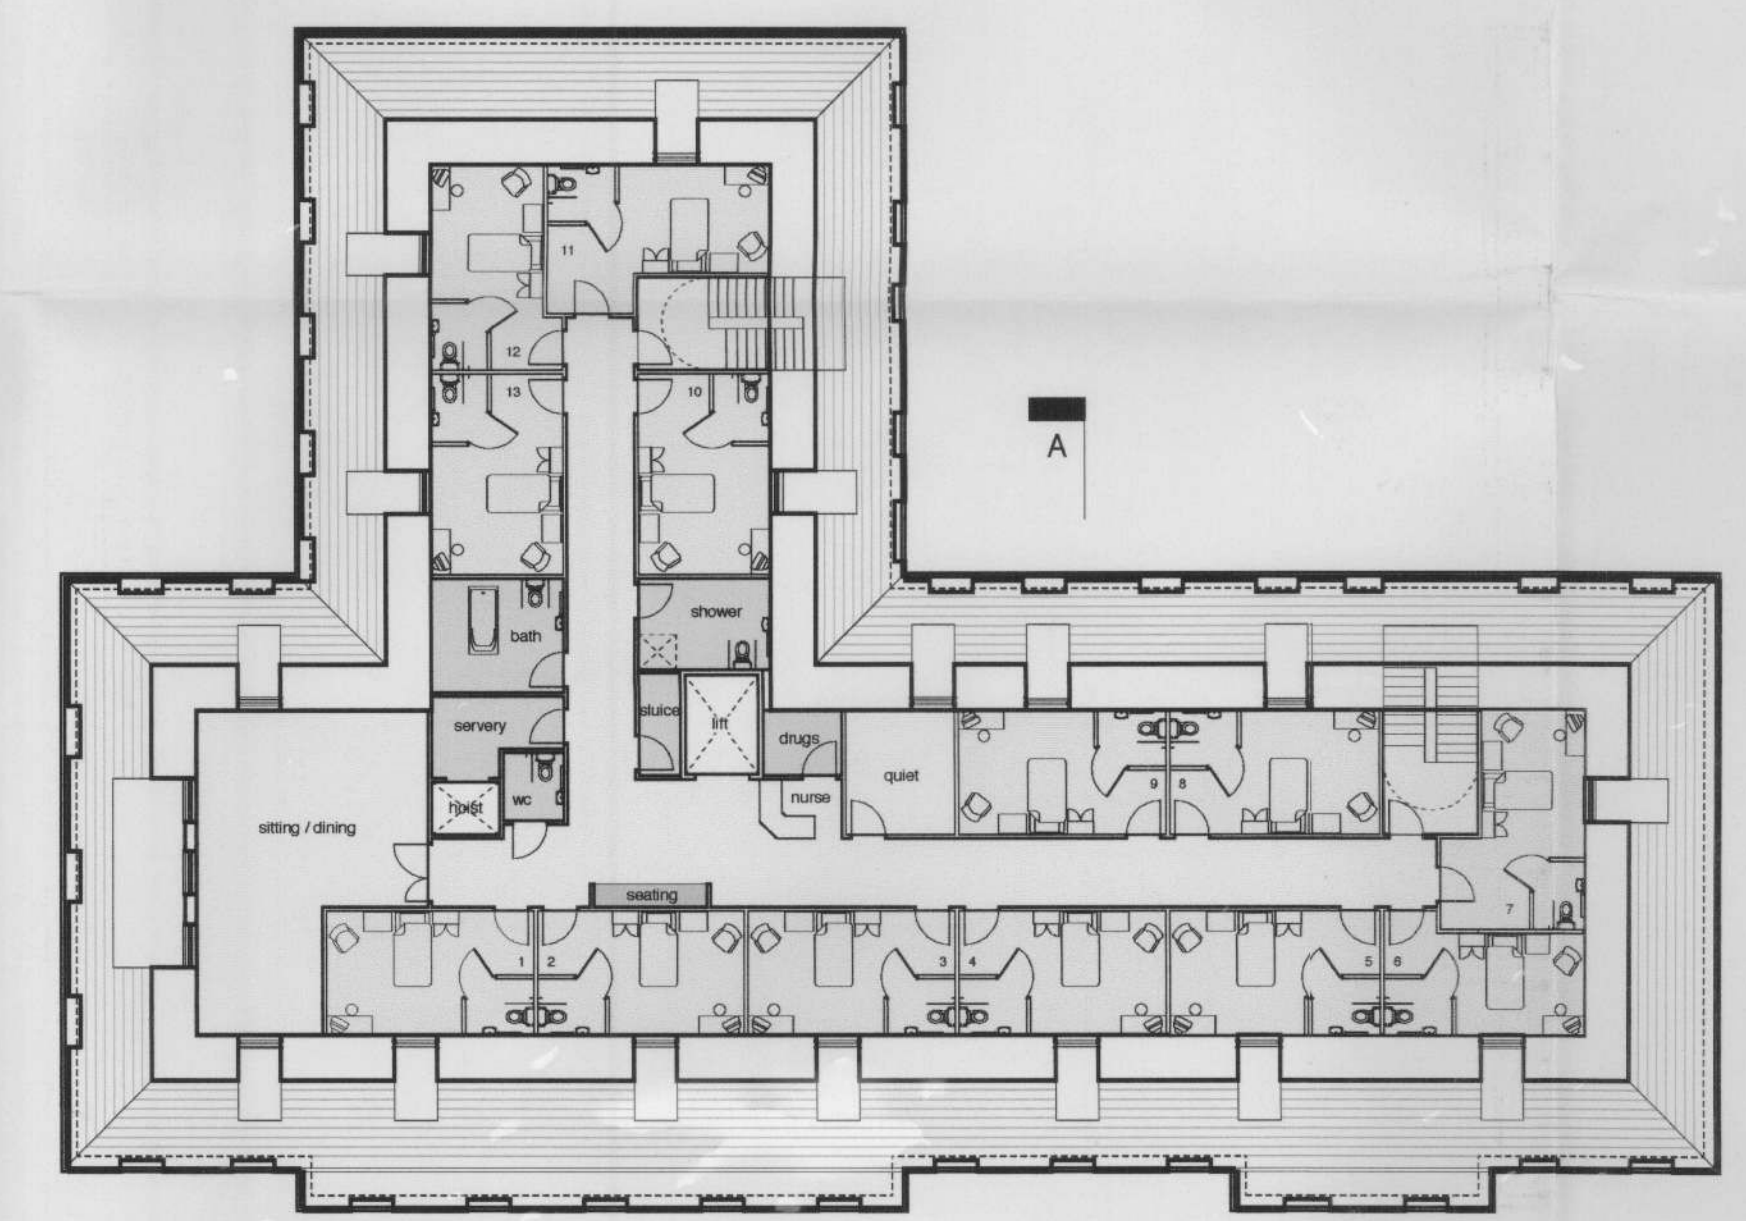

roof level plan

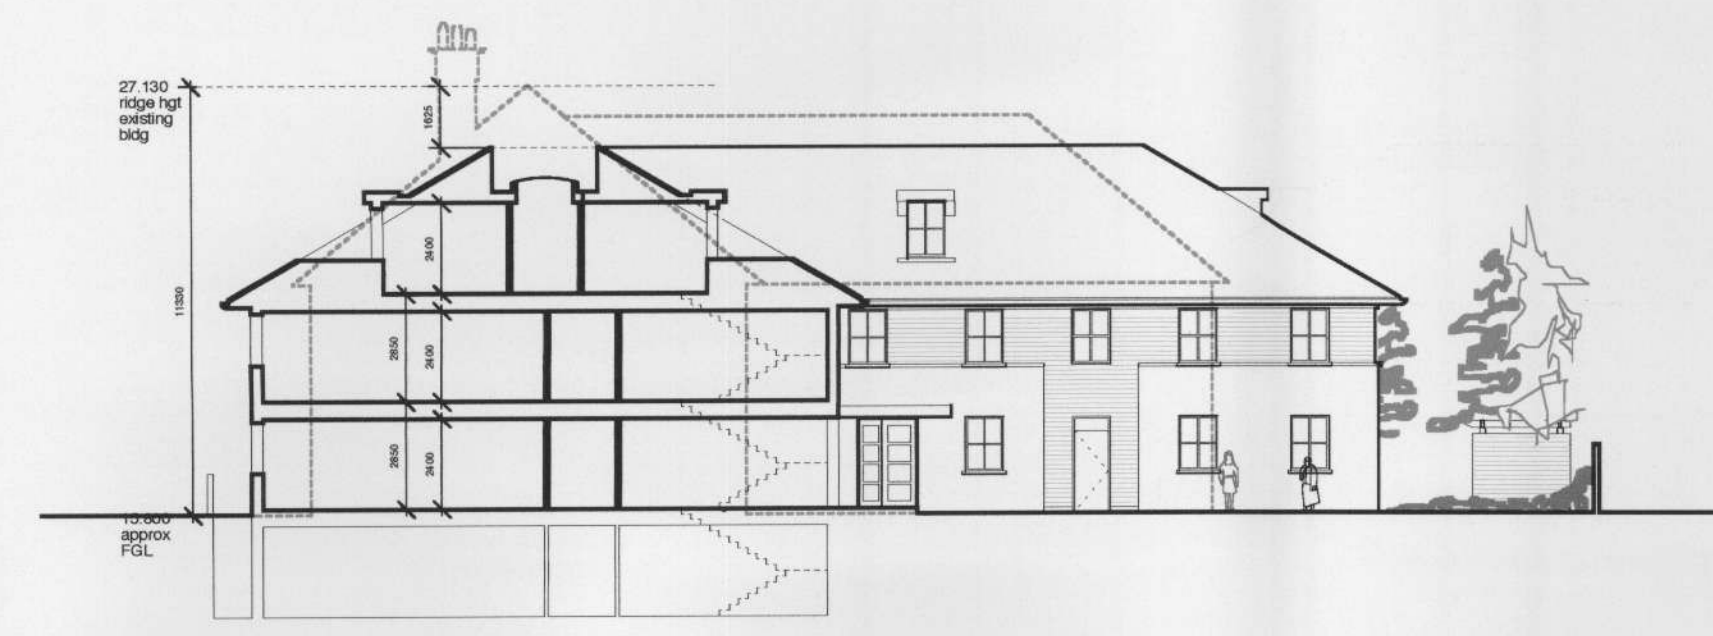

section A-A

PLANNING

|   |         |            |            |
|---|---------|------------|------------|
| A                                       | 29.3.06 | GP         | Holt shown |
| No                                      | Date    | By         | Revision   |
| Project                                 |         |            |            |
| St Mary's Hampton                       |         |            |            |
| Drawing                                 |         |            |            |
| Floor plans and section                 |         |            |            |
| Job                                     | Dwg No. |            |            |
| 927                                     | 203A    |            |            |
| Scale                                   | By      | Date drawn |            |
| 1:200@A1                                | GP      | 28.2.06    |            |
| DunthorneParkerArchitects               |         |            |            |
| 16 Hampden Gurney Street London W1H 5AL |         |            |            |
| t 020 7258 0411 f 020 7723 1329         |         |            |            |
| www.dunthorneparker.co.uk               |         |            |            |
| mail@dunthorneparker.co.uk              |         |            |            |