


Notes:
 1. Do not Scale
 2. Check all dimensions on site
 3. This drawing is copyright

06/0051/FUL

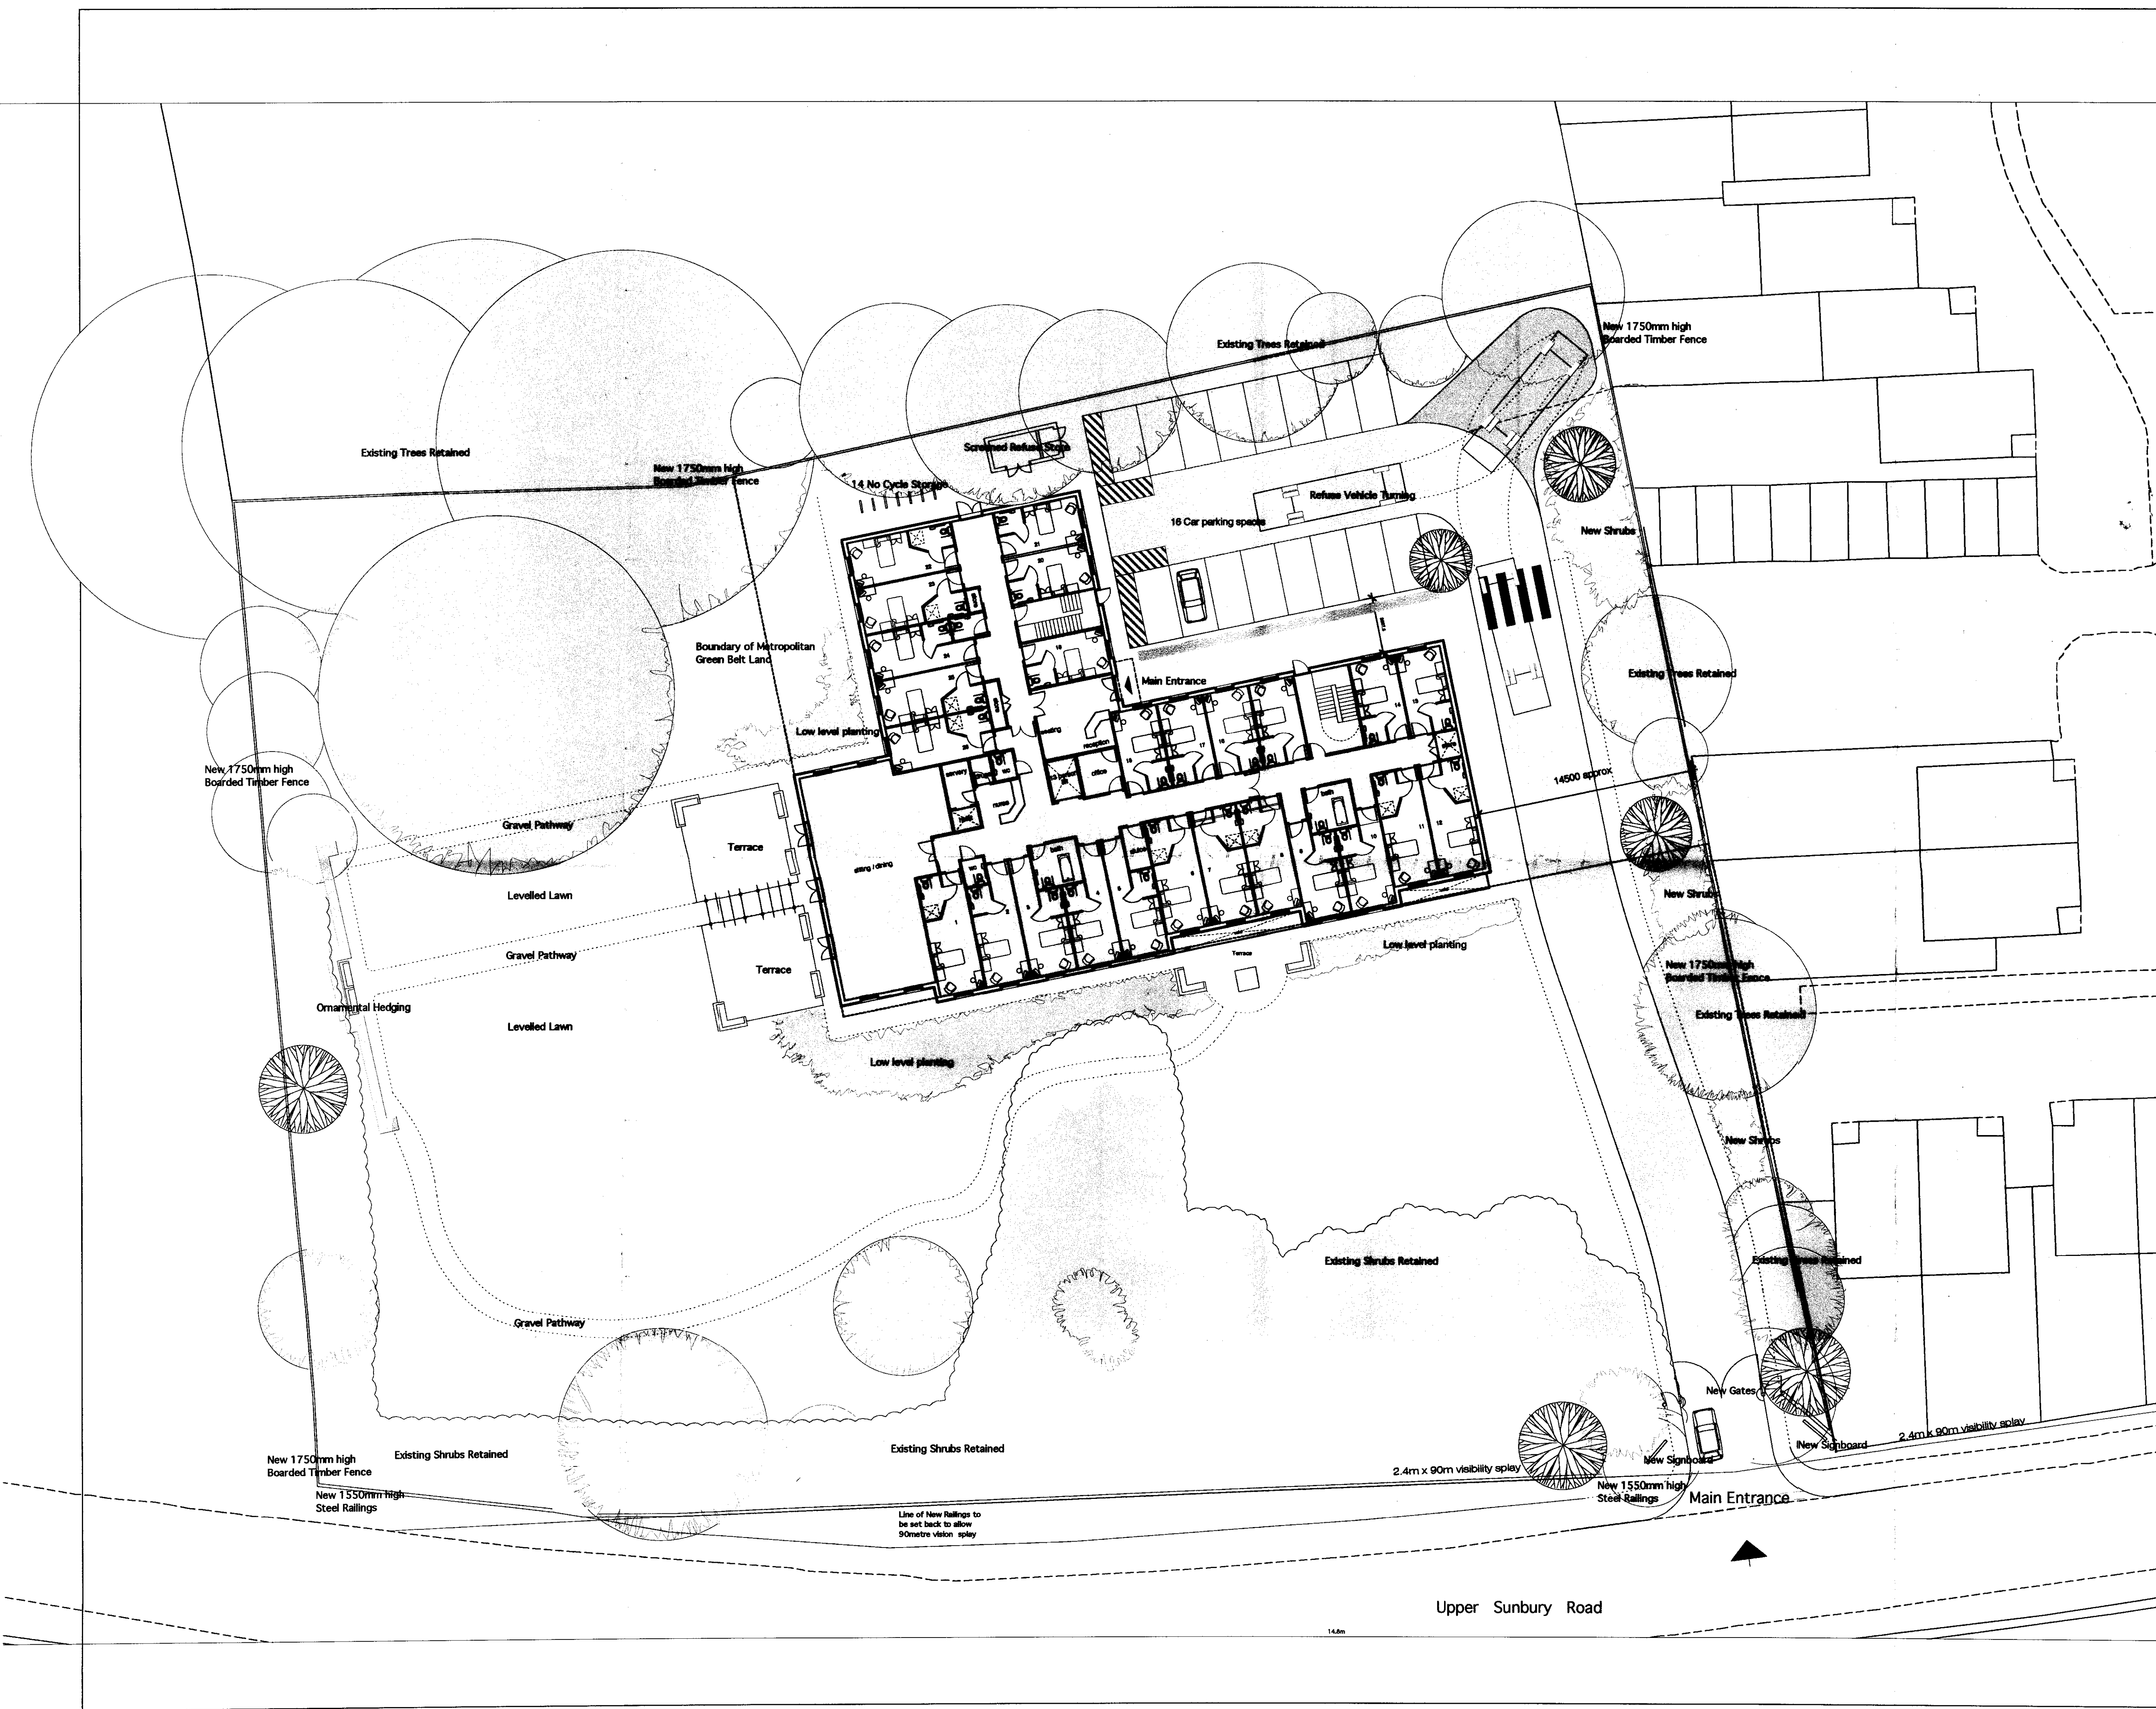

Scale 1:200 @ A1
 31/08/2006
 06/0051/FUL

No	Date	By	Revision
A	28.3.06	JD	Highways consultant's comments incorporated

Project
 St Mary's Hampton

Drawing
 Site Plan As Proposed

Job	Dwg No.	
921	202A	
Scale	By	Date drawn
1:200@A1	JD	28.2.06

DunthorneParkerArchitects
 16 Hampden Gurney Street London W1H 5AL
 T 020 7258 0411 F 020 7723 1329
 www.dunthorneparker.co.uk
 mail@dunthorneparker.co.uk