


Notes: 1. Do not Scale  
 2. Check all dimensions on site  
 3. This drawing is copyright

06/0951/ FUL

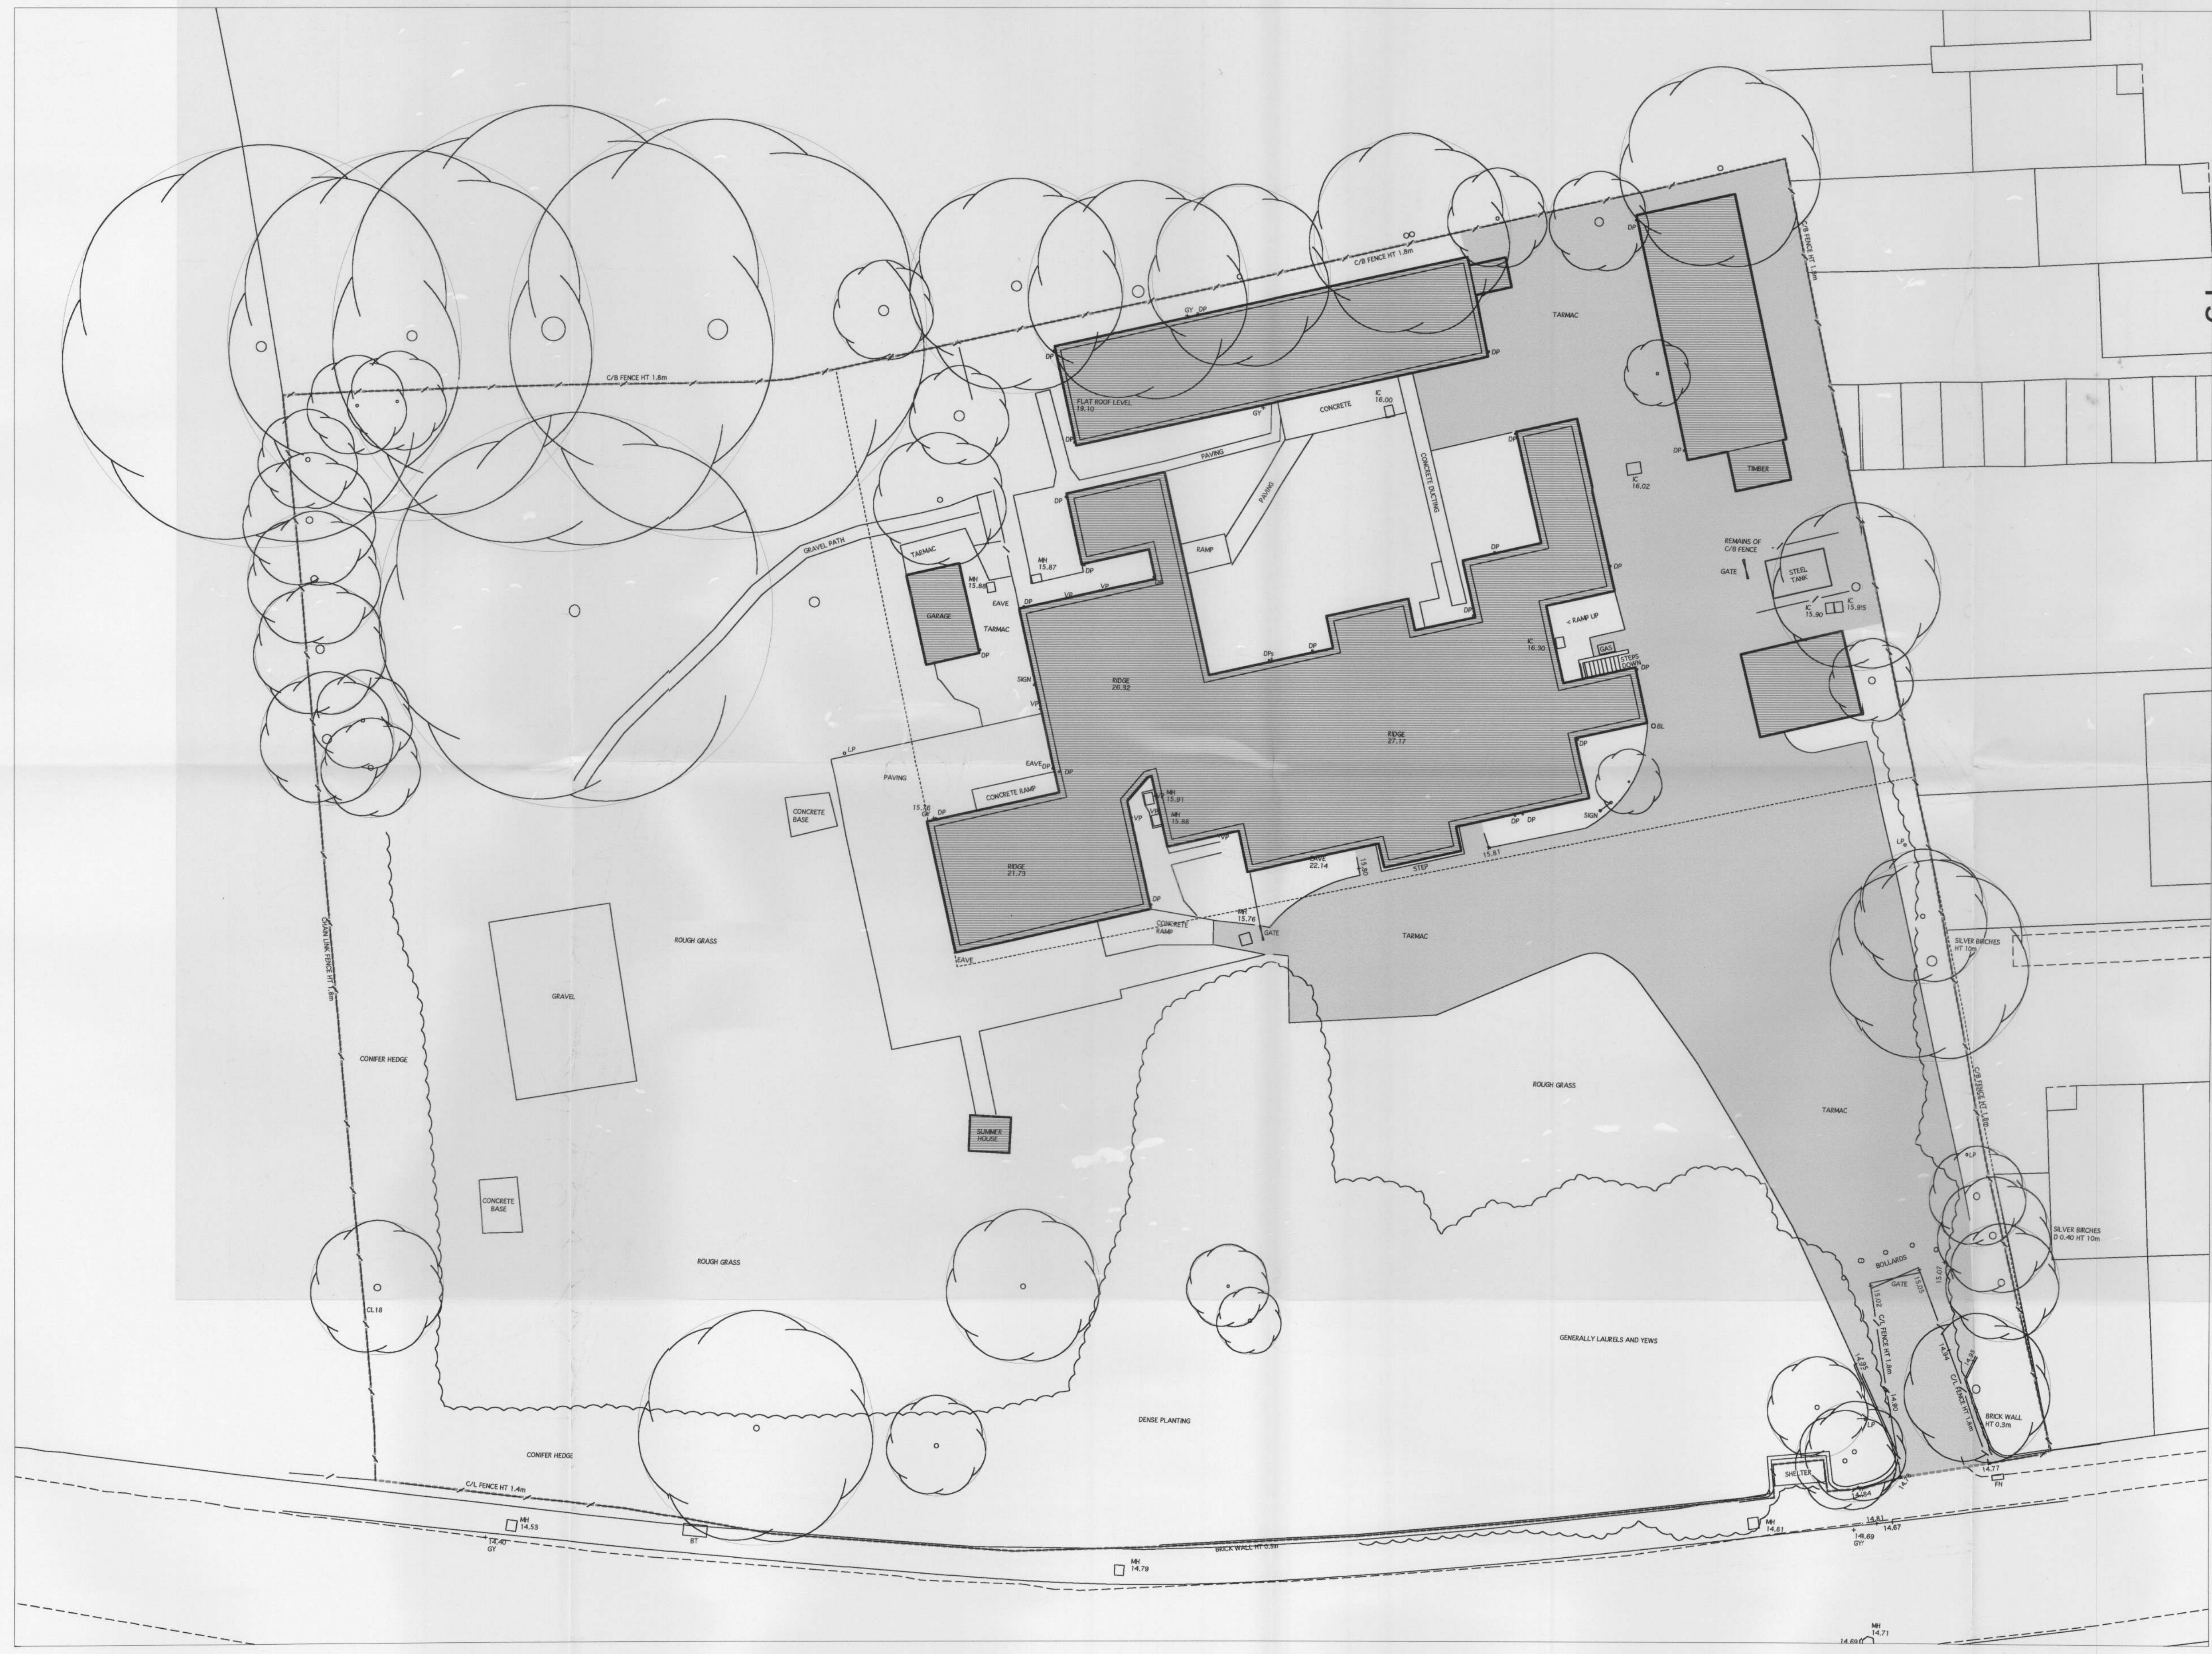

UNION THAMES  
 31 MAR 2006  
 PLANNING

No	Date	By	Revision
Project			
St Mary's Hampton			
Drawing			
Site Plan As Existing			
Job	Dwg No		
921	201		
Scale	By	Date drawn	
1:200@A1	GP	28.2.06	
DunthorneParkerArchitects			
16 Hampden Gurney Street London W1H 5AL t 020 7258 0411 f 020 7723 1329 www.dunthorneparker.co.uk mail@dunthorneparker.co.uk			