


100
0 10
Millimetres

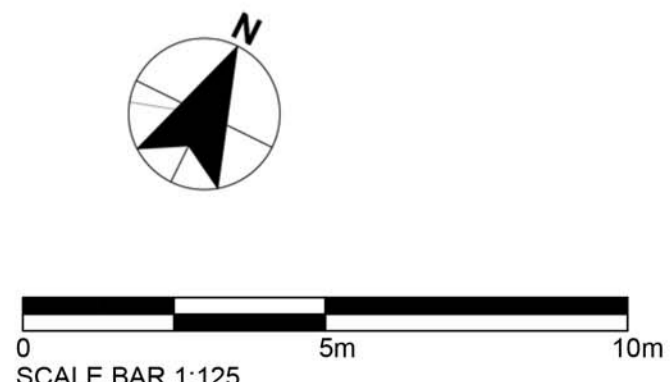

NOTE:
The final internal configuration may be subject to change.
Approval of drawings should be worded accordingly.



| SAFETY, HEALTH AND ENVIRONMENTAL INFORMATION | | | |
|--|----------|-----------------------------------|-------------|
| In addition to the hazards/risks normally associated with the types of work detailed on this drawing, note the following: | | | |
| CONSTRUCTION | | | |
| MAINTENANCE/CLEANING | | | |
| DECOMMISSIONING/DEMOLITION | | | |
| It is assumed that all works will be carried out by a competent contractor working, where appropriate, to an approved method statement | | | |
| Rev. | Date | Description | By |
| P01 | 09.06.17 | Additional windows to west facade | KD KD CW |
| | | | Chk'd App'd |

Drawing Status: **PLANNING**

ATKINS
Euston Tower
206 Euston Road
London NW1 3AT
Tel: +44 (0) 207 121 2000
Fax: www.atkinsglobal.com

Copyright © Atkins Limited (2013)

Client: **Richmond upon Thames College**

| | | | | |
|---|--|------------------|------------------|----------------------|
| Suitability: S2 | Project Title: Richmond Upon Thames College | | | |
| Drawing Title: General Arrangement Floor Plan Level 00 | | | | |
| Scale: 1:125 | Designed: KD | Drawn: KD | Checked: CW | Authorised: CW |
| Original Size: A1 | Date: 18.03.2016 | Date: 18.03.2016 | Date: 18.03.2016 | Date: 18.03.2016 |
| Drawing Number: 5137894-ATK-MB-00-DR-A-1000 | | | | Revision: P01 |