
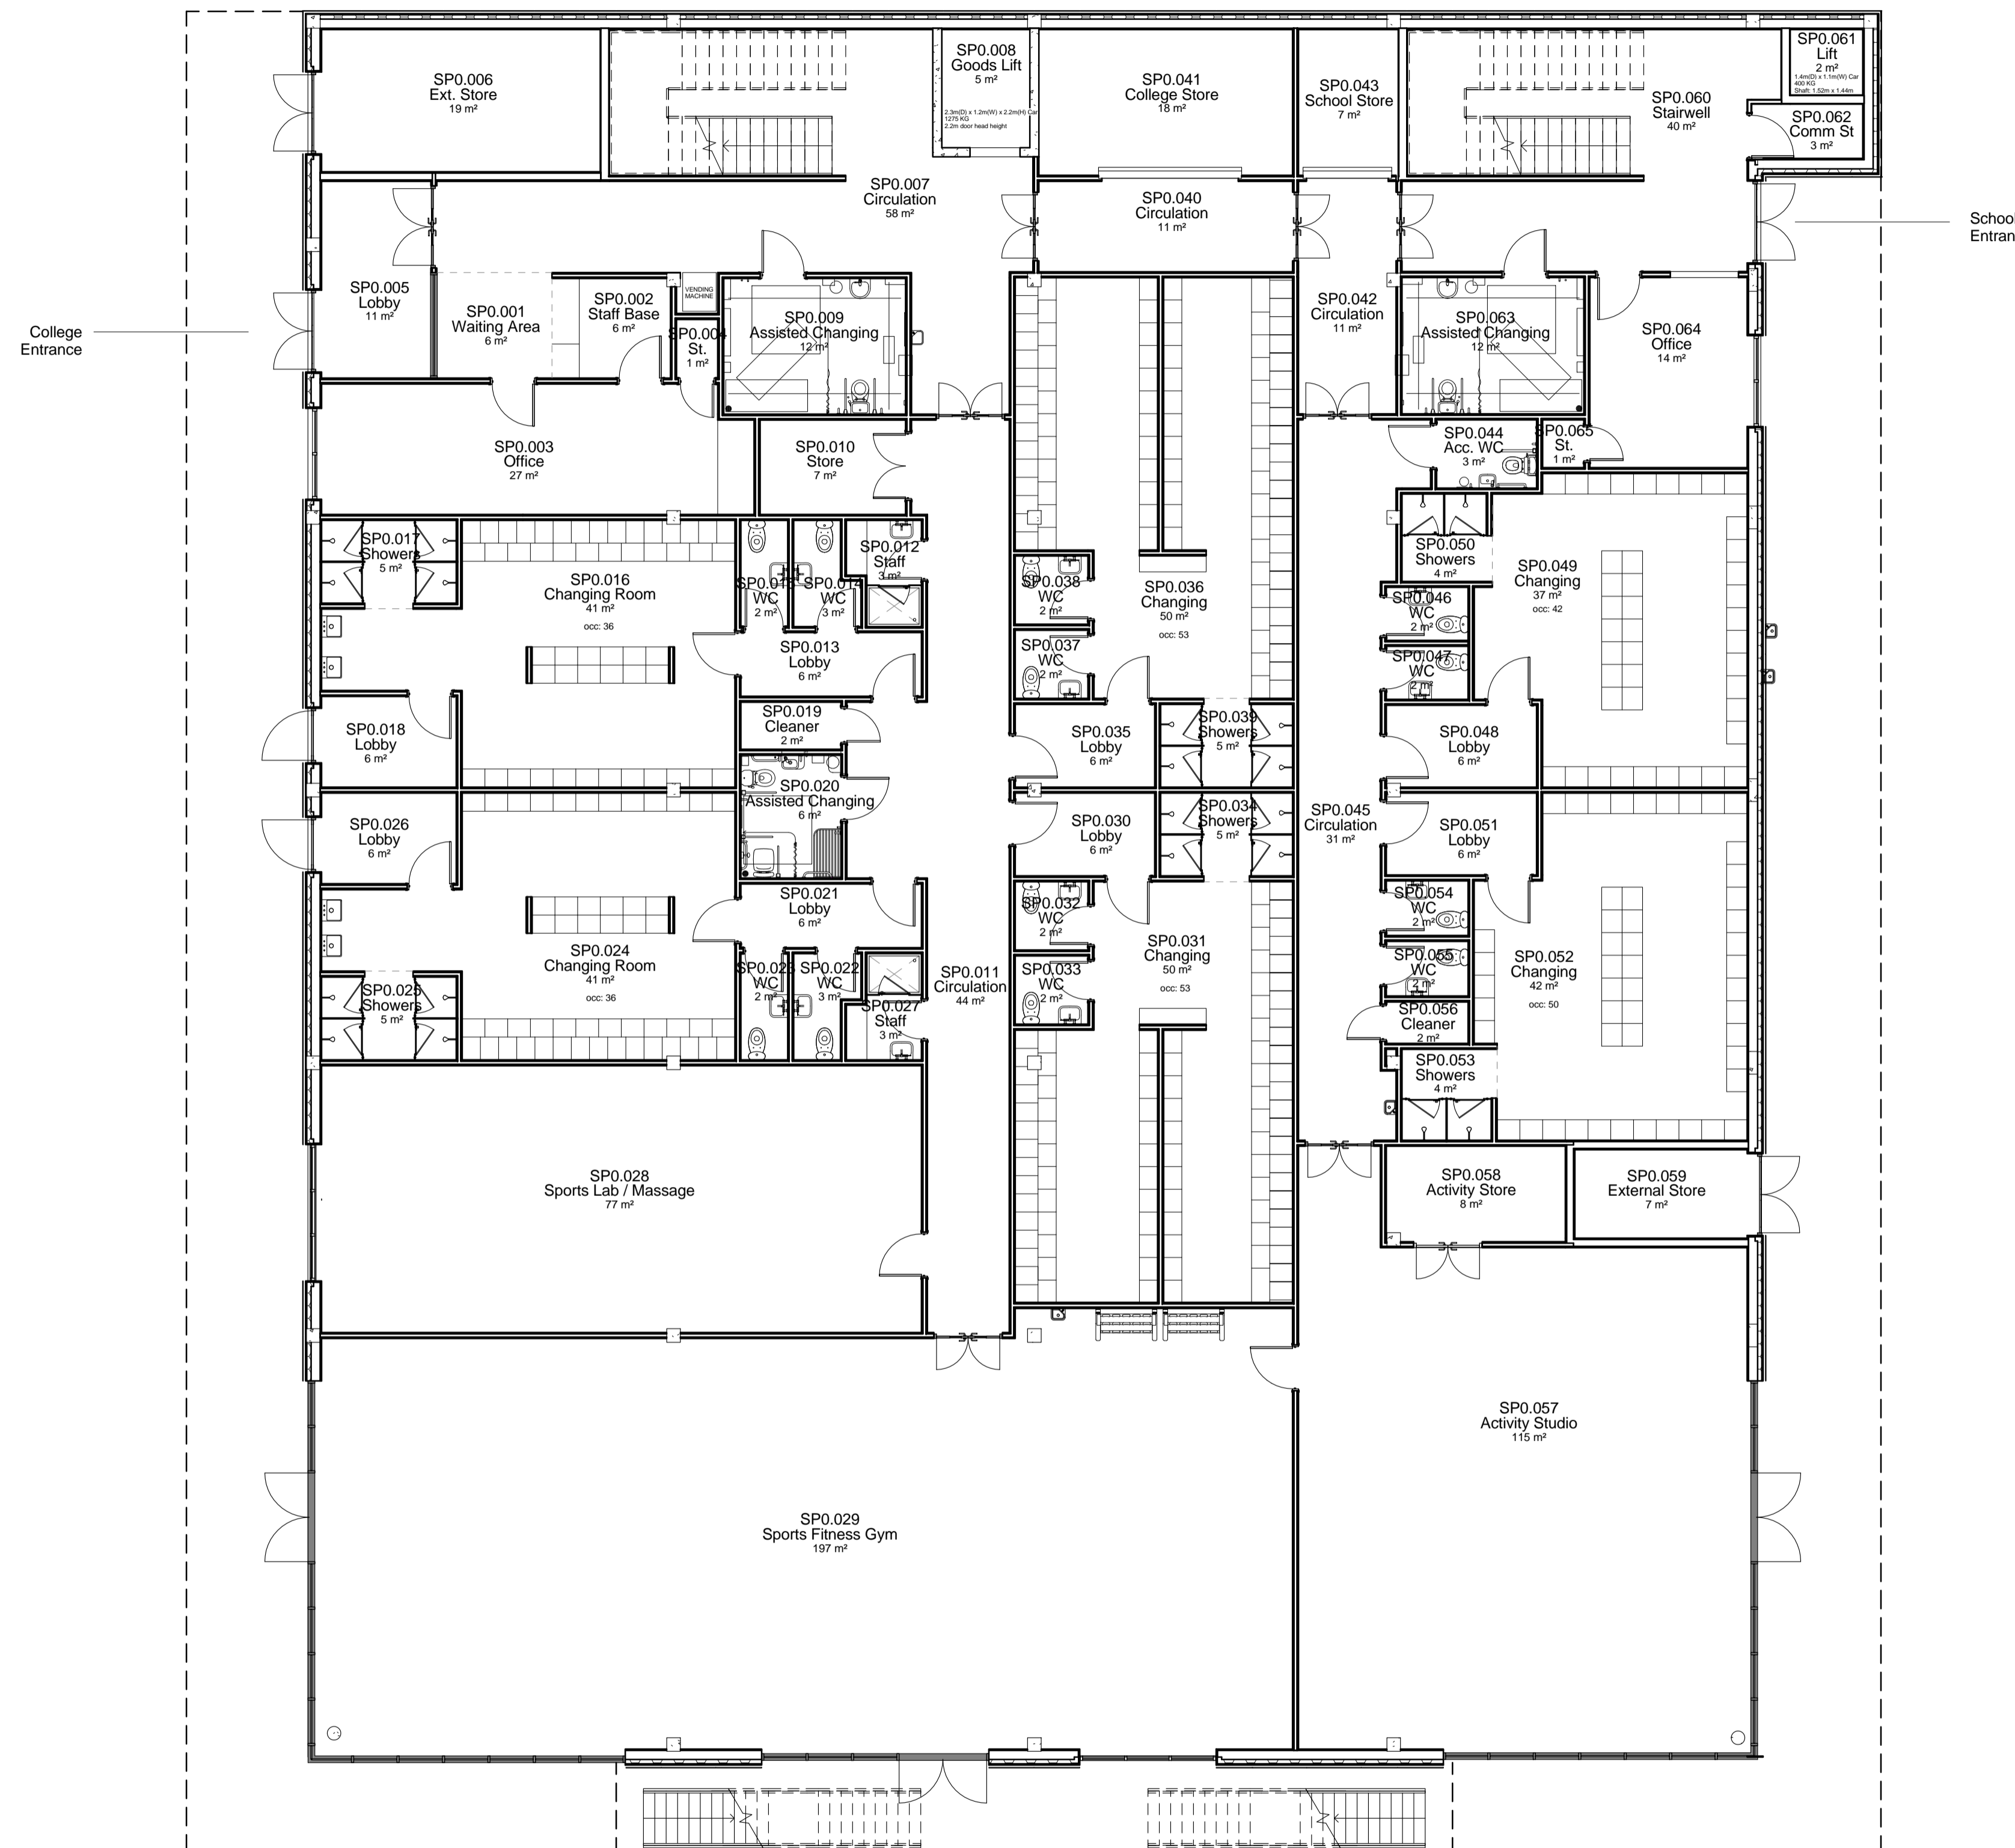


DO NOT SCALE

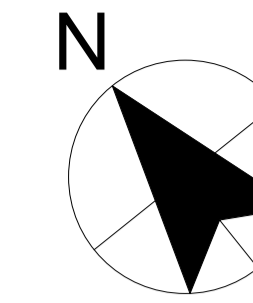

1 GA - LEVEL 00
1:100

SCALE 1:100

SAFETY, HEALTH AND ENVIRONMENTAL INFORMATION

In addition to the hazards/risks normally associated with the types of work detailed on this drawing, note the following:

- CONSTRUCTION
- MAINTENANCE/CLEANING
- DECOMMISSIONING/DEMOLITION

It is assumed that all works will be carried out by a competent contractor working, where appropriate, to an approved method statement

Rev.	Date	Description	By	Chk'd	App'd

Drawing Status: **PLANNING** Suitability: **SO**

ATKINS Euston Road
286 Euston Road
London
NW1 3AT

Tel: +44 (0) 207 121 2000
Fax: +44 (0) 207 121 2111
Copyright © Atkins Limited (2013) www.atkinsglobal.com

Client: **Richmond upon Thames College**
Building Futures • Achieving Ambitions

The Richmond upon Thames School

Project Title: **RICHMOND UPON THAMES COLLEGE THE RICHMOND UPON THAMES SCHOOL SPORTS FACILITY**

Drawing Title: **GENERAL ARRANGEMENT FLOOR PLAN LEVEL 00**

Scale	Designed	Drawn	Checked	Authorised
1:100	KD	SR	KD	CW

Original Size	Date	Date	Date	Date
A1	26/05/2017	26/05/2017	26/05/2017	26/05/2017

Drawing Number: **5137894-ATK-SP-00-DR-A-1000**