

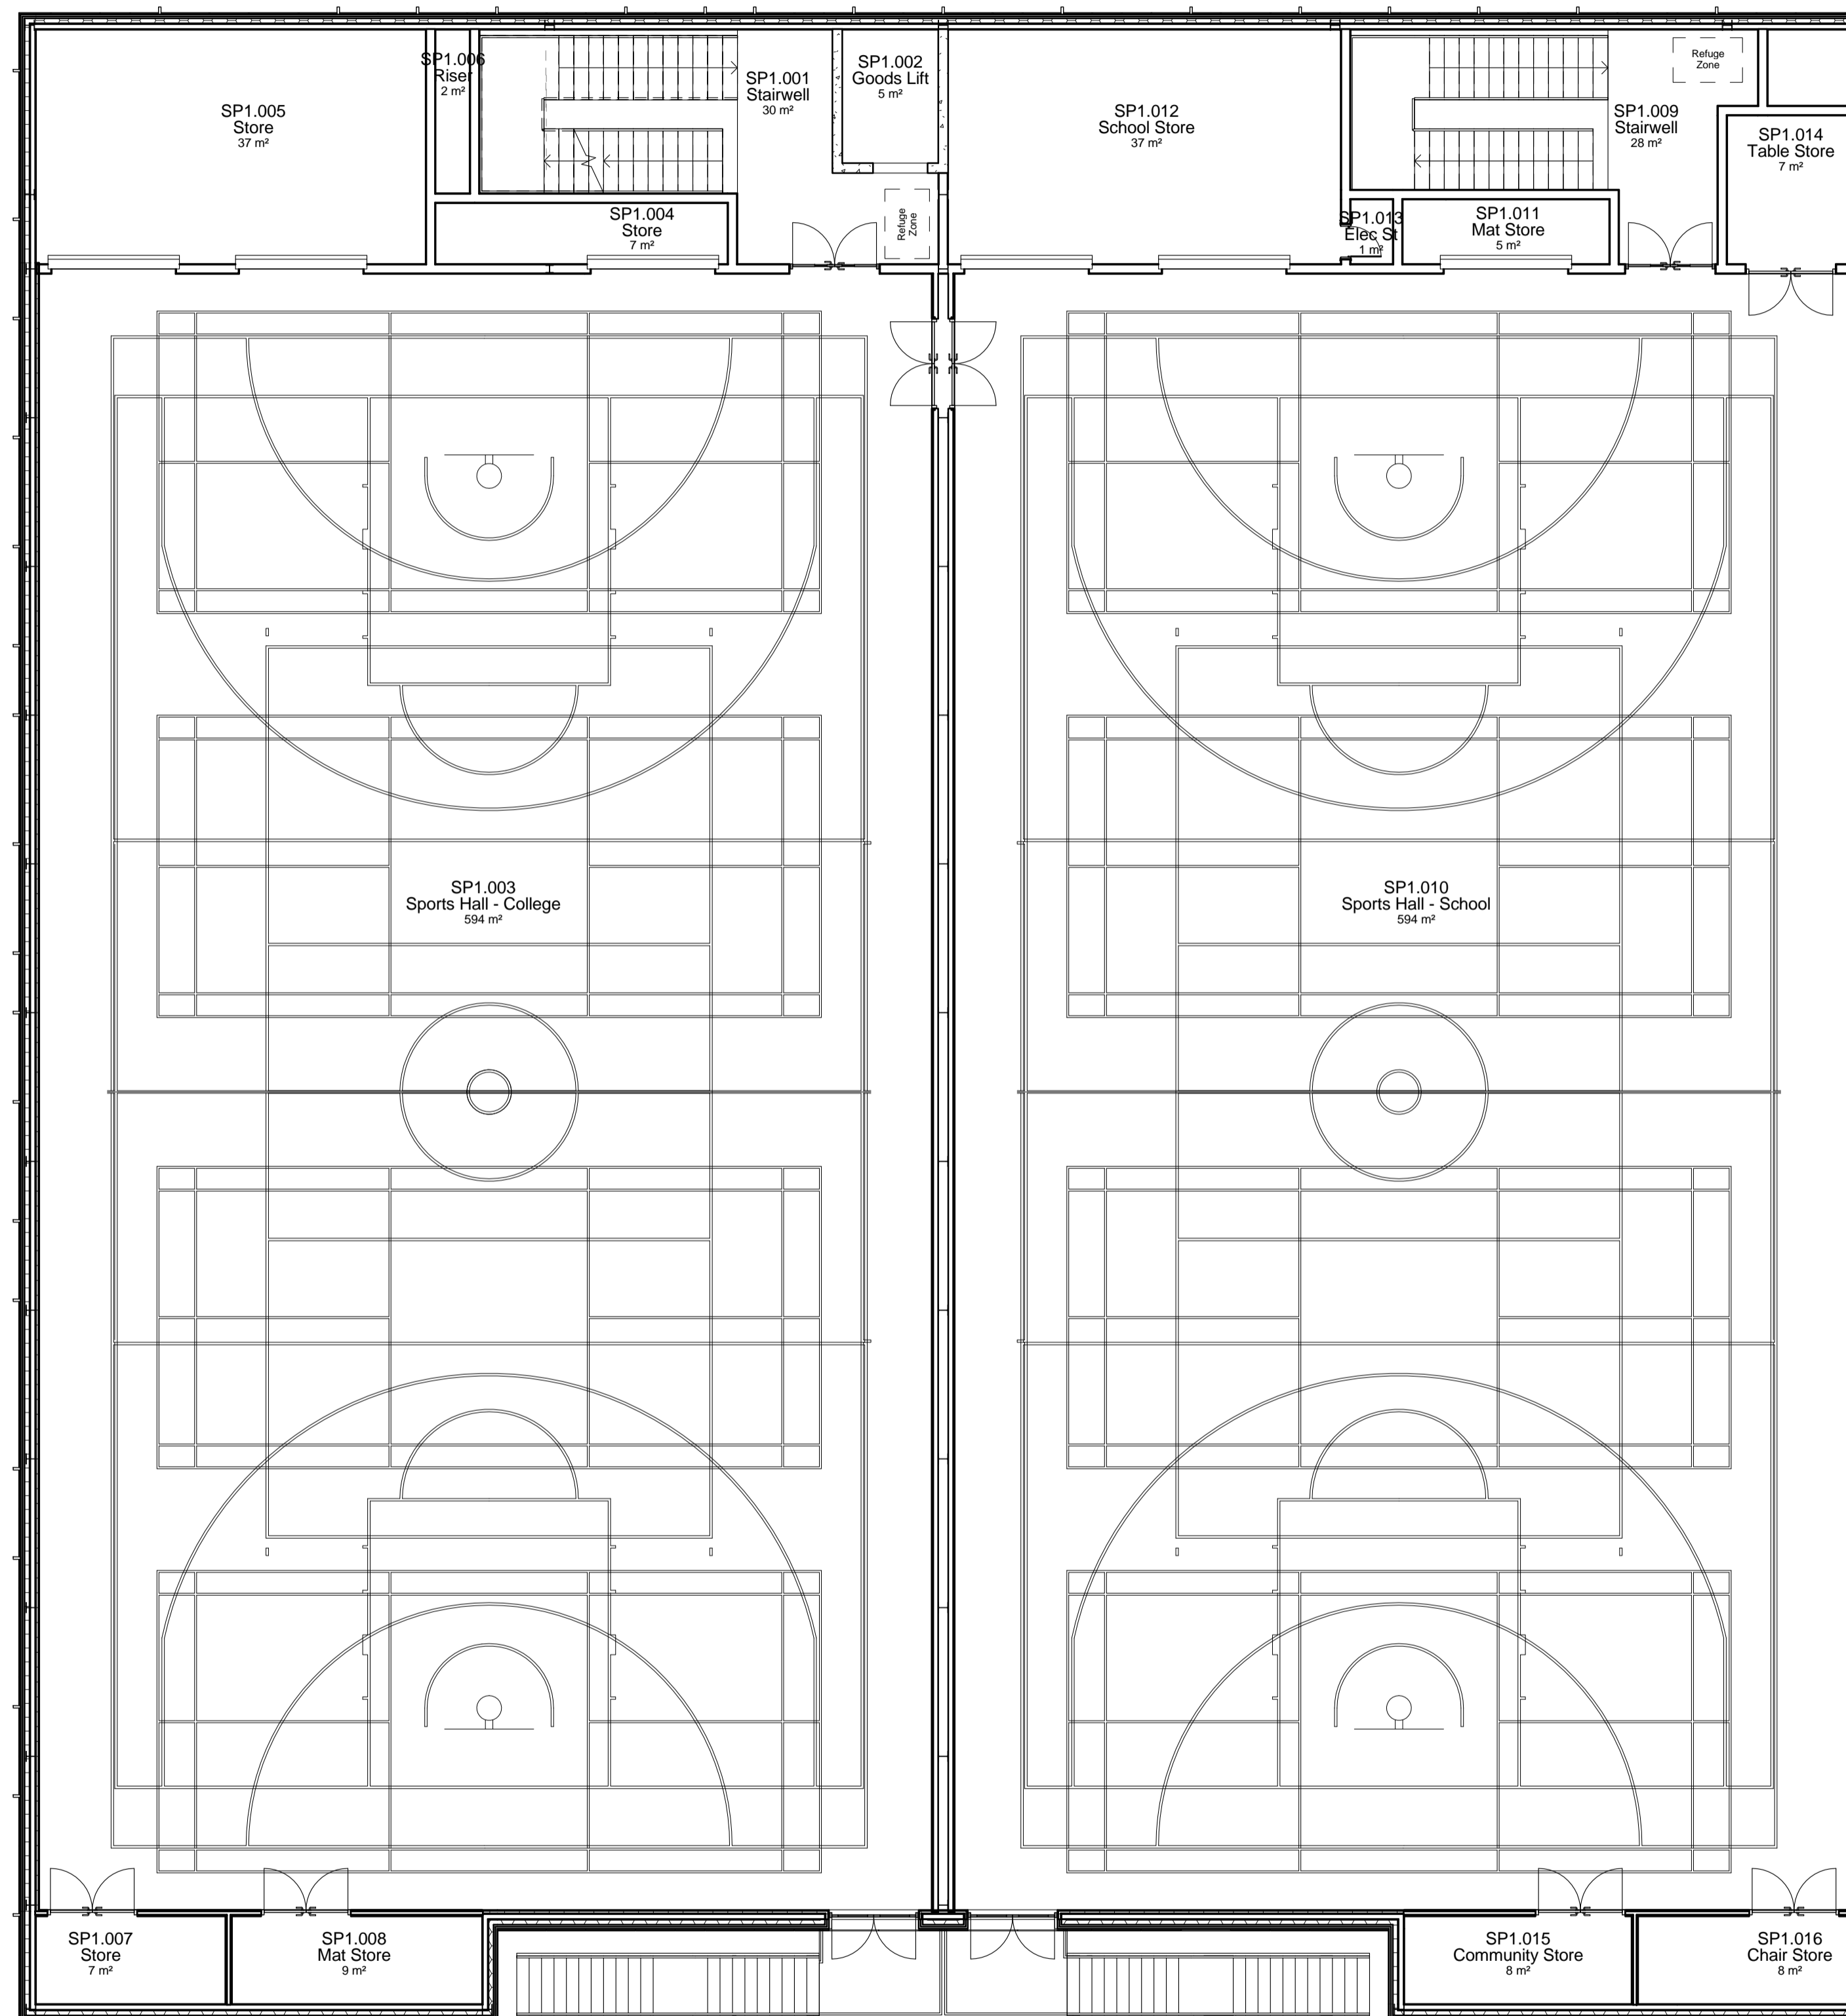


DO NOT SCALE

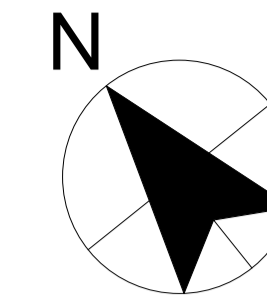

1 GA - LEVEL 01
1:100

 

SAFETY, HEALTH AND ENVIRONMENTAL INFORMATION

In addition to the hazards/risks normally associated with the types of work detailed on this drawing, note the following:

CONSTRUCTION

MAINTENANCE/CLEANING

DECOMMISSIONING/DEMOLITION

It is assumed that all works will be carried out by a competent contractor working, where appropriate, to an approved method statement

Rev.	Date	Description	By	Chk'd	App'd

Drawing Status: **PLANNING** Substantivity: **SO**

ATKINS Euston Road
286 Euston Road
London
NW1 3AT
Tel: +44 (0) 207 121 2000
Fax: +44 (0) 207 121 2111
www.atkinsglobal.com

Copyright © Atkins Limited (2013)

Client: **Richmond upon Thames College** Building Futures ♦ Achieving Ambitions

The Richmond upon Thames School

Project Title: **RICHMOND UPON THAMES COLLEGE THE RICHMOND UPON THAMES SCHOOL SPORTS FACILITY**

Drawing Title: **GENERAL ARRANGEMENT FLOOR PLAN LEVEL 01**

Scale	Designed	Drawn	Checked	Authorised
1:100	KD	SR	KD	CW
Original Size	Date	Date	Date	Date
A1	26/05/2017	26/05/2017	26/05/2017	26/05/2017

Drawing Number: **5137894-ATK-SP-01-DR-A-1001** Revision: