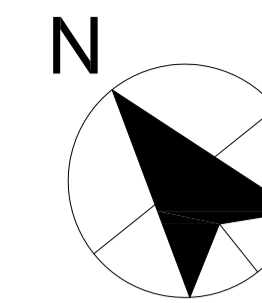


DO NOT SCALE



SAFETY, HEALTH AND ENVIRONMENTAL INFORMATION

In addition to the hazards/risks normally associated with the types of work detailed on this drawing, note the following:

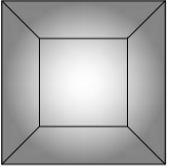

 


CONSTRUCTION

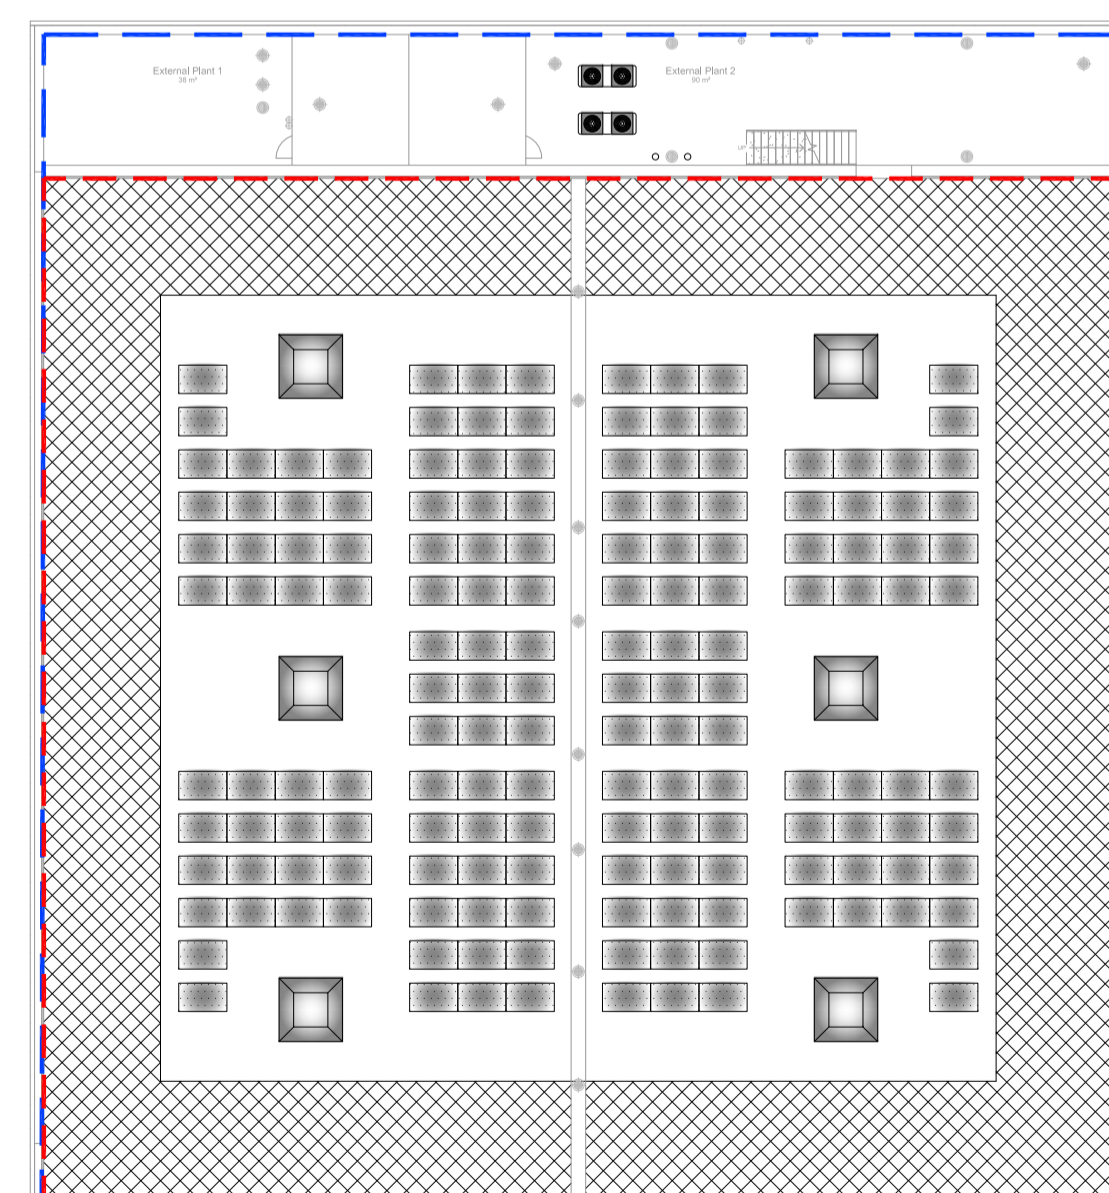
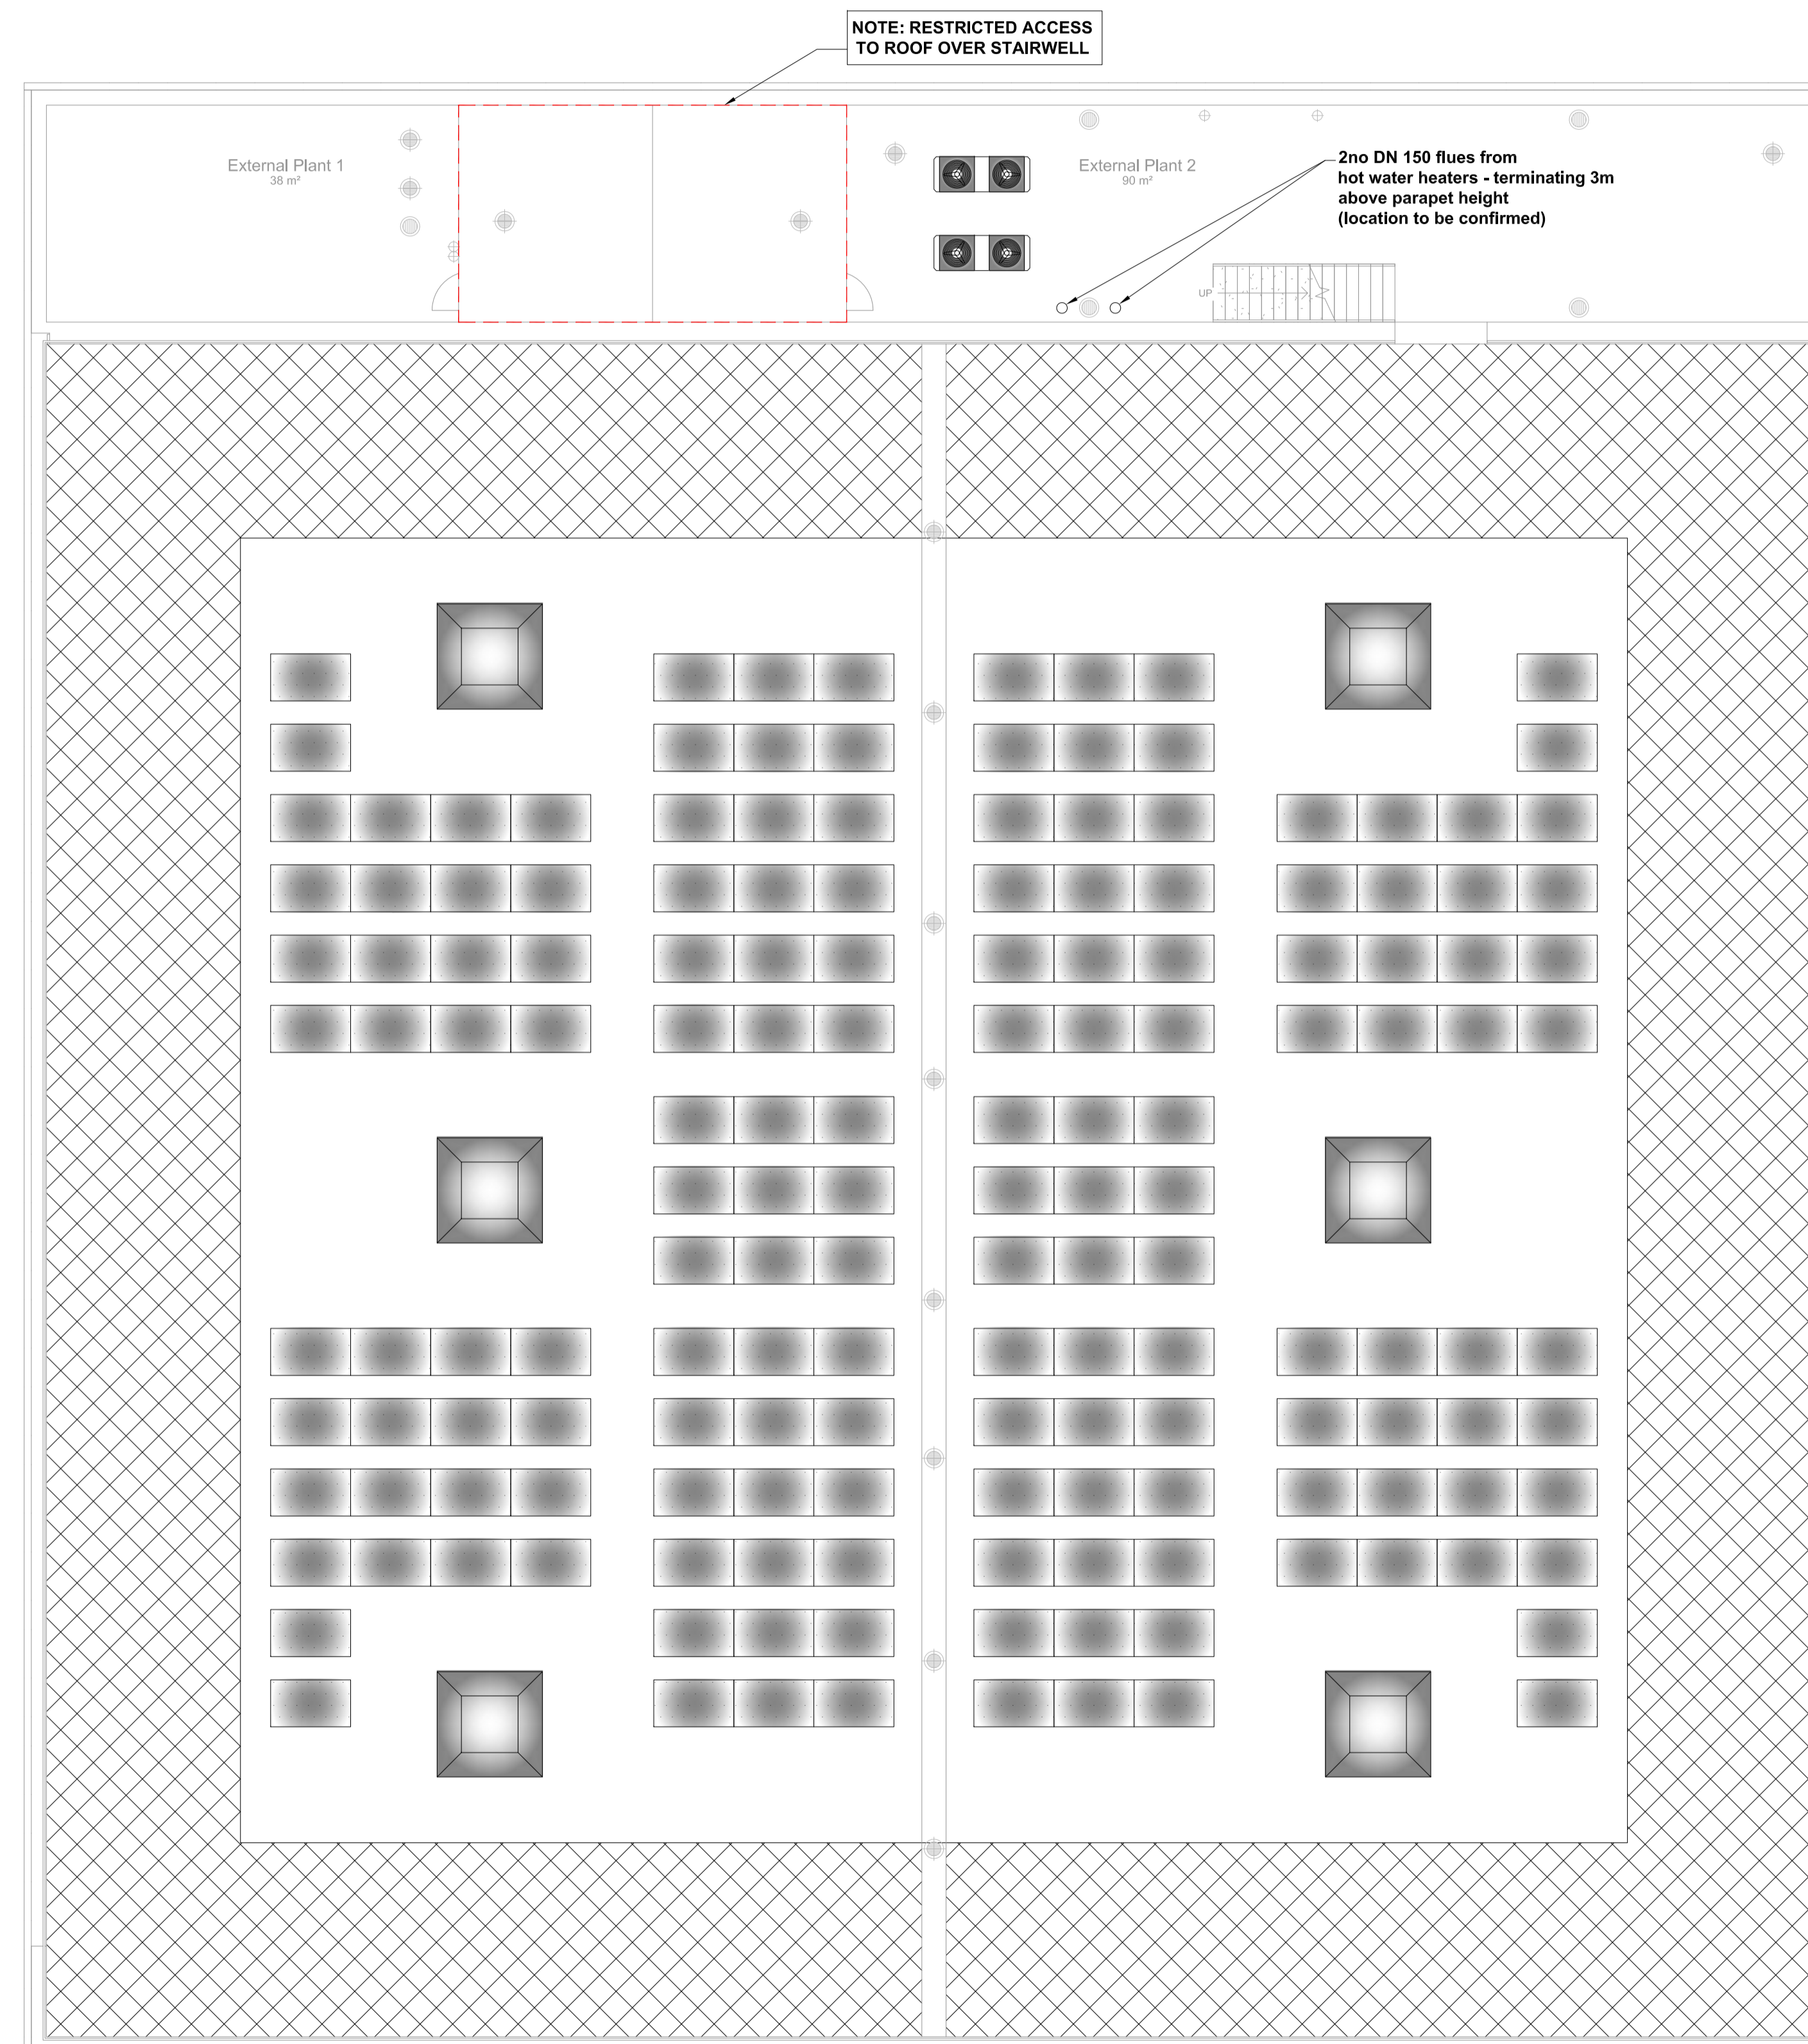
MAINTENANCE/CLEANING



DECOMMISSIONING/DEMOLITION

It is assumed that all works will be carried out by a competent contractor working, where appropriate, to an approved method statement

Legend:

-  Roof cowl to Sports Hall ventilation unit (2069 x 2069 x 875mm)
-  Solar photo-voltaic panel with fixed tilt of 12° off horizontal (1650 x 991 x 325mm to top of panel)
-  Heat pump (1978 x 759 x 1710mm)
-  Green Roof - 504 m2 (39.5% of Roof area within parapet)
-  Rain water outlets



-  Overall Roof Area - 1,405 m2
-  Roof Area (within parapet) - 1,277 m2

1 GA - ROOF LEVEL
SCALE 1 : 100

Rev.	Date	Description	By	Chk'd	App'd
Drawing Status					Submittal

PLANNING

ATKINS

Euston Road
236 Euston Road
London
NW1 3AT

Tel: +44 (0) 207 121 2000
Fax: +44 (0) 207 121 2111
www.atkinglobal.com

Copyright © Atkins Limited (2013)

Client



Project Title
**RICHMOND UPON THAMES COLLEGE
THE RICHMOND UPON THAMES SCHOOL
SPORTS FACILITY**

Drawing Title
**GENERAL ARRANGEMENT
FLOOR PLAN
ROOF LEVEL**

Scale	Designed	Drawn	Checked	Authorised
1 : 100	RD	SR	RD	SM
Original Size	Date	Date	Date	Date
A1	26/05/2017	26/05/2017	26/05/2017	26/05/2017

Drawing Number	Revision
5137894-ATK-SP-00-DR-A-1003	