

DO NOT SCALE

SAFETY, HEALTH AND ENVIRONMENTAL INFORMATION


In addition to the hazards/risks normally associated with the types of work detailed on this drawing, note the following:

CONSTRUCTION


MAINTENANCE/CLEANING

DECOMMISSIONING/DEMOLITION


It is assumed that all works will be carried out by a competent contractor working, where appropriate, to an approved method statement

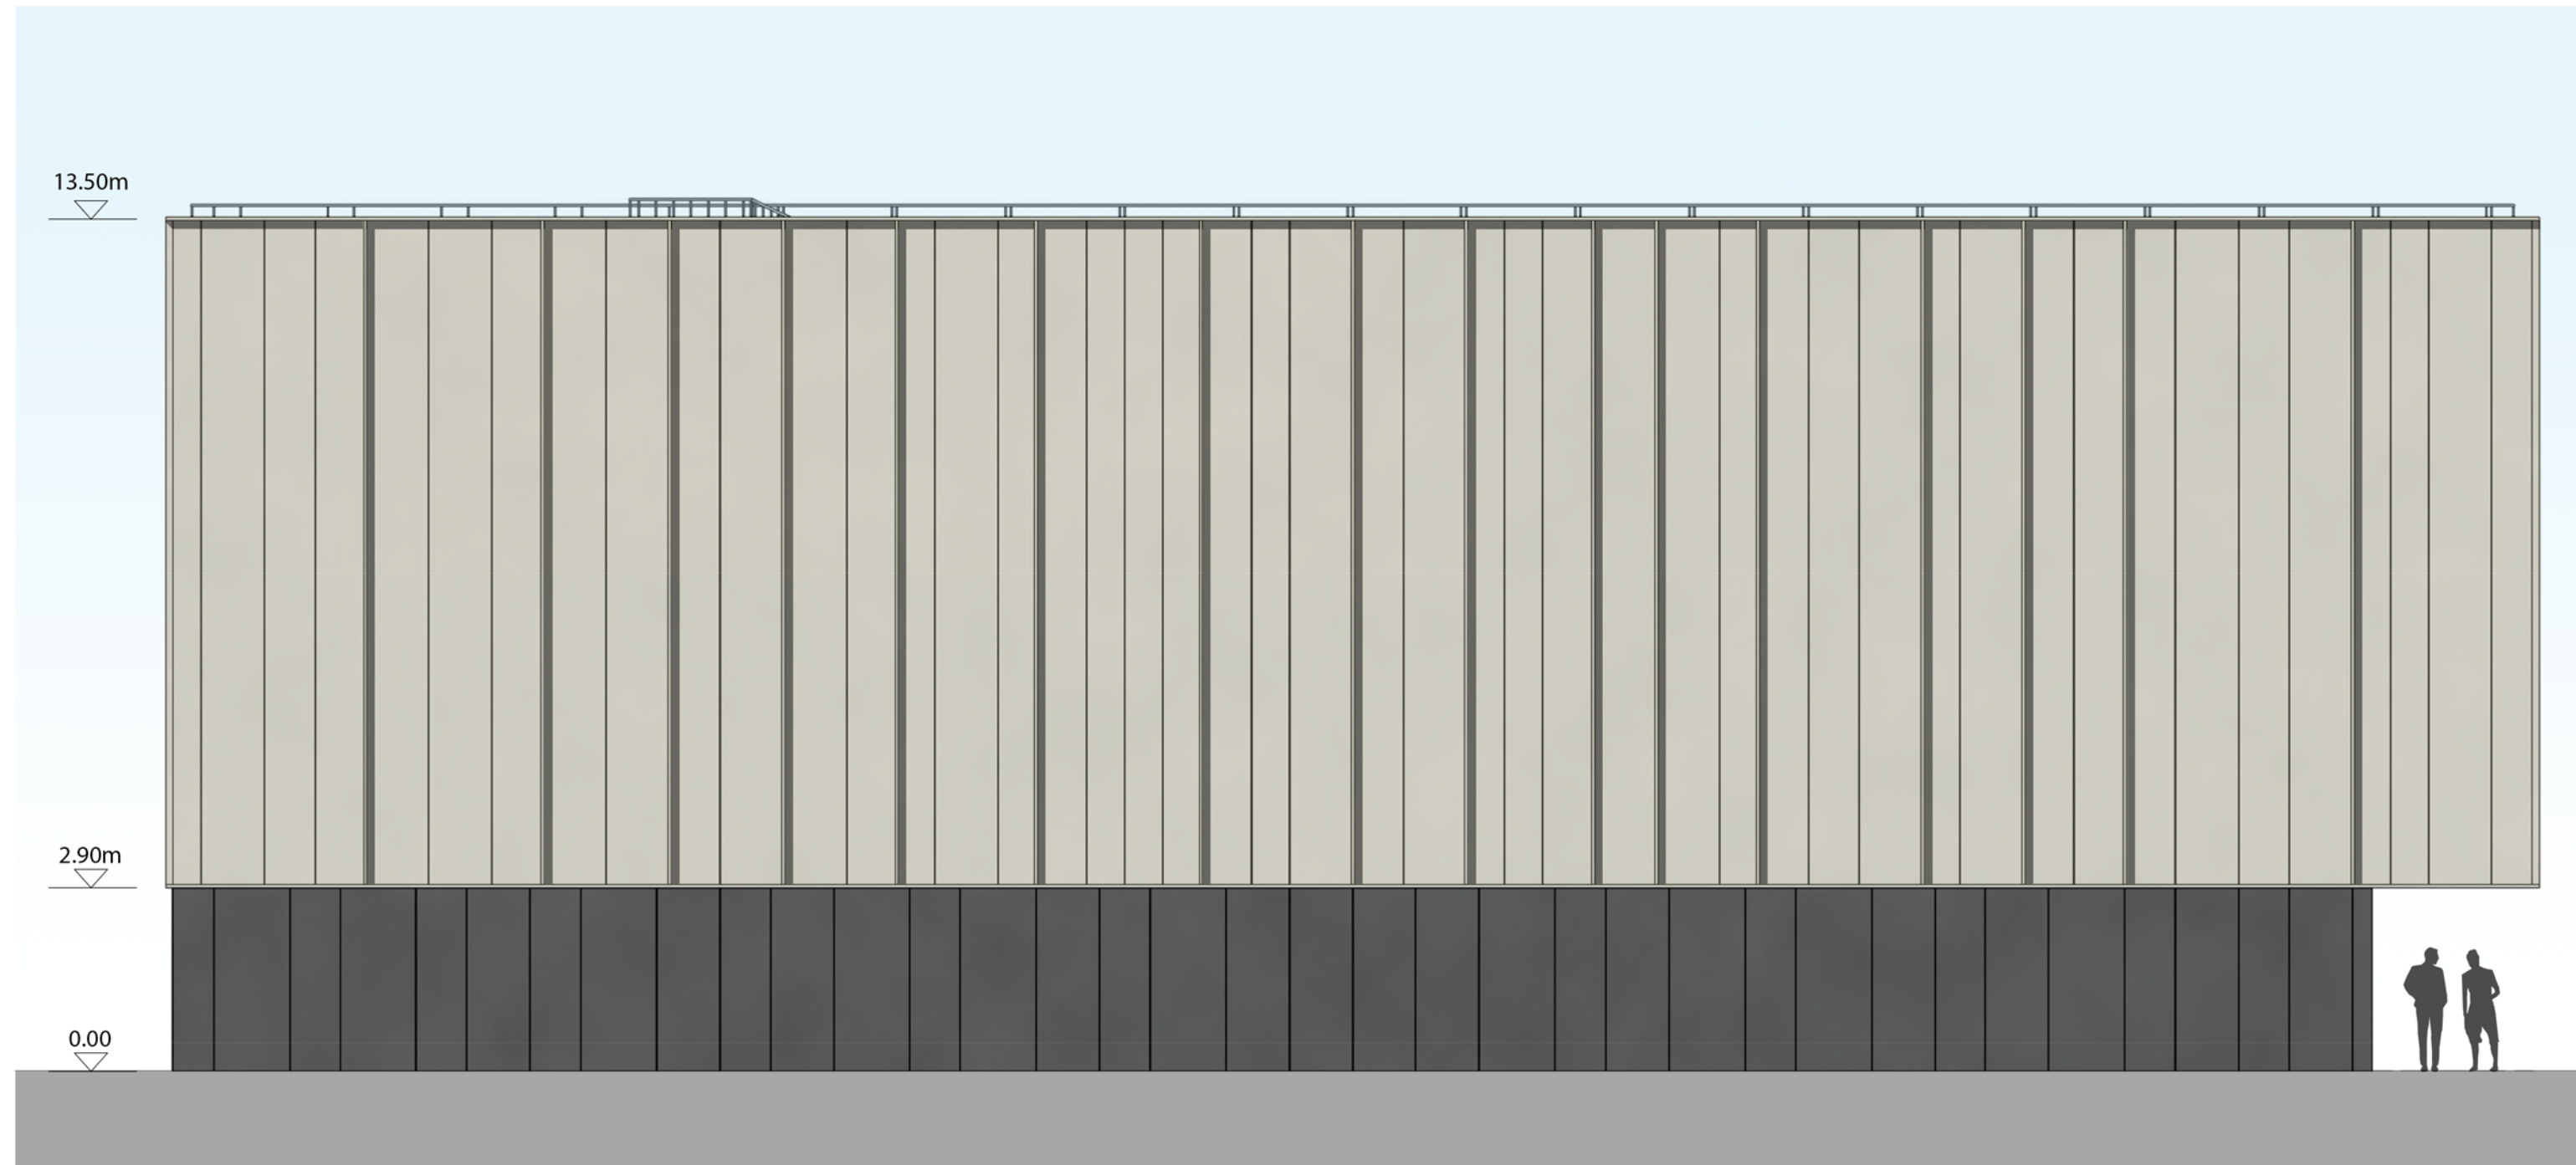

1 NORTH ELEVATION
1 : 100

 

Insulated Metal Panel - Painted Champagne Metallic - Kingspan

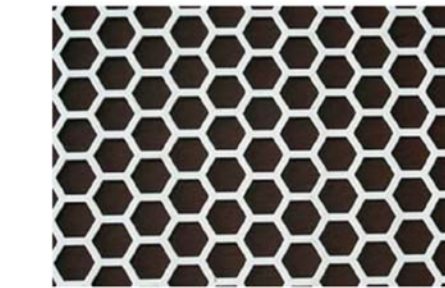

Perforated Metal Panel - Painted Champagne Metallic - Kingspan




Fibre Cement Panel - Dark Grey - Marley Eternit



PPC Aluminium Curtain Walling, External Windows and Doors - Grey



2 SOUTH ELEVATION
1 : 100

 

Rev.	Date	Description	By	Chk'd	App'd

Drawing Status	PLANNING	Submittal	SO
----------------	-----------------	-----------	-----------

ATKINS Euston Road
285 Euston Road
London
NW1 3AT

Tel: +44 (0) 207 121 2000
Fax: +44 (0) 207 121 2111
www.atkinsglobal.com

Copyright © Atkins Limited (2013)

Client

Richmond upon Thames College
Building Futures ♦ Achieving Ambitions

The Richmond upon Thames School

Project Title

**RICHMOND UPON THAMES COLLEGE
THE RICHMOND UPON THAMES SCHOOL
SPORTS FACILITY**

Drawing Title

NORTH & SOUTH ELEVATIONS

Scale	Designed	Drawn	Checked	Authorised
1 : 100	KD	SR	KD	CW
Original Size	Date	Date	Date	Date
A1	26/05/2017	26/05/2017	26/05/2017	26/05/2017

Drawing Number	Revision
5137894-ATK-SP-ZZ-DR-A-2000	