


DO NOT SCALE

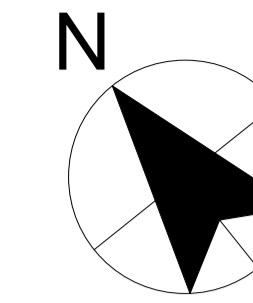

SAFETY, HEALTH AND ENVIRONMENTAL INFORMATION


In addition to the hazards/risks normally associated with the types of work detailed on this drawing, note the following:

CONSTRUCTION

MAINTENANCE/CLEANING


DECOMMISSIONING/DEMOLITION

It is assumed that all works will be carried out by a competent contractor working, where appropriate, to an approved method statement

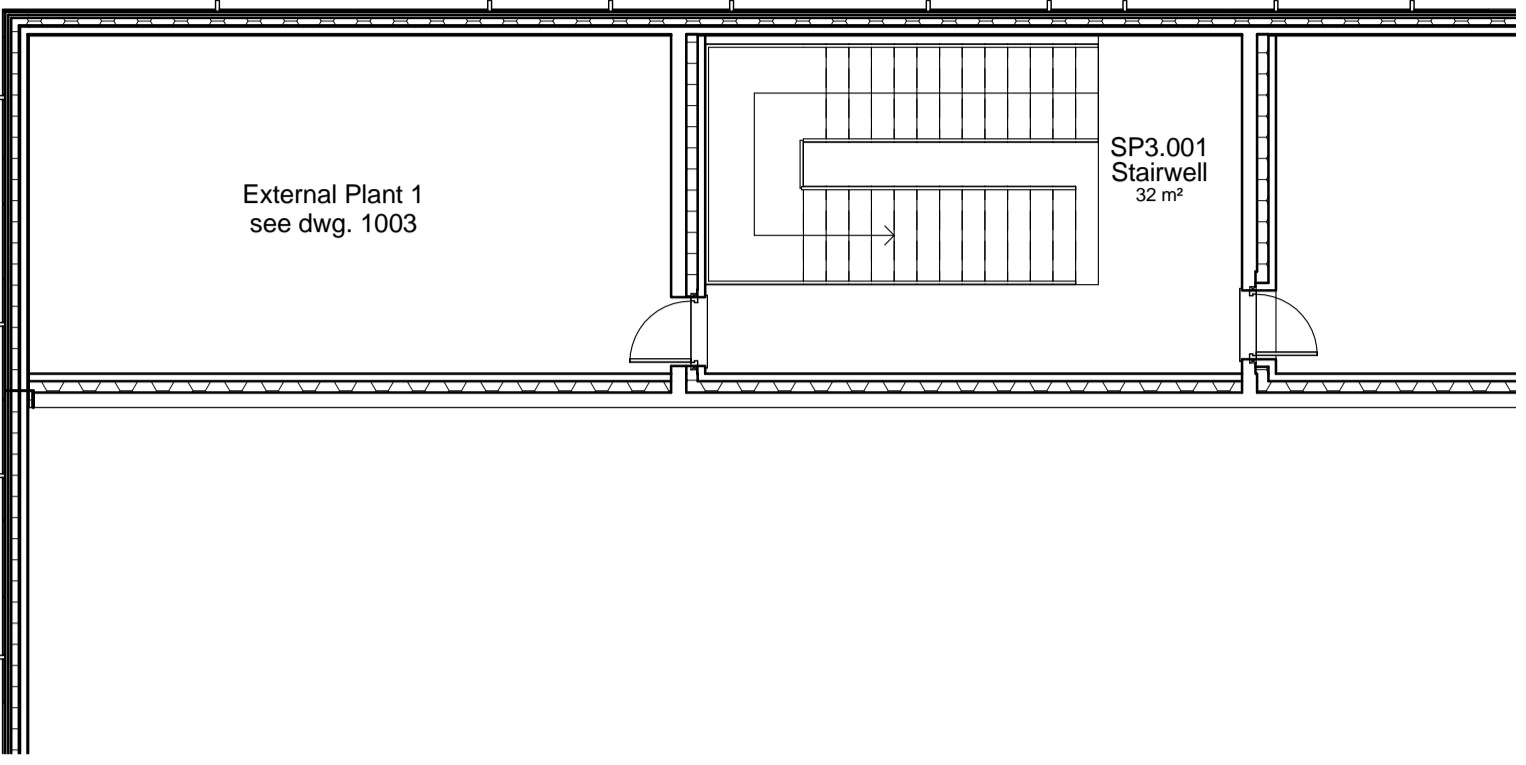

2 GA - LEVEL 03
1 : 100

SCALE 1:100

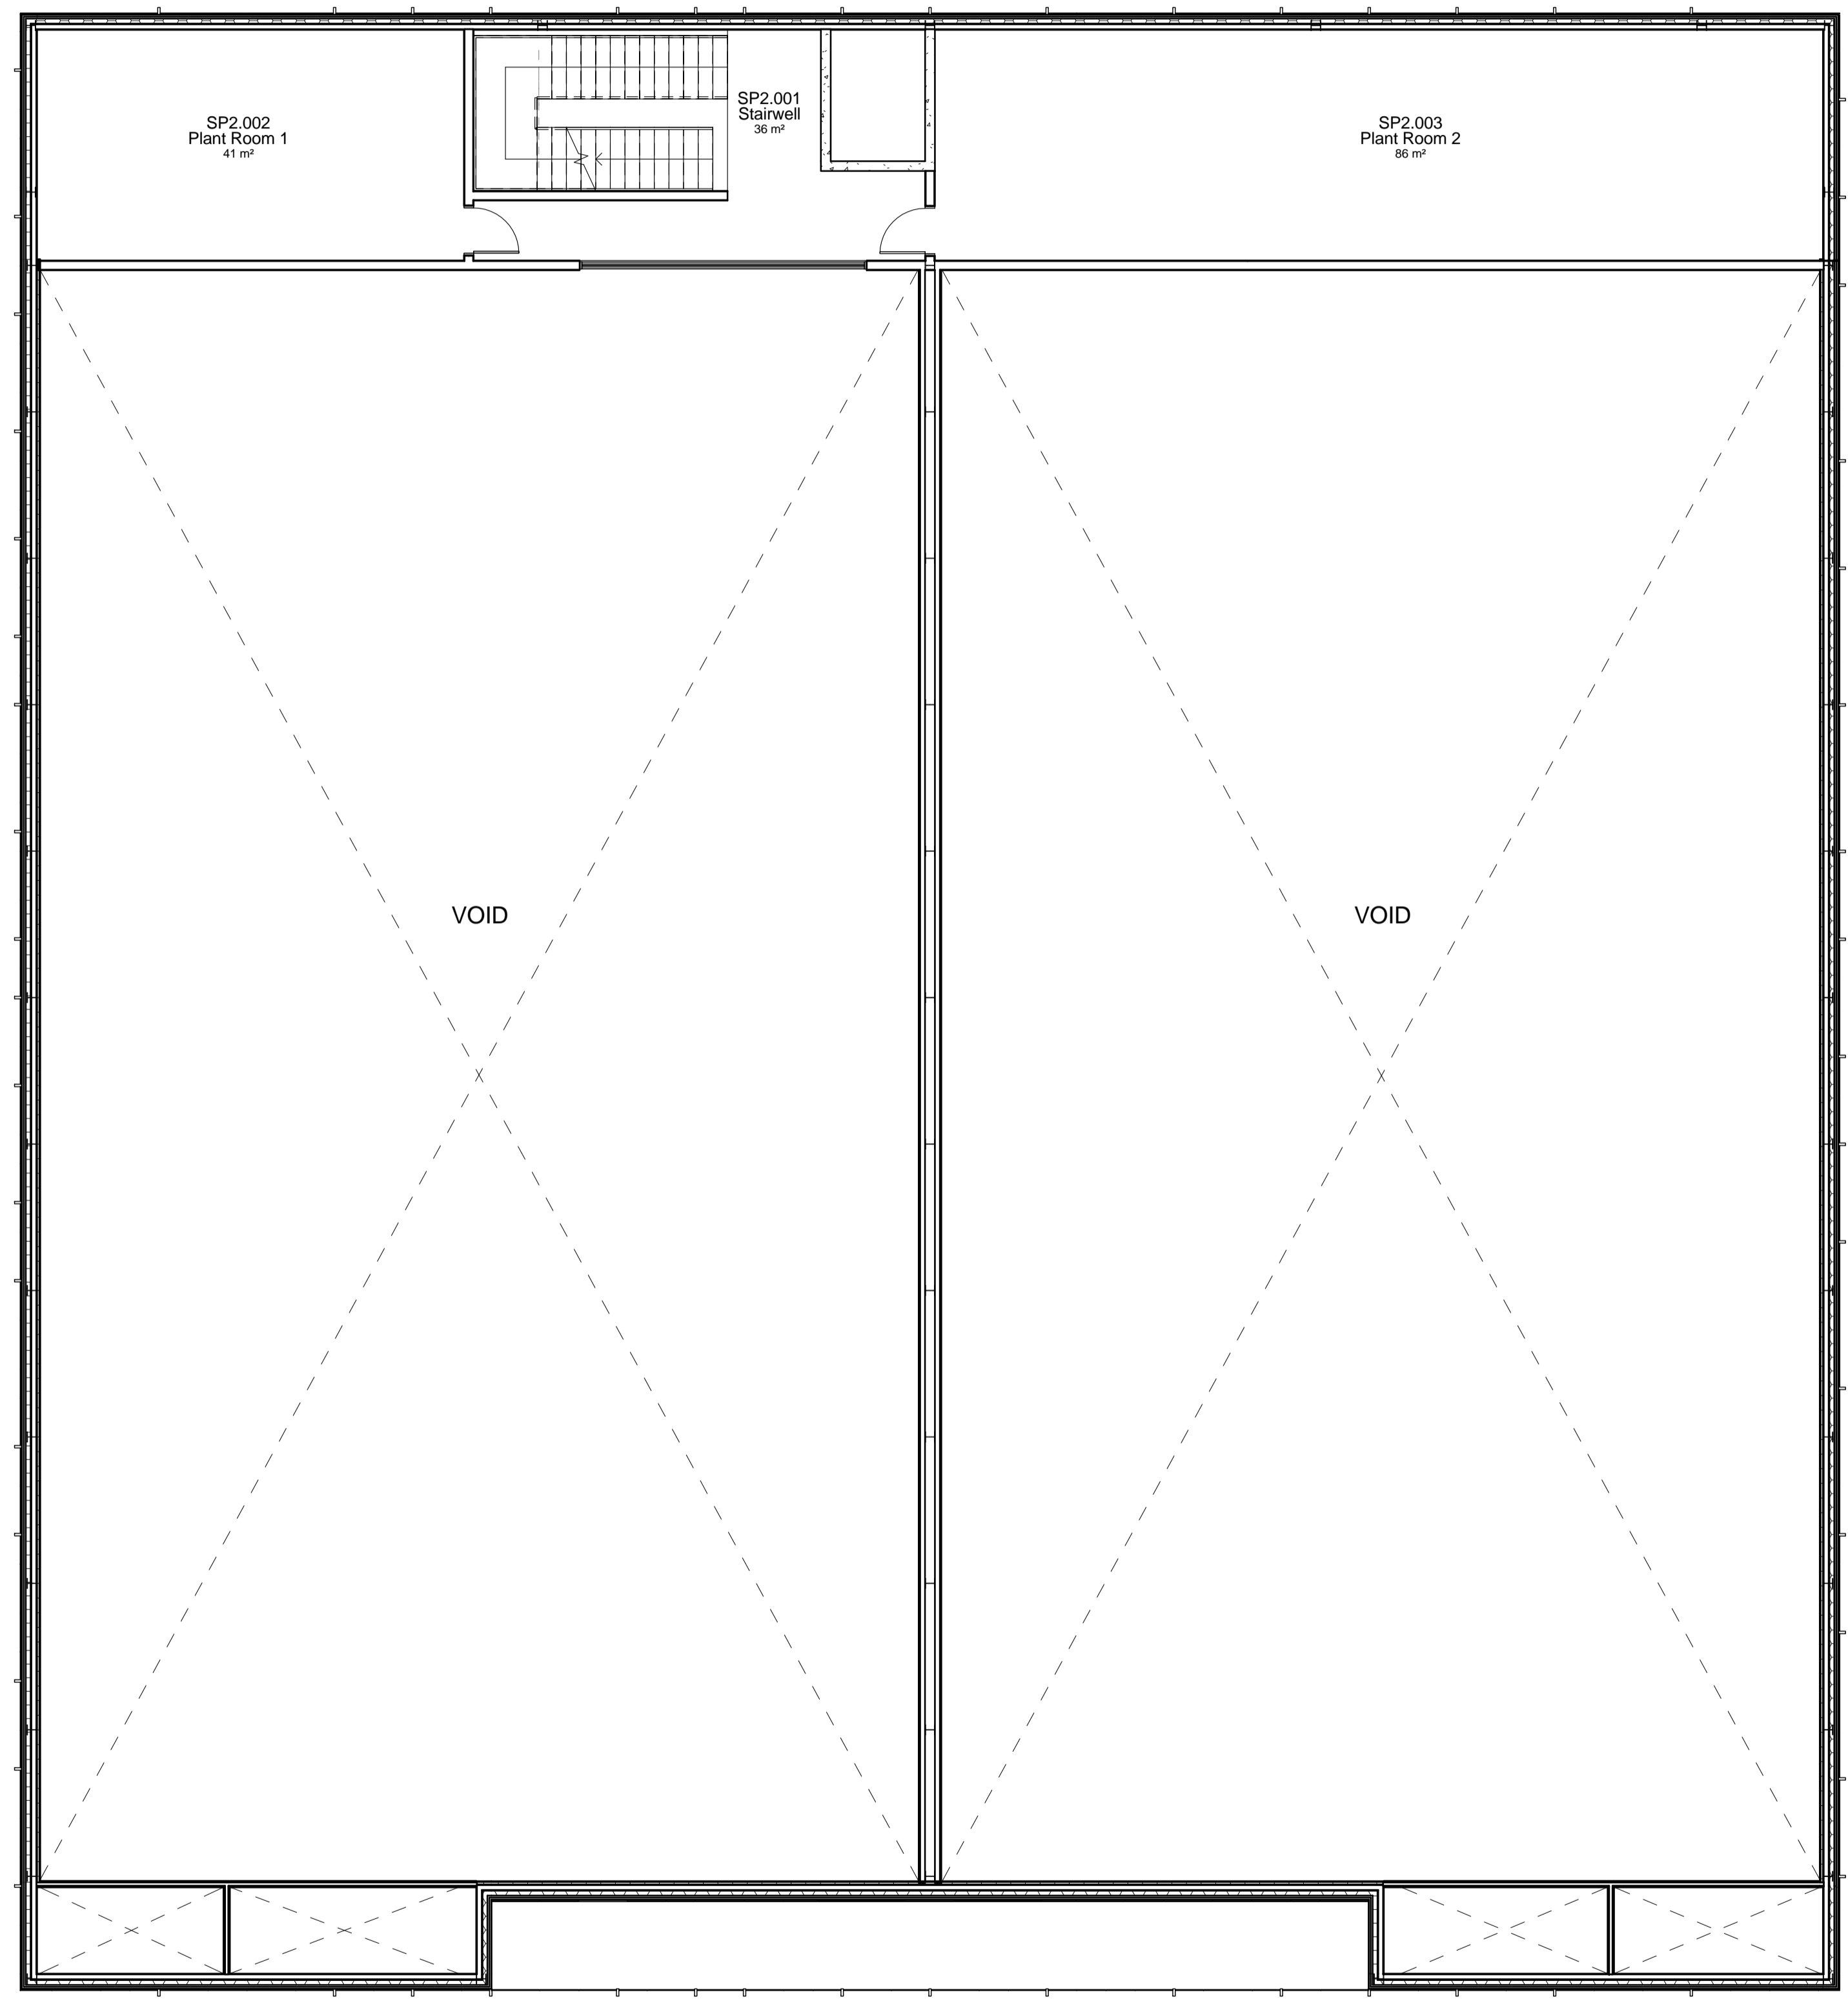

1 GA - LEVEL 02
1 : 100

SCALE 1:100

Rev.	Date	Description	By	Chk'd	App'd

Drawing Status: **PLANNING** Substability: **SO**

ATKINS
Euston Road
286 Euston Road
London
NW1 3AT
Tel: +44 (0) 207 121 2000
Fax: +44 (0) 207 121 2111
www.atkinsglobal.com

Client:
Richmond upon Thames College
Building Futures • Achieving Ambitions
The Richmond upon Thames School

Project Title:
**RICHMOND UPON THAMES COLLEGE
THE RICHMOND UPON THAMES SCHOOL
SPORTS FACILITY**

Drawing Title:
**GENERAL ARRANGEMENT
FLOOR PLAN
LEVELS 02 & 03**

Scale	Designed	Drawn	Checked	Authorised
1 : 100	KD	SR	KD	CW
Original Size	Date	Date	Date	Date
A1	26/05/2017	26/05/2017	26/05/2017	26/05/2017

Drawing Number: **5137894-ATK-SP-ZZ-DR-A-1002**