


Do not scale from this drawing.
Check all dimensions on site before fabrication or setting out.
This document is protected by copyright and may not be reproduced without the permission of Hamiltons Architects Ltd.

Notes:

Rev:	Description:	Date:	Drawn by:	Issued by:
P01	-Width of each Block D units increased by 300mm -Position of Block D & E revised - rotated slightly to match Block B -Steps associated with flood defence line revised as existing -Minor landscape adjustments to the central entrances of Blocks A & C and the rear of Blocks D & E -Sub-station position -Minor adjustments to the levels	15-04-16	EP	TPH
P02	-Central Block B Split into two Blocks, associated landscape revisions. -Entrance revised to provide an in and an out vehicular route	11-05-16	EP	TPH
P03	-Revised Section 73 Application Building names revised	23-03-17	NP	TPH
P04	Increased distance between the entrance and exit from the development	07-06-17	IG	PD

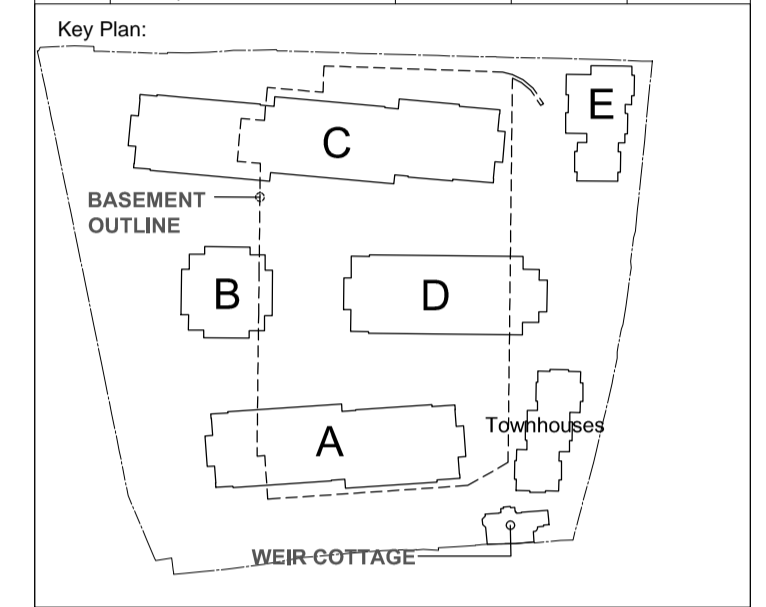

PLANNING

Project:
Teddington Riverside

Drawing Title:
Proposed Site Plan

hamiltons architects

Scale: 1:250 @A1	Drawn by: ES	Issued by: TPH	Date: 30-07-15
Project No: 14039	Drawing No: A-10-003	Rev: P04	

RIVER THAMES

BROOM ROAD