
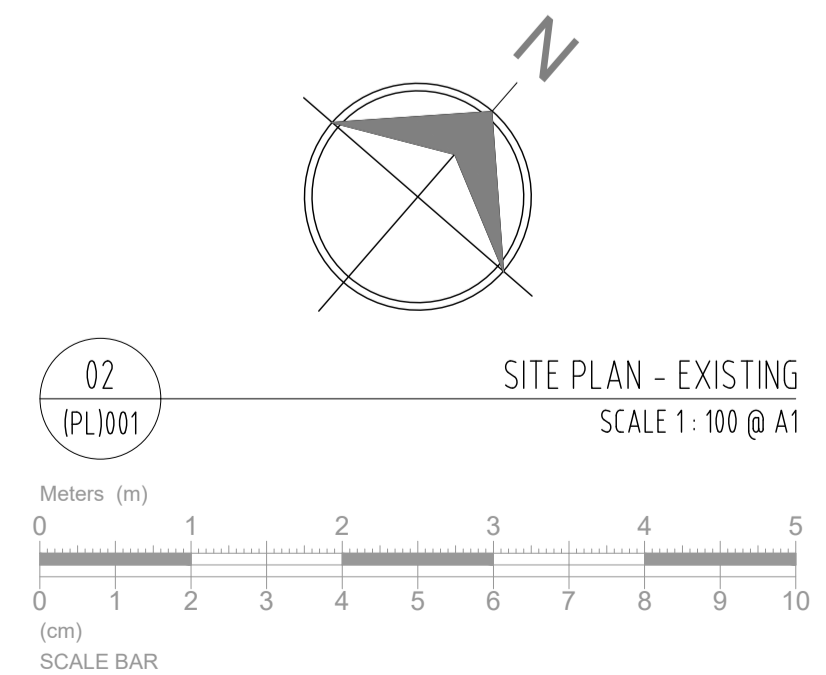
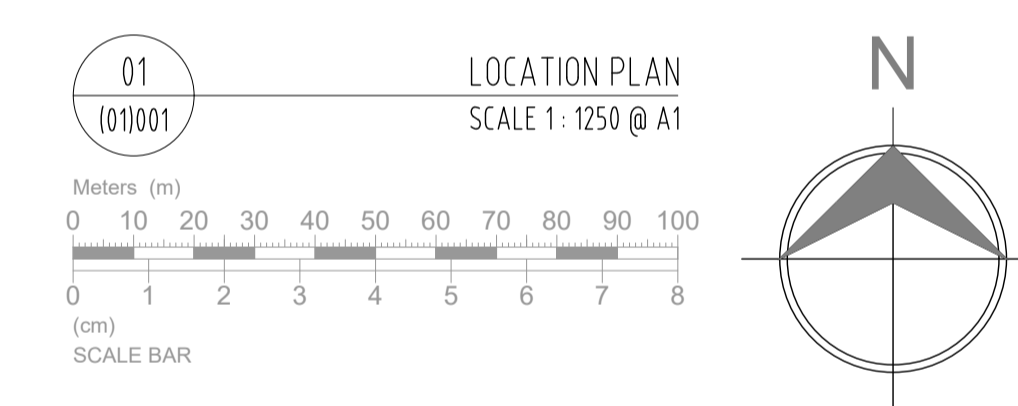
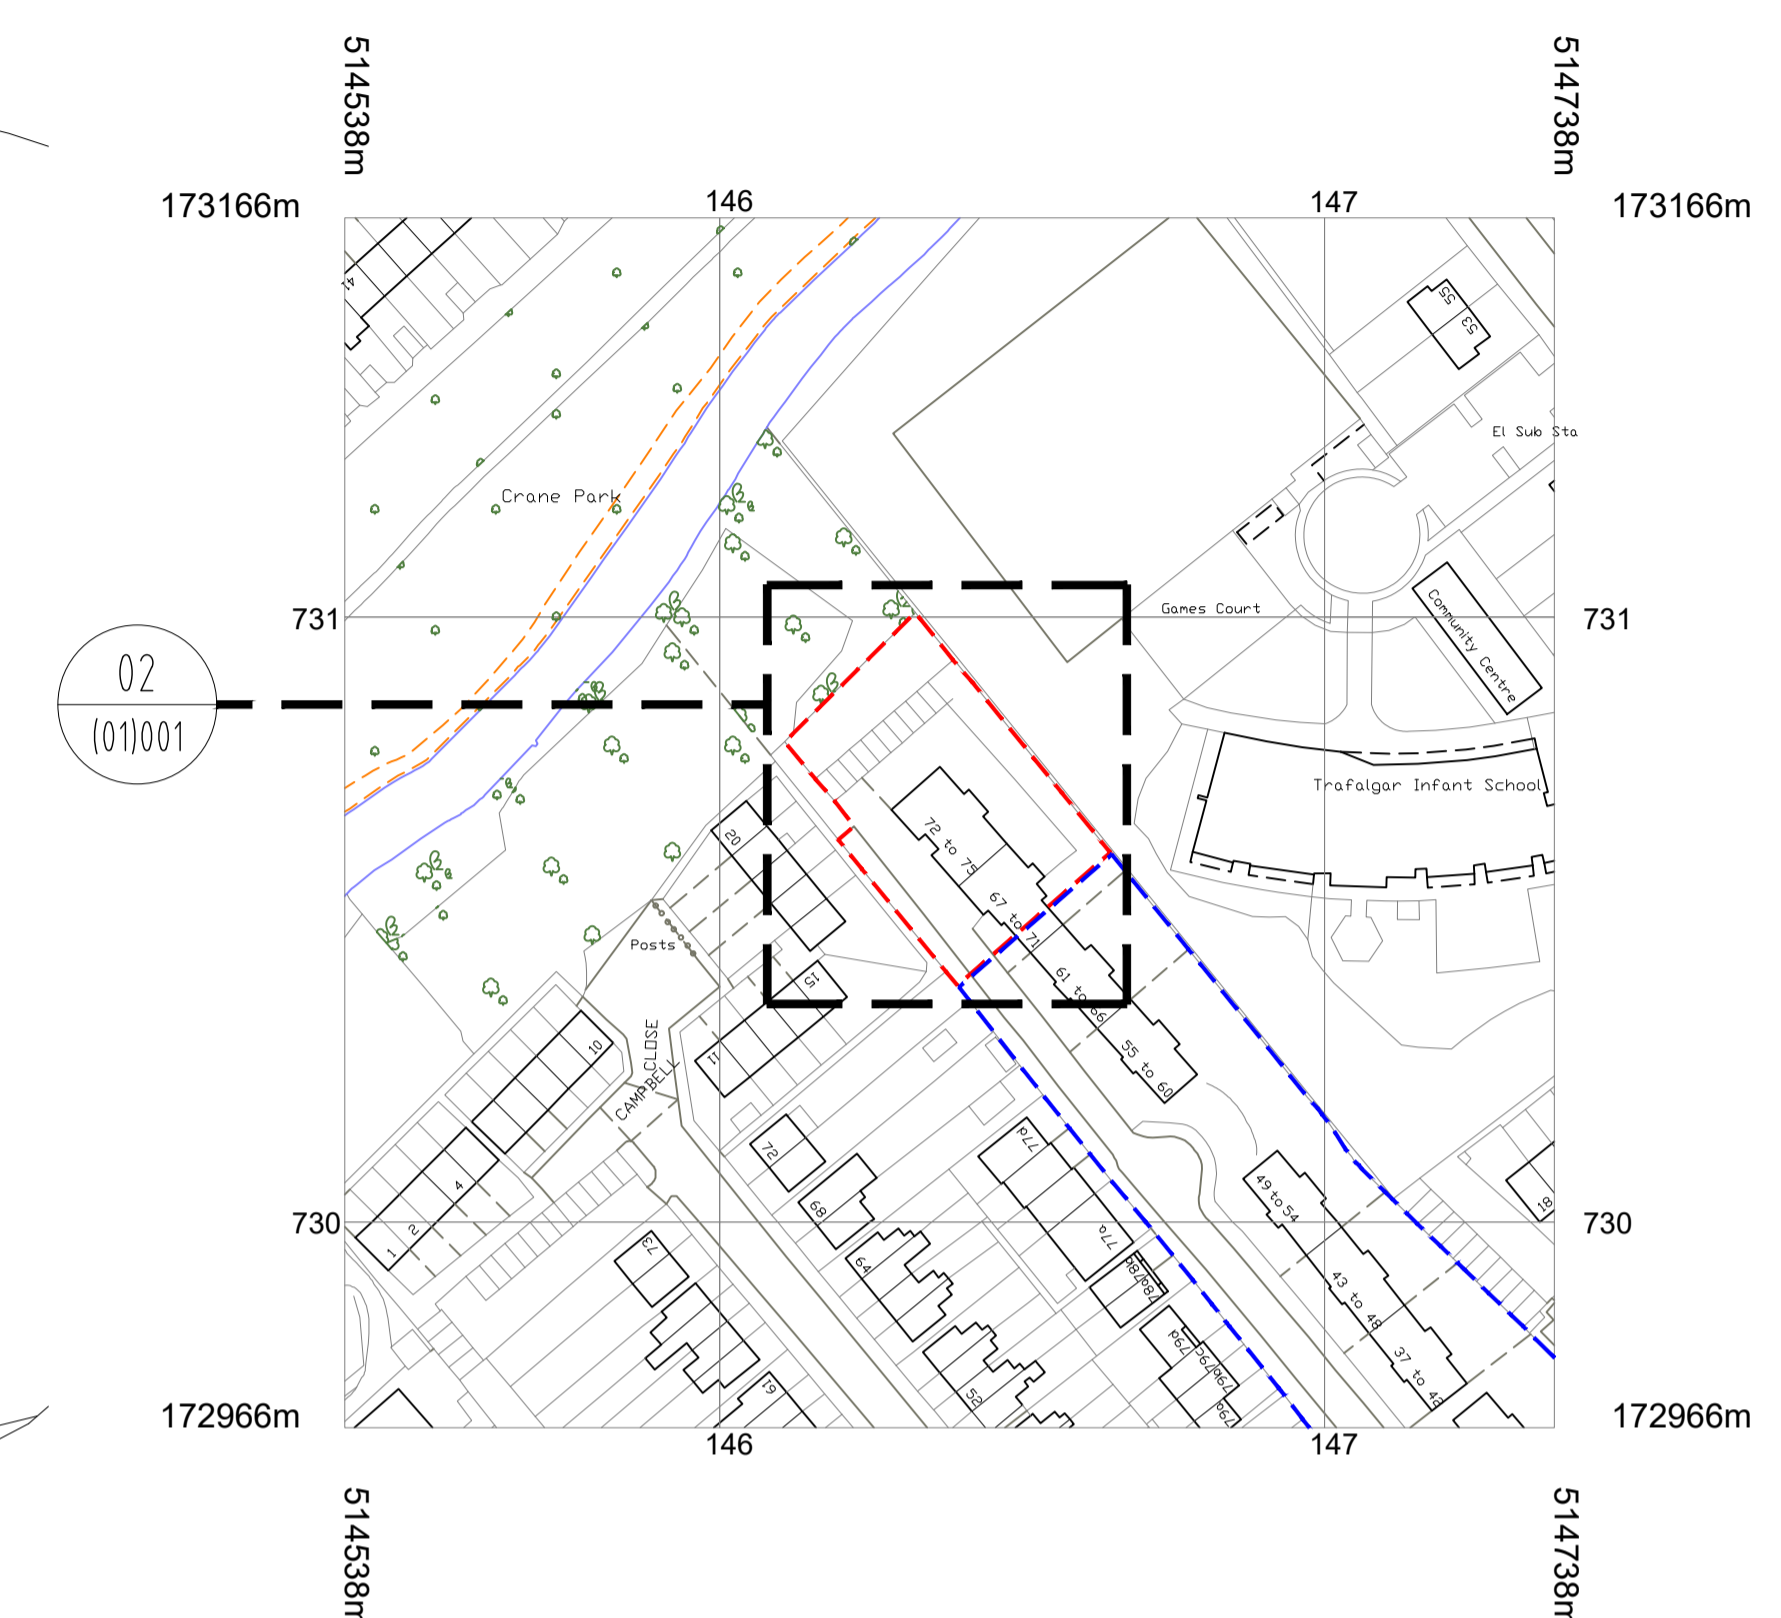
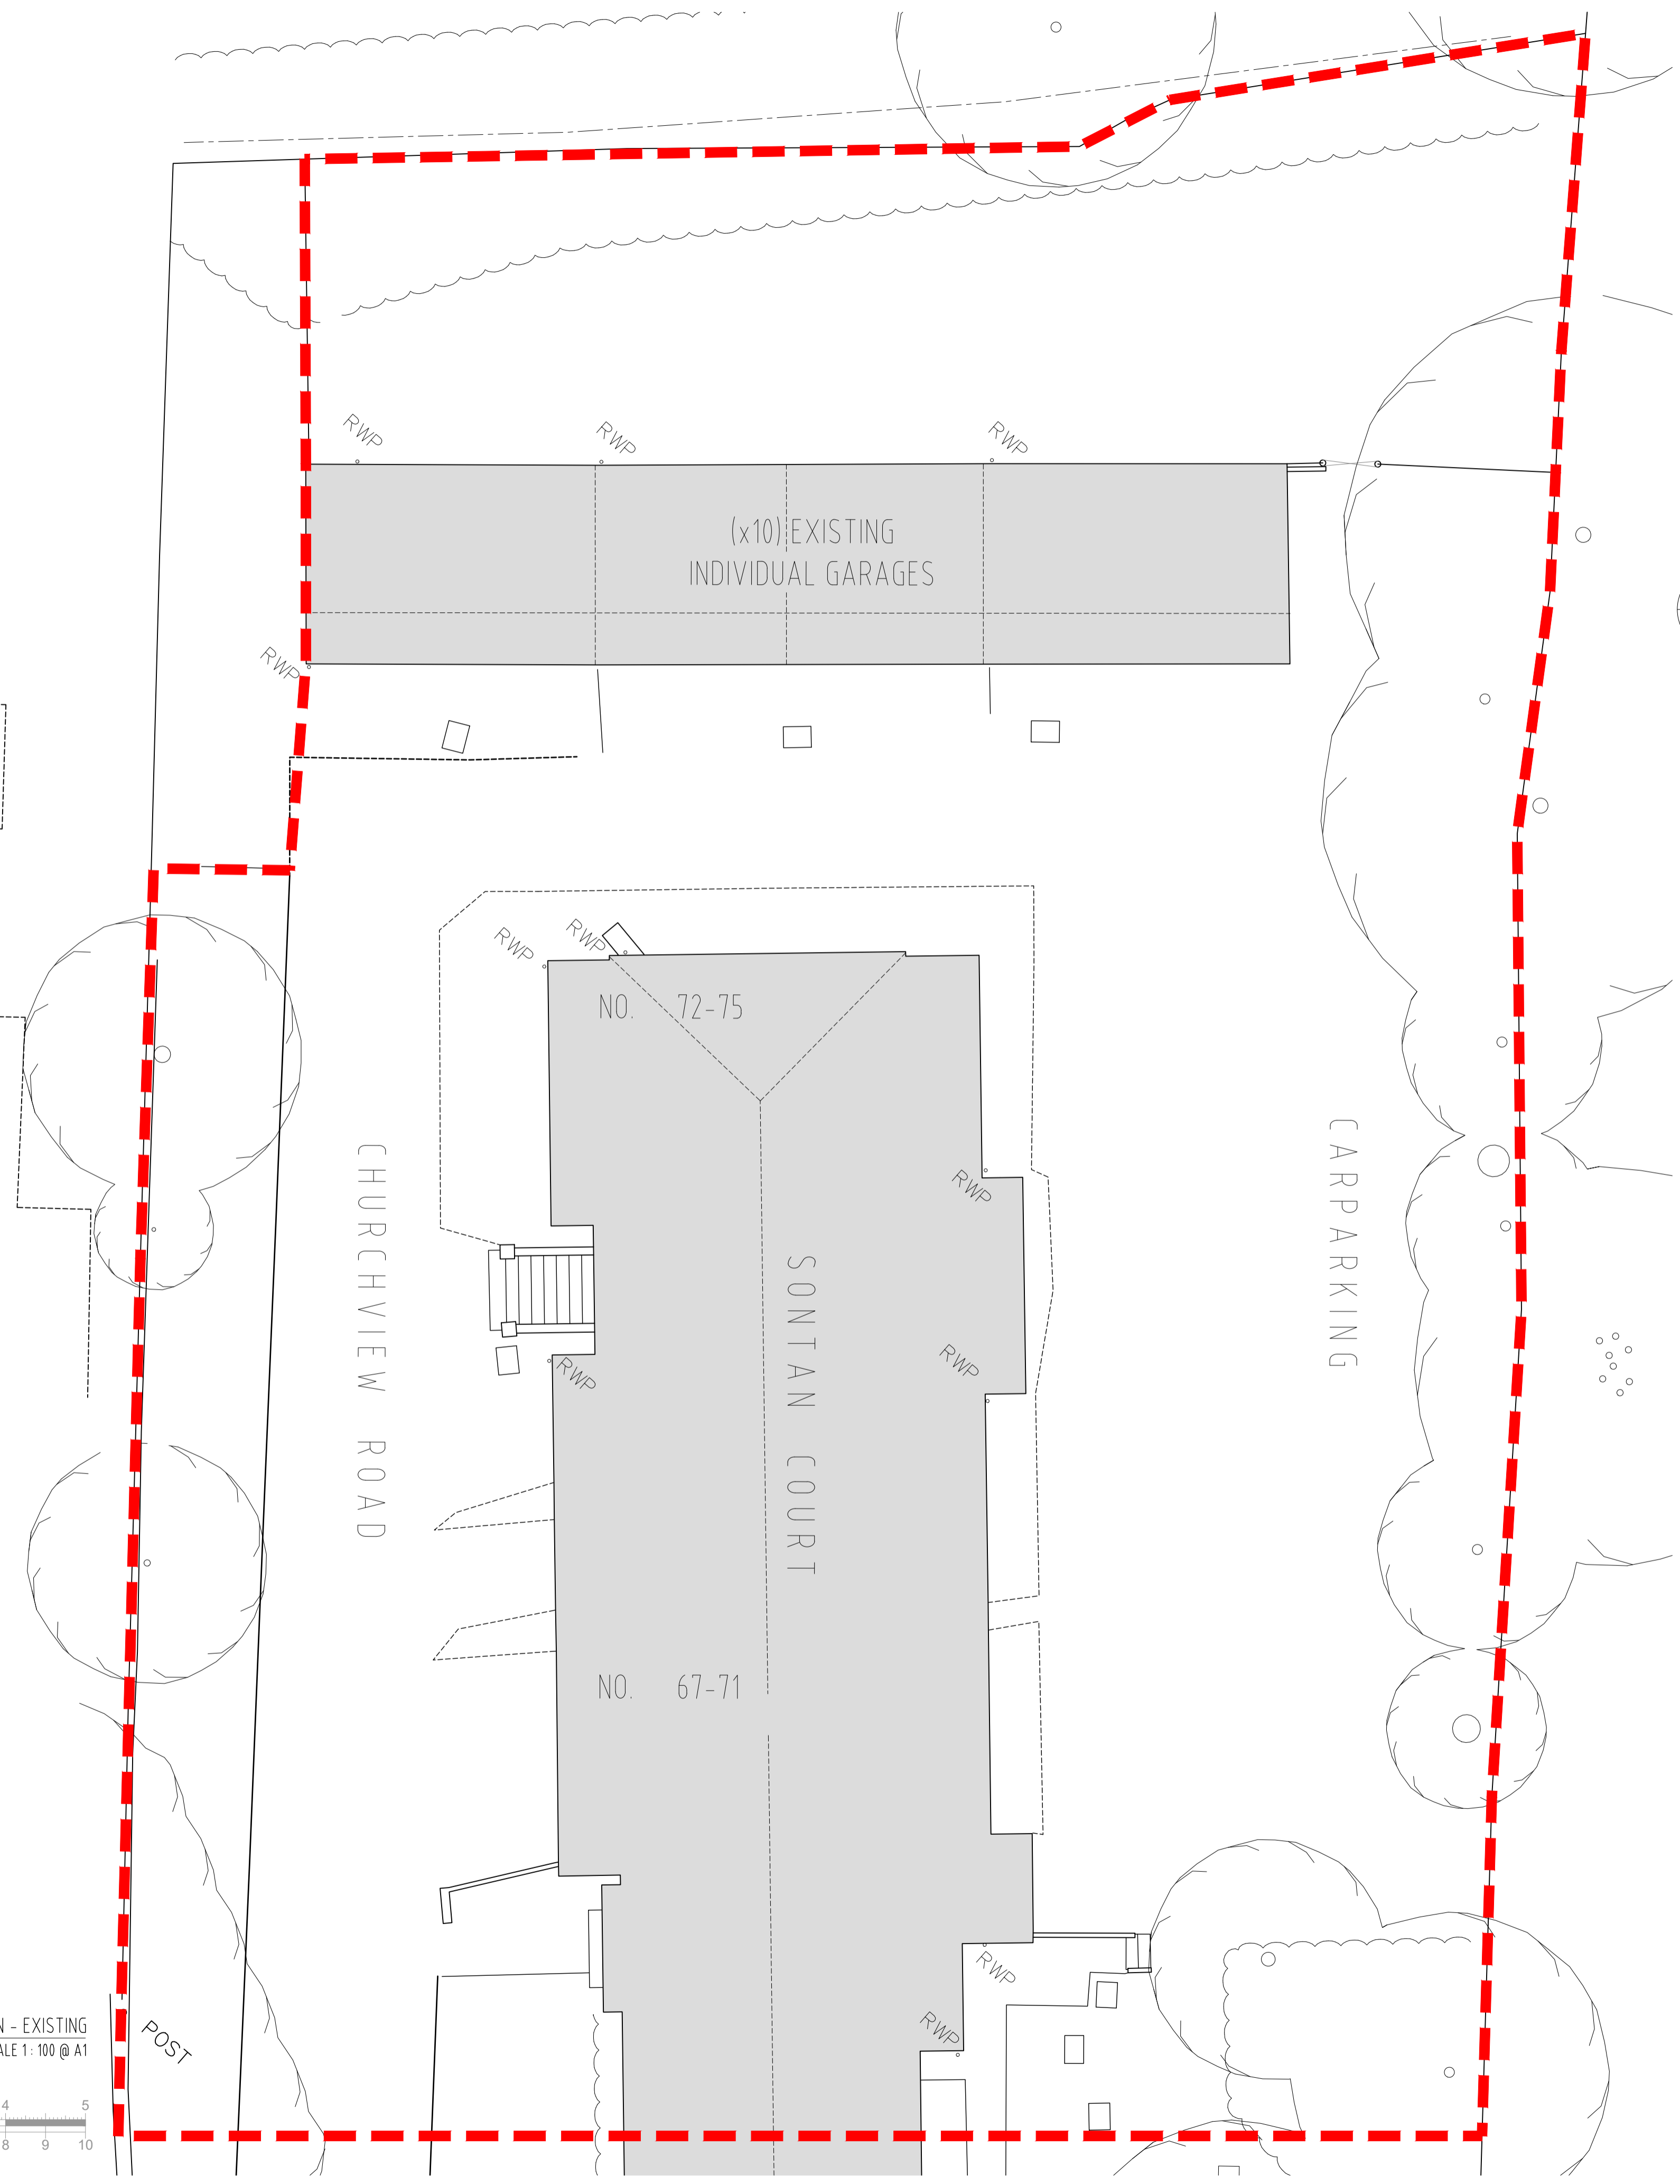


**GENERAL NOTES**

- EXISTING GARAGE PLAN BASED ON THE FOLLOWING INFORMATION RECEIVED:
  - MIKODA DESIGNS ARCHITECTS DRAWINGS (MDL-1252-PL11, MDL-1252-PL01)
  - OS MAP 010053187 PURCHASED ON 25.10.2016
  - SITE OWNERSHIP (TITLE PLAN) RECEIVED FROM THE CLIENT 16.11.2016
  - MEASURED SURVEY BY MK SURVEYS 26.04.2017

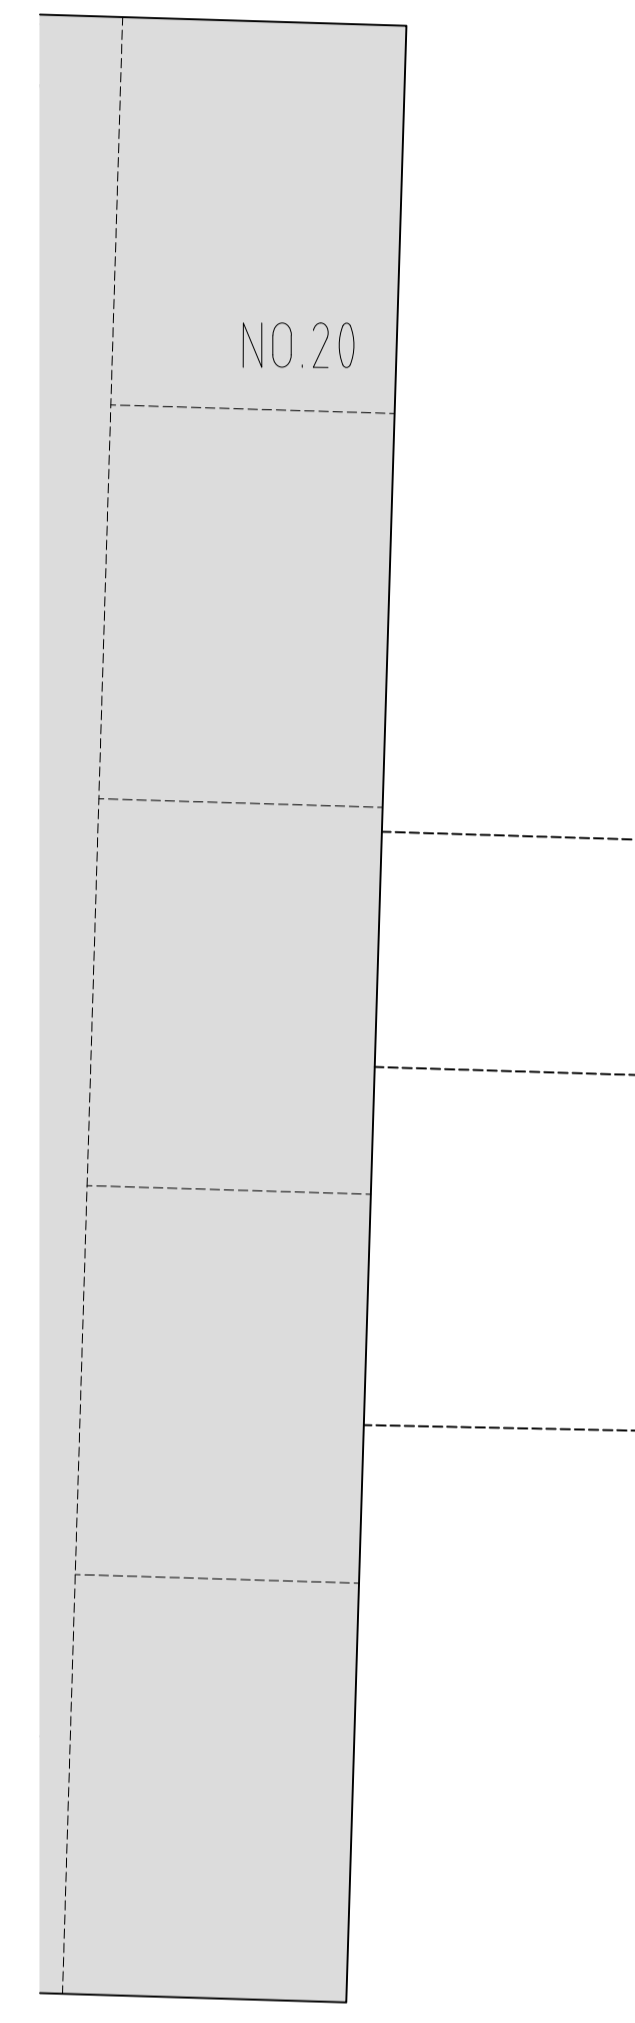

B	28.05.2017	Issued for Planning Application
A	23.05.2017	Orientation of Site Plan Revised
REV.	26.11.2016	Issued for Planning Application
		Pre-Application Issue
		ISSUE DATE REVISION NOTES

**GENERAL NOTES**

Do not scale. All written dimensions must be checked on site before work commences on site or in shop. Figured dimensions take preference over those scaled. Discrepancies, where identified, must be reported to the Architect immediately.

Any areas indicated on this drawing are for guidance purposes only. No responsibility is taken for their accuracy.

All work must be carried out in accordance with the Building Regulations and to the satisfaction of the Local Authority.

**STATUS**

**PLANNING**

**Dickson Architects Limited**  
Neill House  
Studio 301, 1 Westgate Street  
London  
E8 3RL

T: 07817 864 470  
E: mail@dicksonarchitects.co.uk  
W: www.dicksonarchitects.co.uk



**CLIENT**  
UK & European Property Developments Ltd.

**PROJECT**  
Churchview Road, Twickenham  
London, TW2 5BT

**DRAWING TITLE**  
Existing:  
Site and Location Plan

SCALE	1:100 @ A1	DATE	November 2016
JOB NO.	128	DWG NO.	(PL)001
		REV.	B