



FIRST FLOOR PLAN




REAR ELEVATION

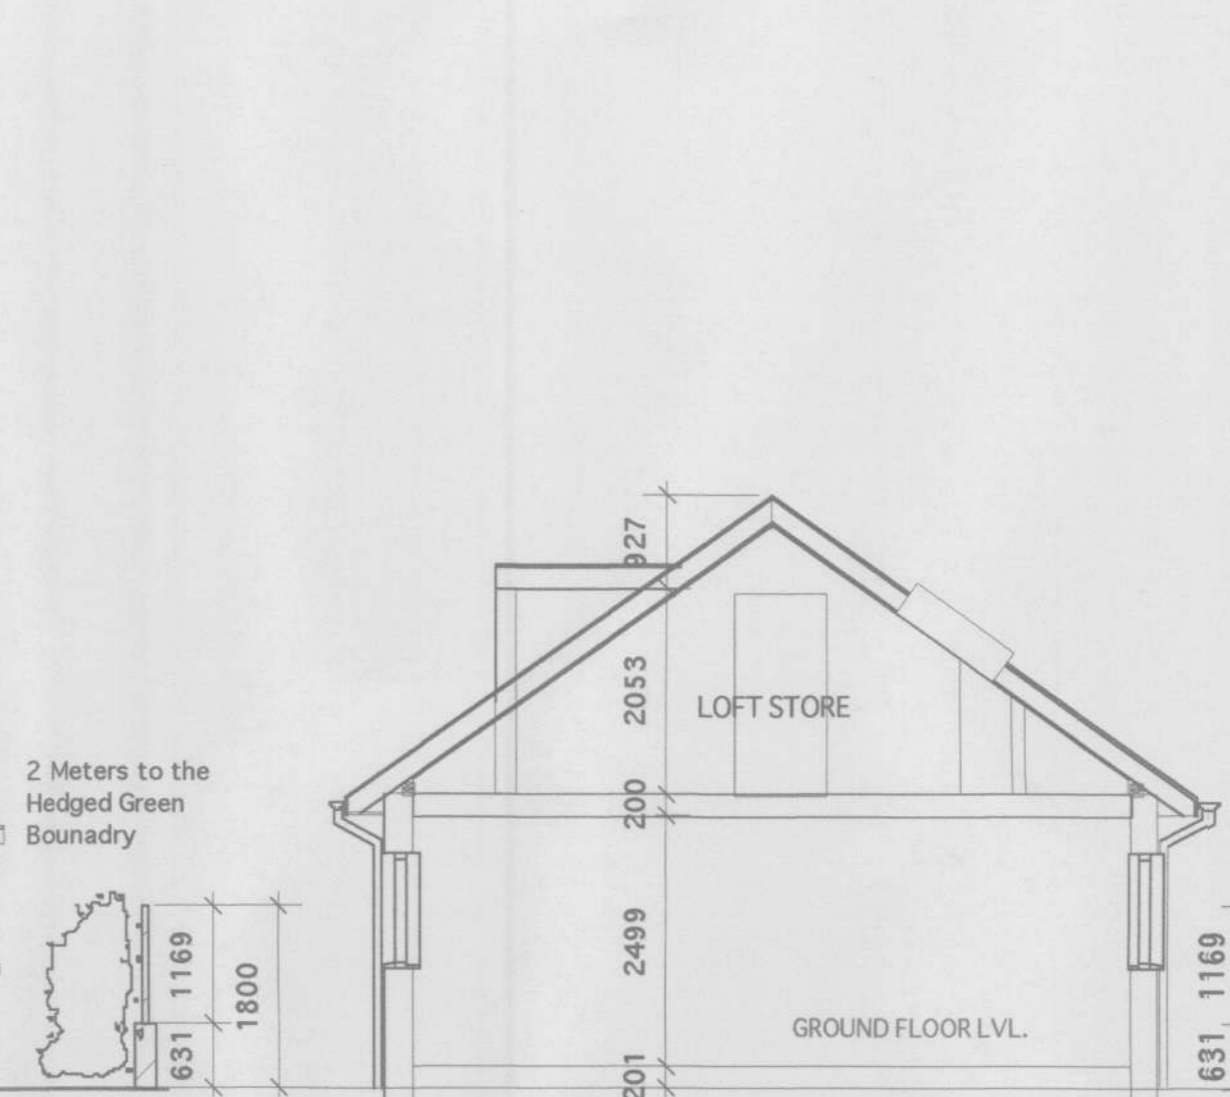


SECTIONAL ELEVATION

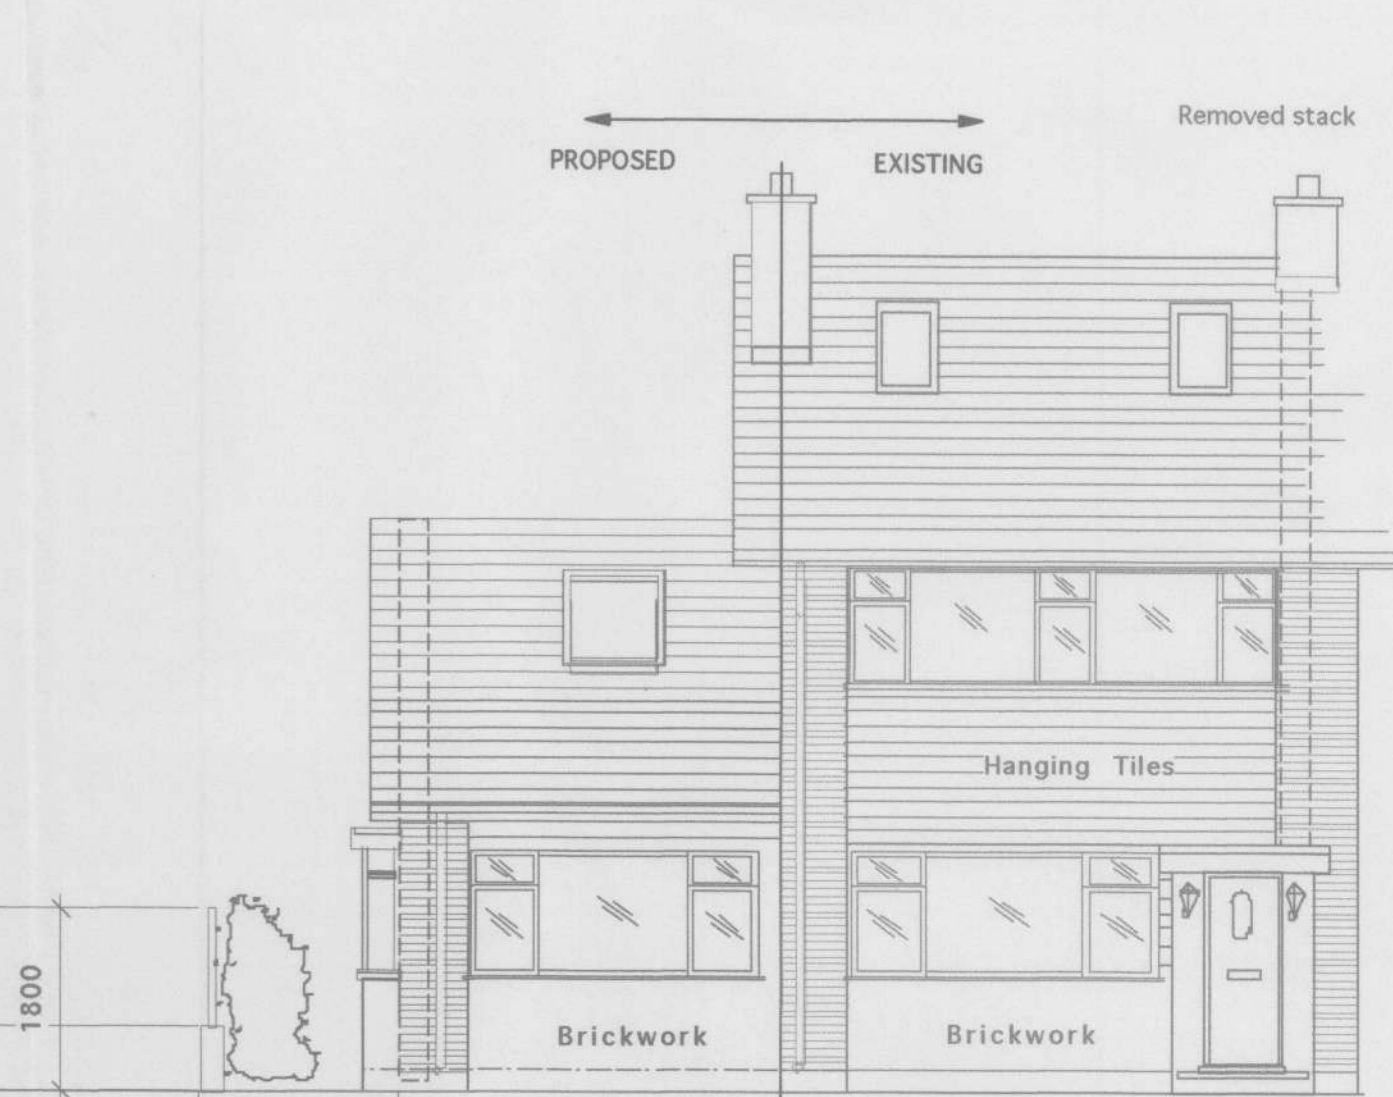


FRONT ELEVATION

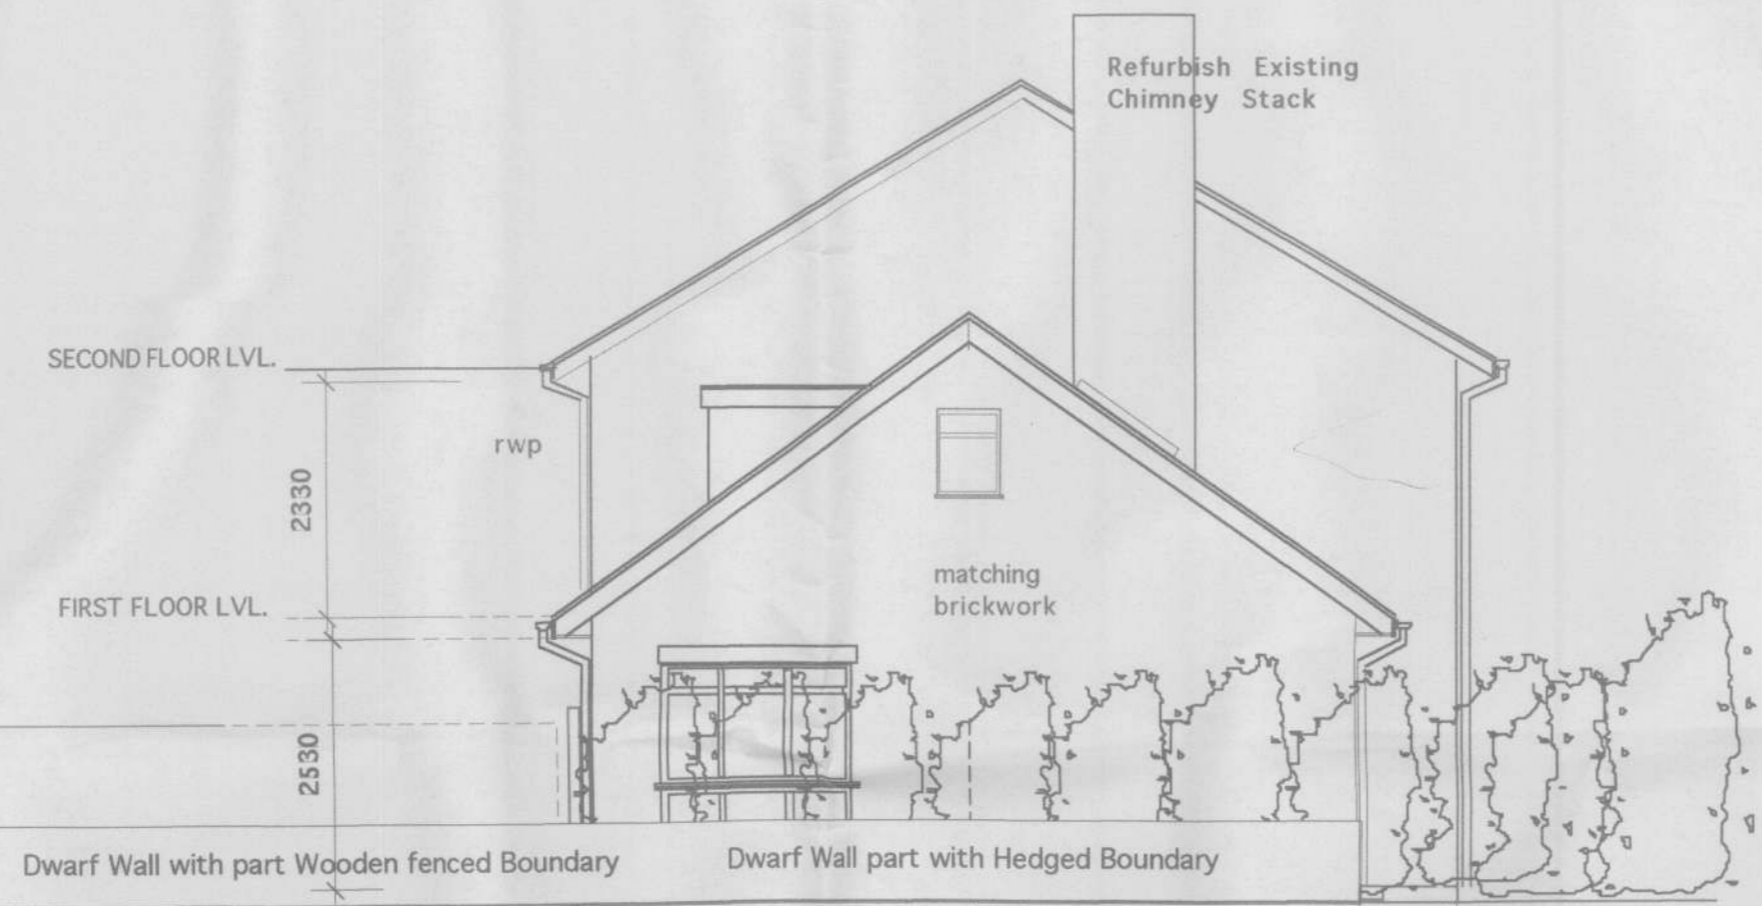


SIDE ELEVATION

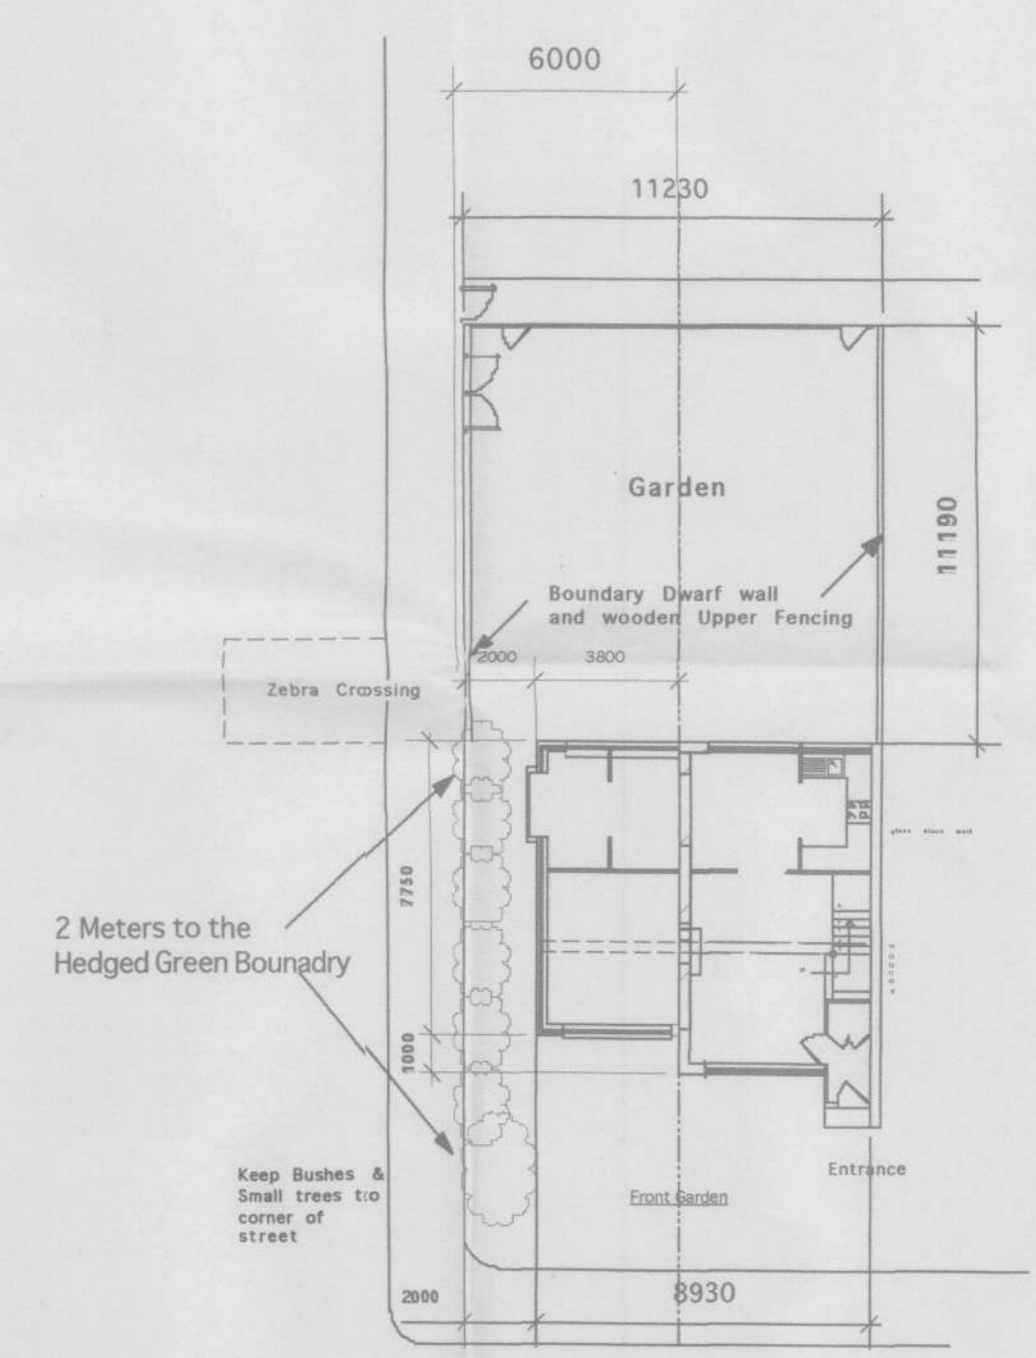

Site Plan 1:200

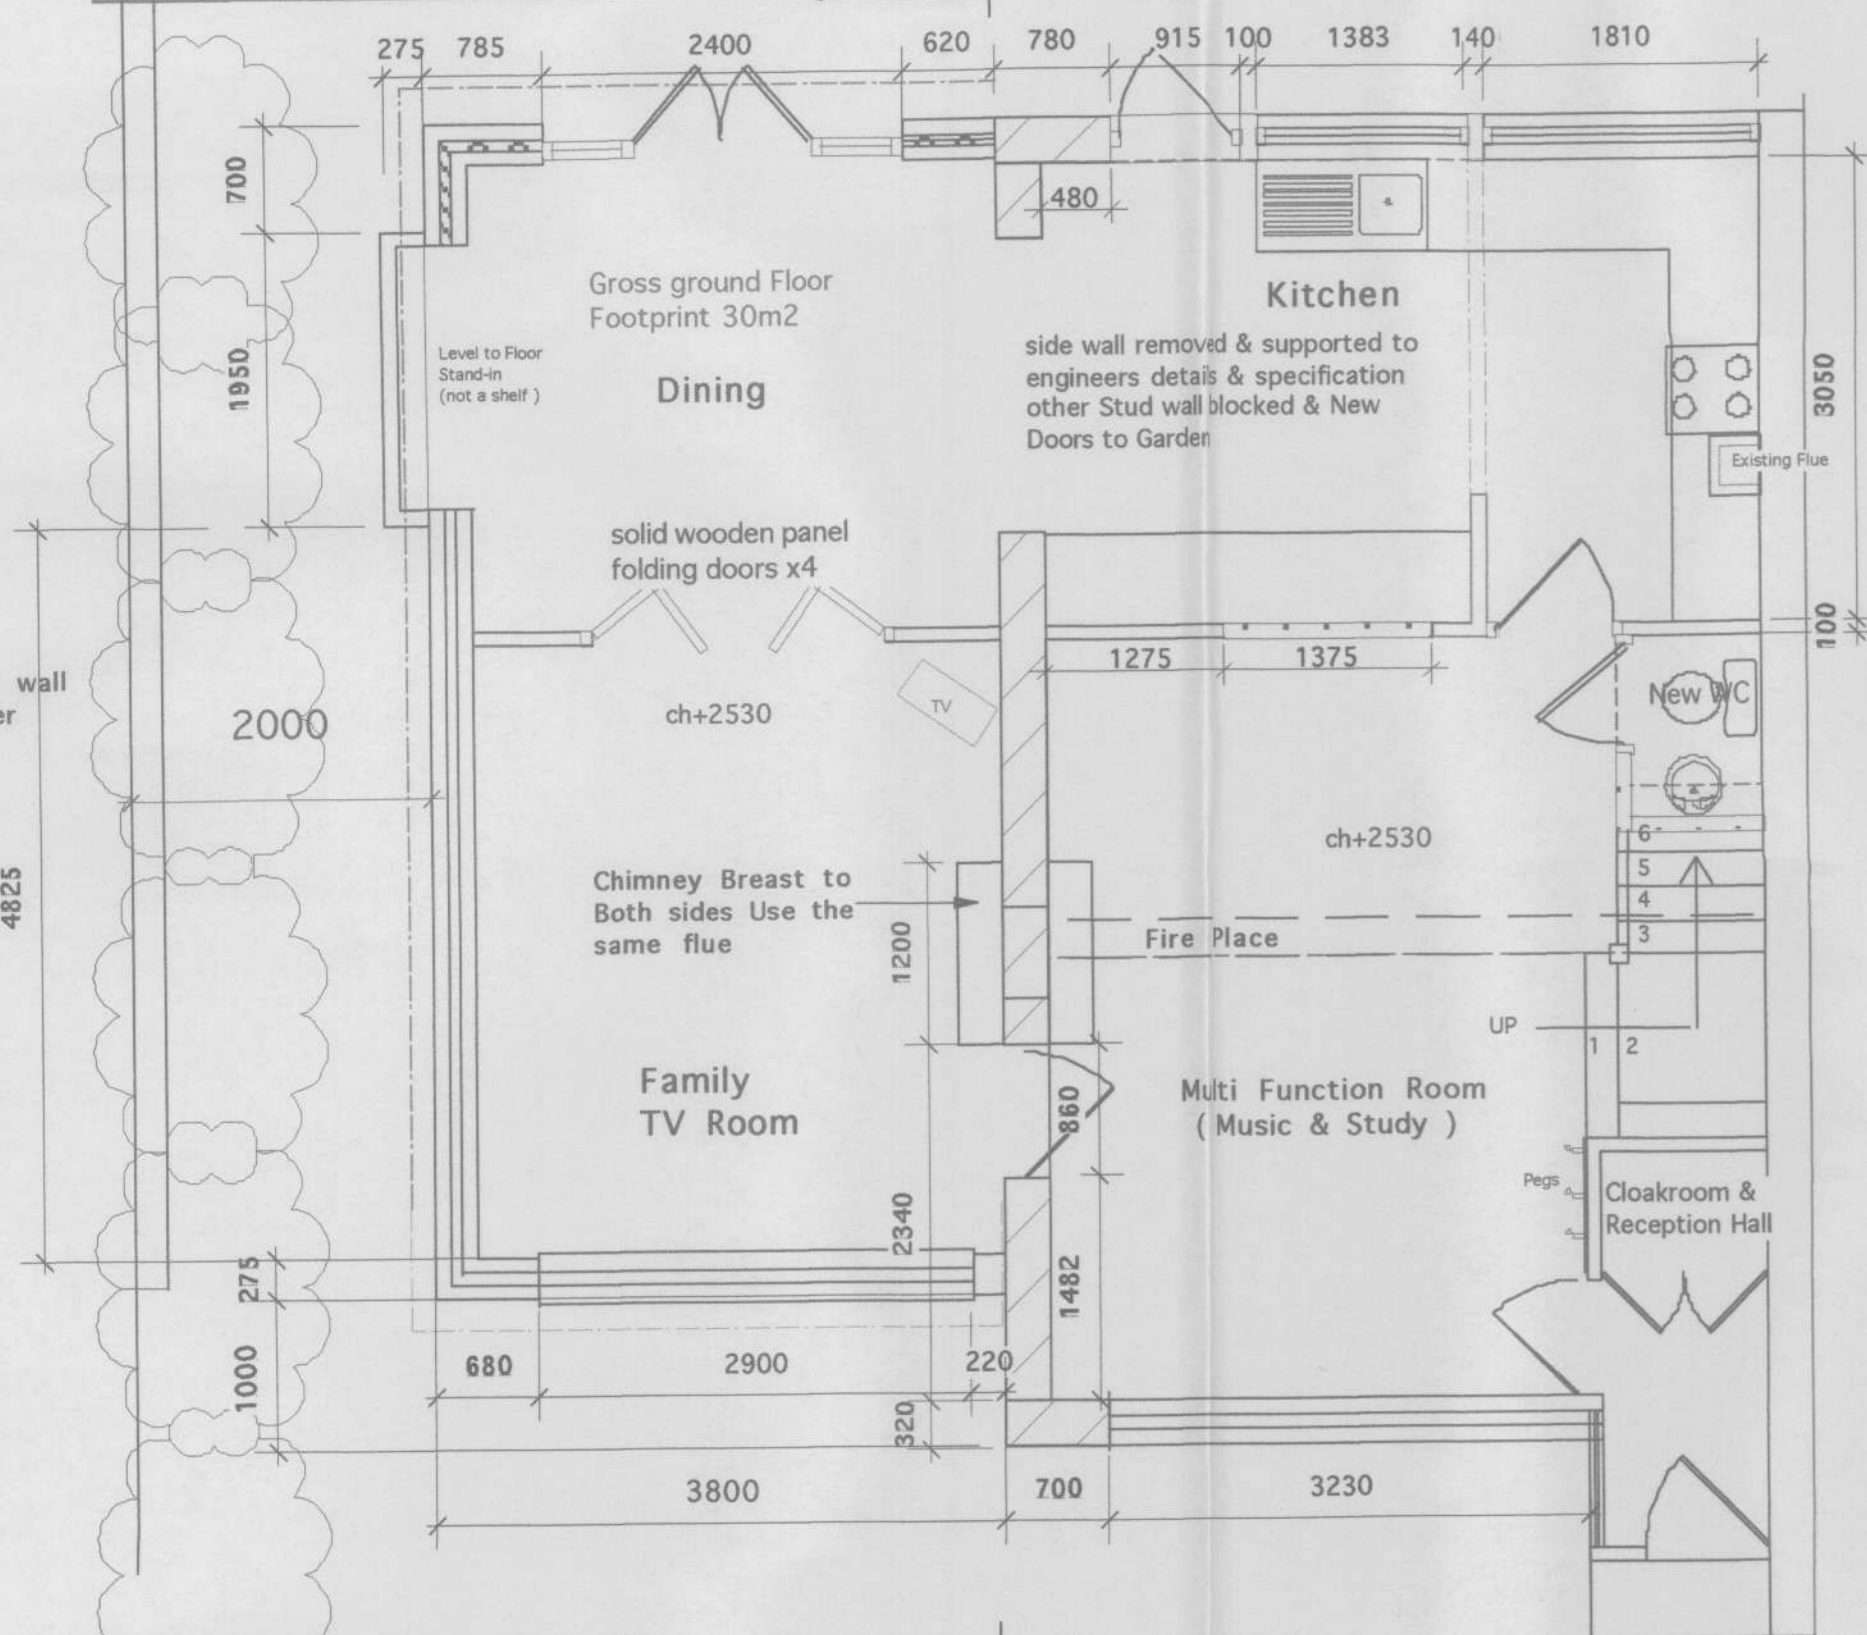

GROUND FLOOR PLAN

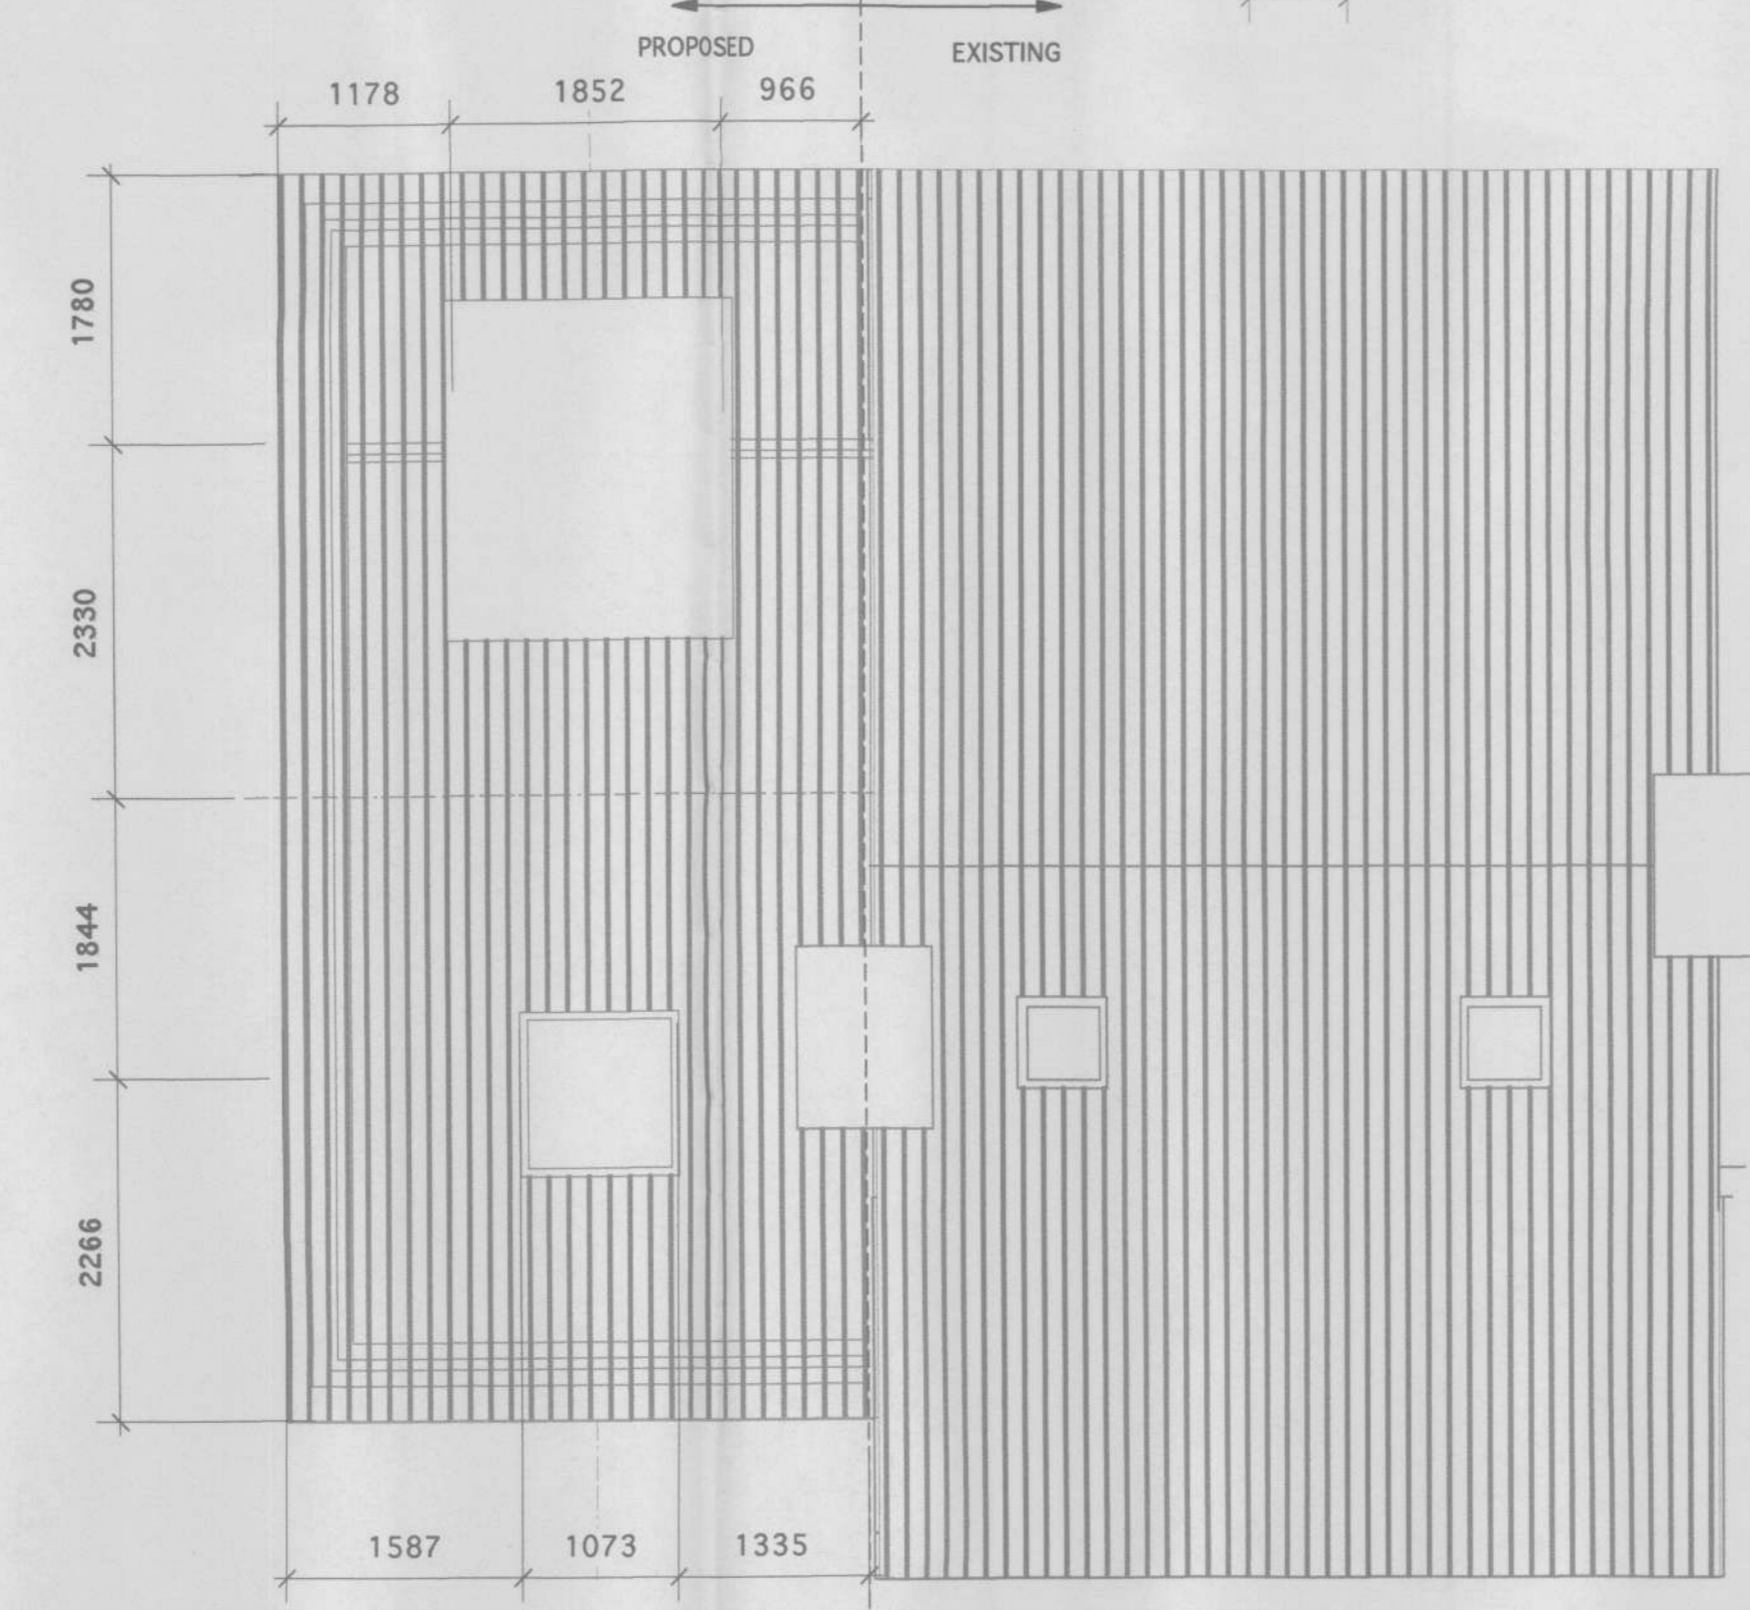

ROOF FLOOR PLAN

RECEIVED  
24 APR 2006  
PLANNING  
06/1291/HOT

- H Clients Planning Application Option 7. revised 19/April 2006
- G Clients Advice Email Planning Application Option 6. 11/April 2006
- F J.Brown & Clients Advice Email Pre-Application Option 5. 4 April 2006
- E Home Extension Pre-Application Option 4 November 2005
- D Resubmitted Pre-Application smaller House Option 3 March 2005
- C Client Requested To Change To 2 Separate Houses 10 Feb 2005
- B Planners Amendments Meeting & Client Approved 28 Jan 2005
- A Client Amendments Requested & Client Approved October 2004

Client:  
The Cook Family

Title:  
Proposed Home Extension &  
Precedent Study:  
70 Broughton Avenue  
Ham  
Surrey TW10 7UR  
Home Tel 020 8 948 3248



Tel: +44 (0) 208 285 0595  
Fax: +44 (0) 208 287 3441

Scale: 1:50 & 1:1250  
Date: 14 OCT 04  
Number: EH 2512/02

ENGLISHHAUS LIMITED  
© EnglishHaus 1995