






EXISTING PLAN
SCALE 1:500

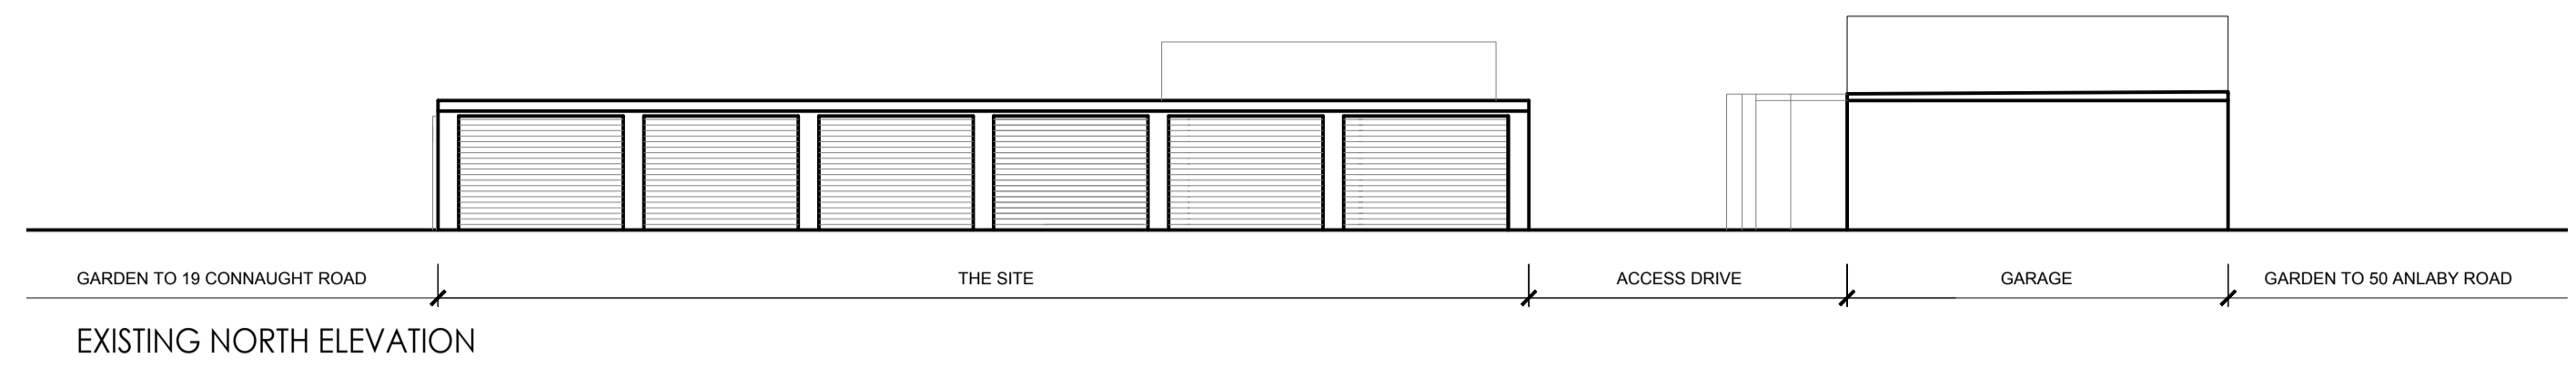


EXISTING NORTH ELEVATION

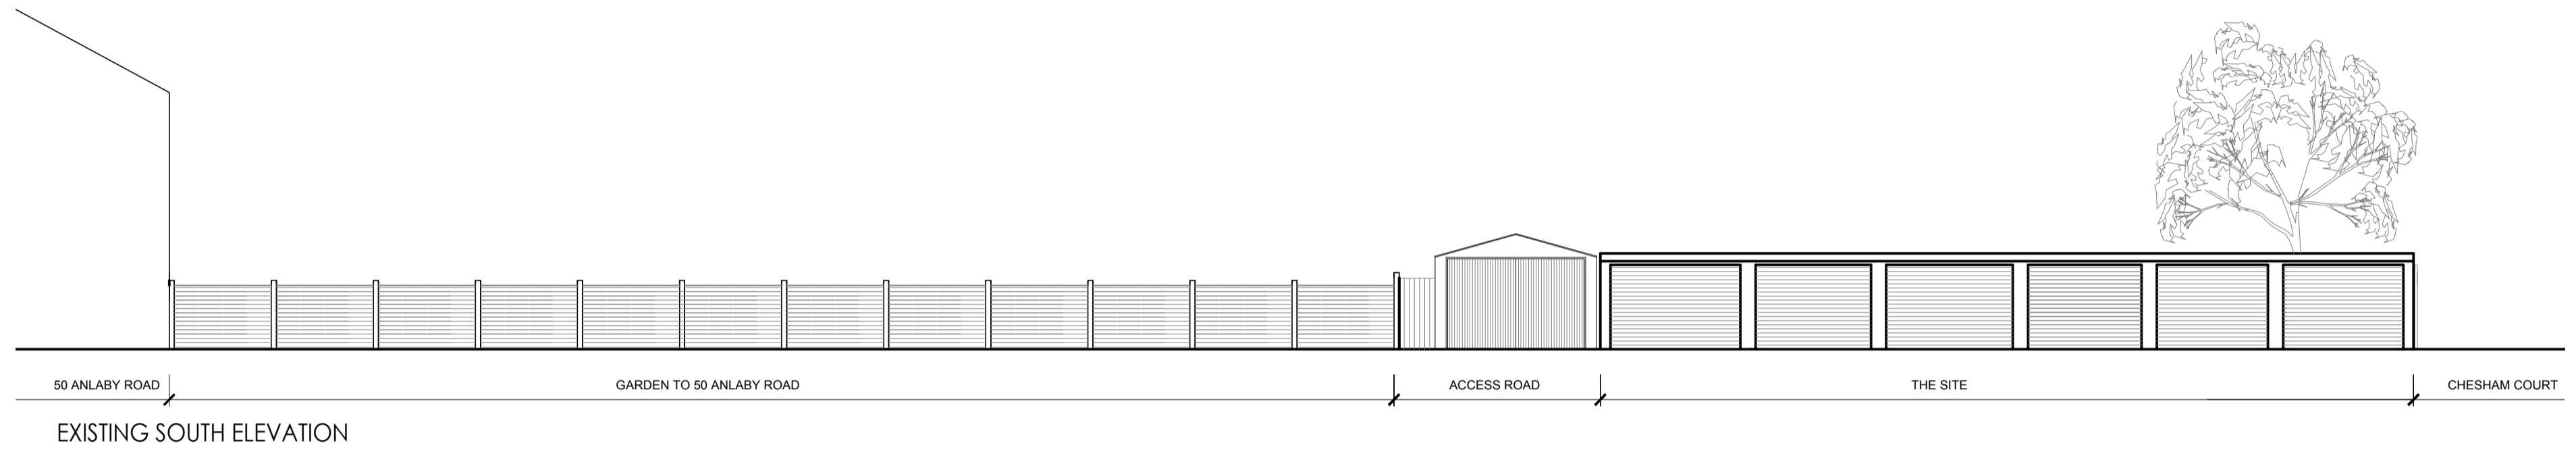


EXISTING SOUTH ELEVATION

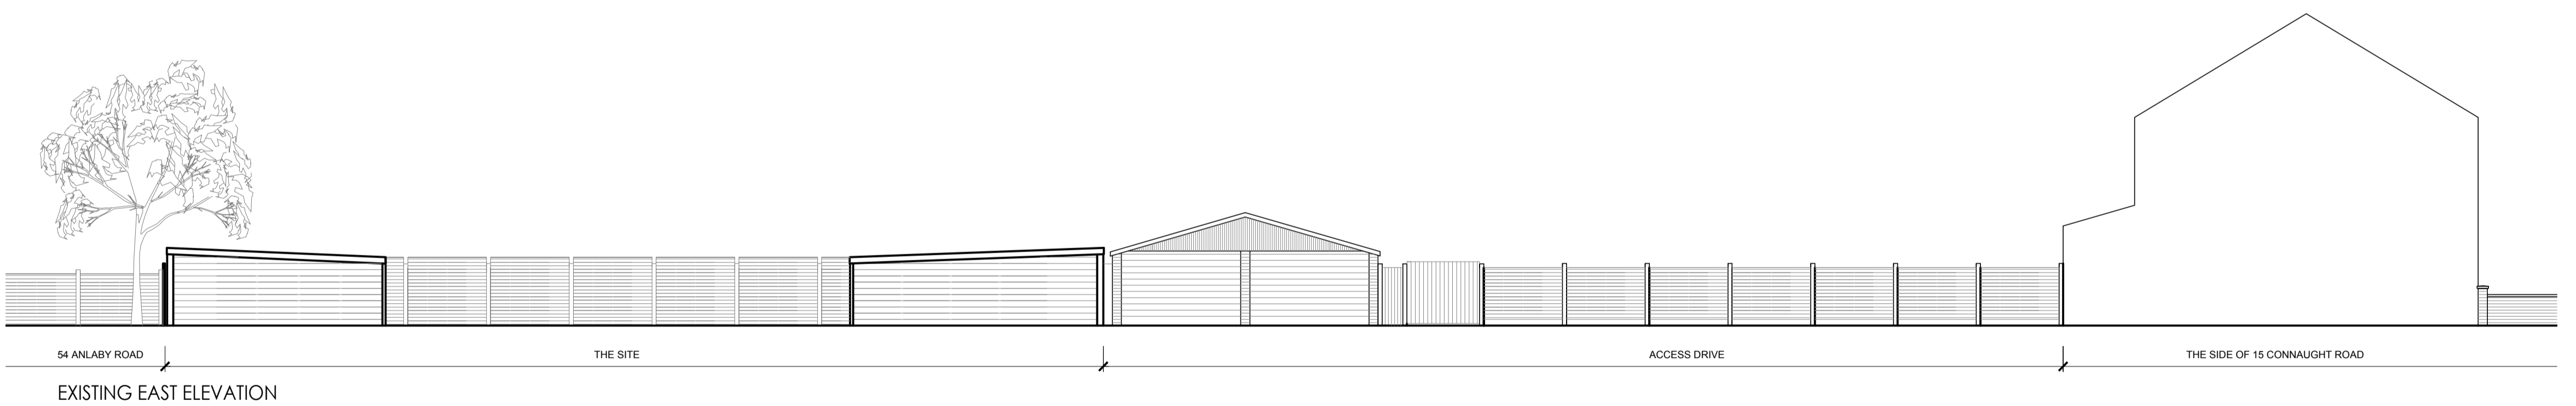

EXISTING EAST ELEVATION

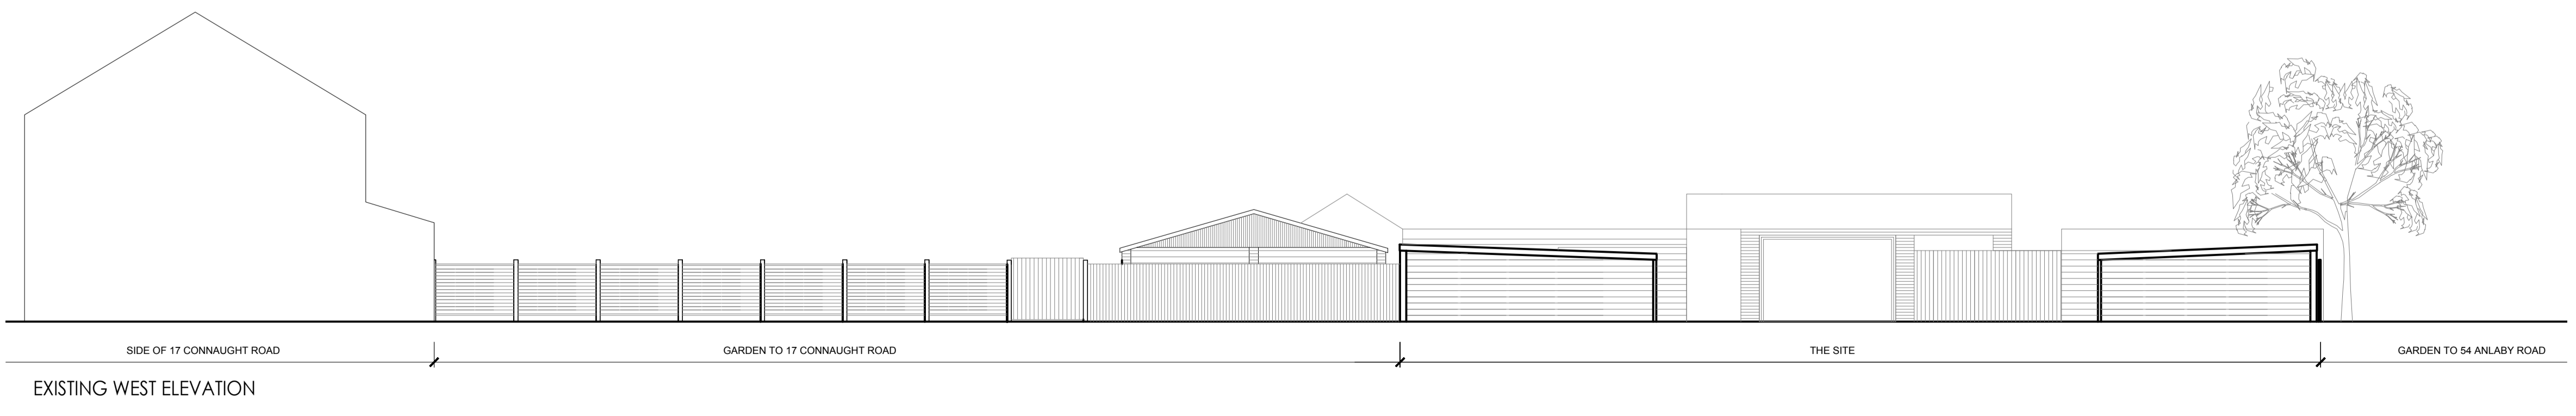

EXISTING WEST ELEVATION

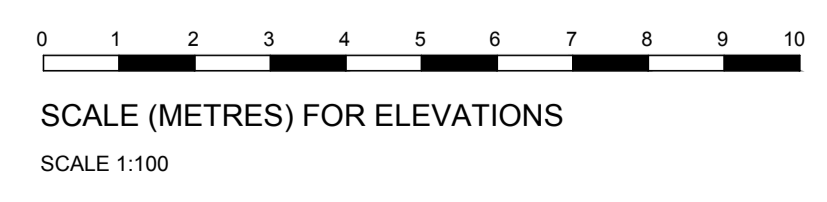

revisions

ALL FIGURED DIMENSIONS TO BE CHECKED ON SITE BY CONTRACTOR BEFORE COMMENCING WORK.
NO DIMENSIONS SCALED FROM THIS DRAWING

GB&P
Geoff Beardsley & Partners (UK) LLP
 CHARTERED ARCHITECTS AND CDM CO-ORDINATORS
 Elin House, 1A Elin Grove, Teddington, Middlesex TW11 8RD
 Tel: 020 86144374 Fax: 020 89778494
 www.gbpartners.co.uk

client

ANDREW TIDMARSH

job

**LAND TO THE REAR OF 15
 - 17 CONNAUGHT ROAD
 TEDDINGTON
 TW11 0PP**

title

**EXISTING PLAN &
 ELEVATIONS**

dwg no.

1433/100

scale 1:100 @ A1 date APRIL 2015
 1:200 @ A3