



PROPOSED ROOF PLAN 1:100

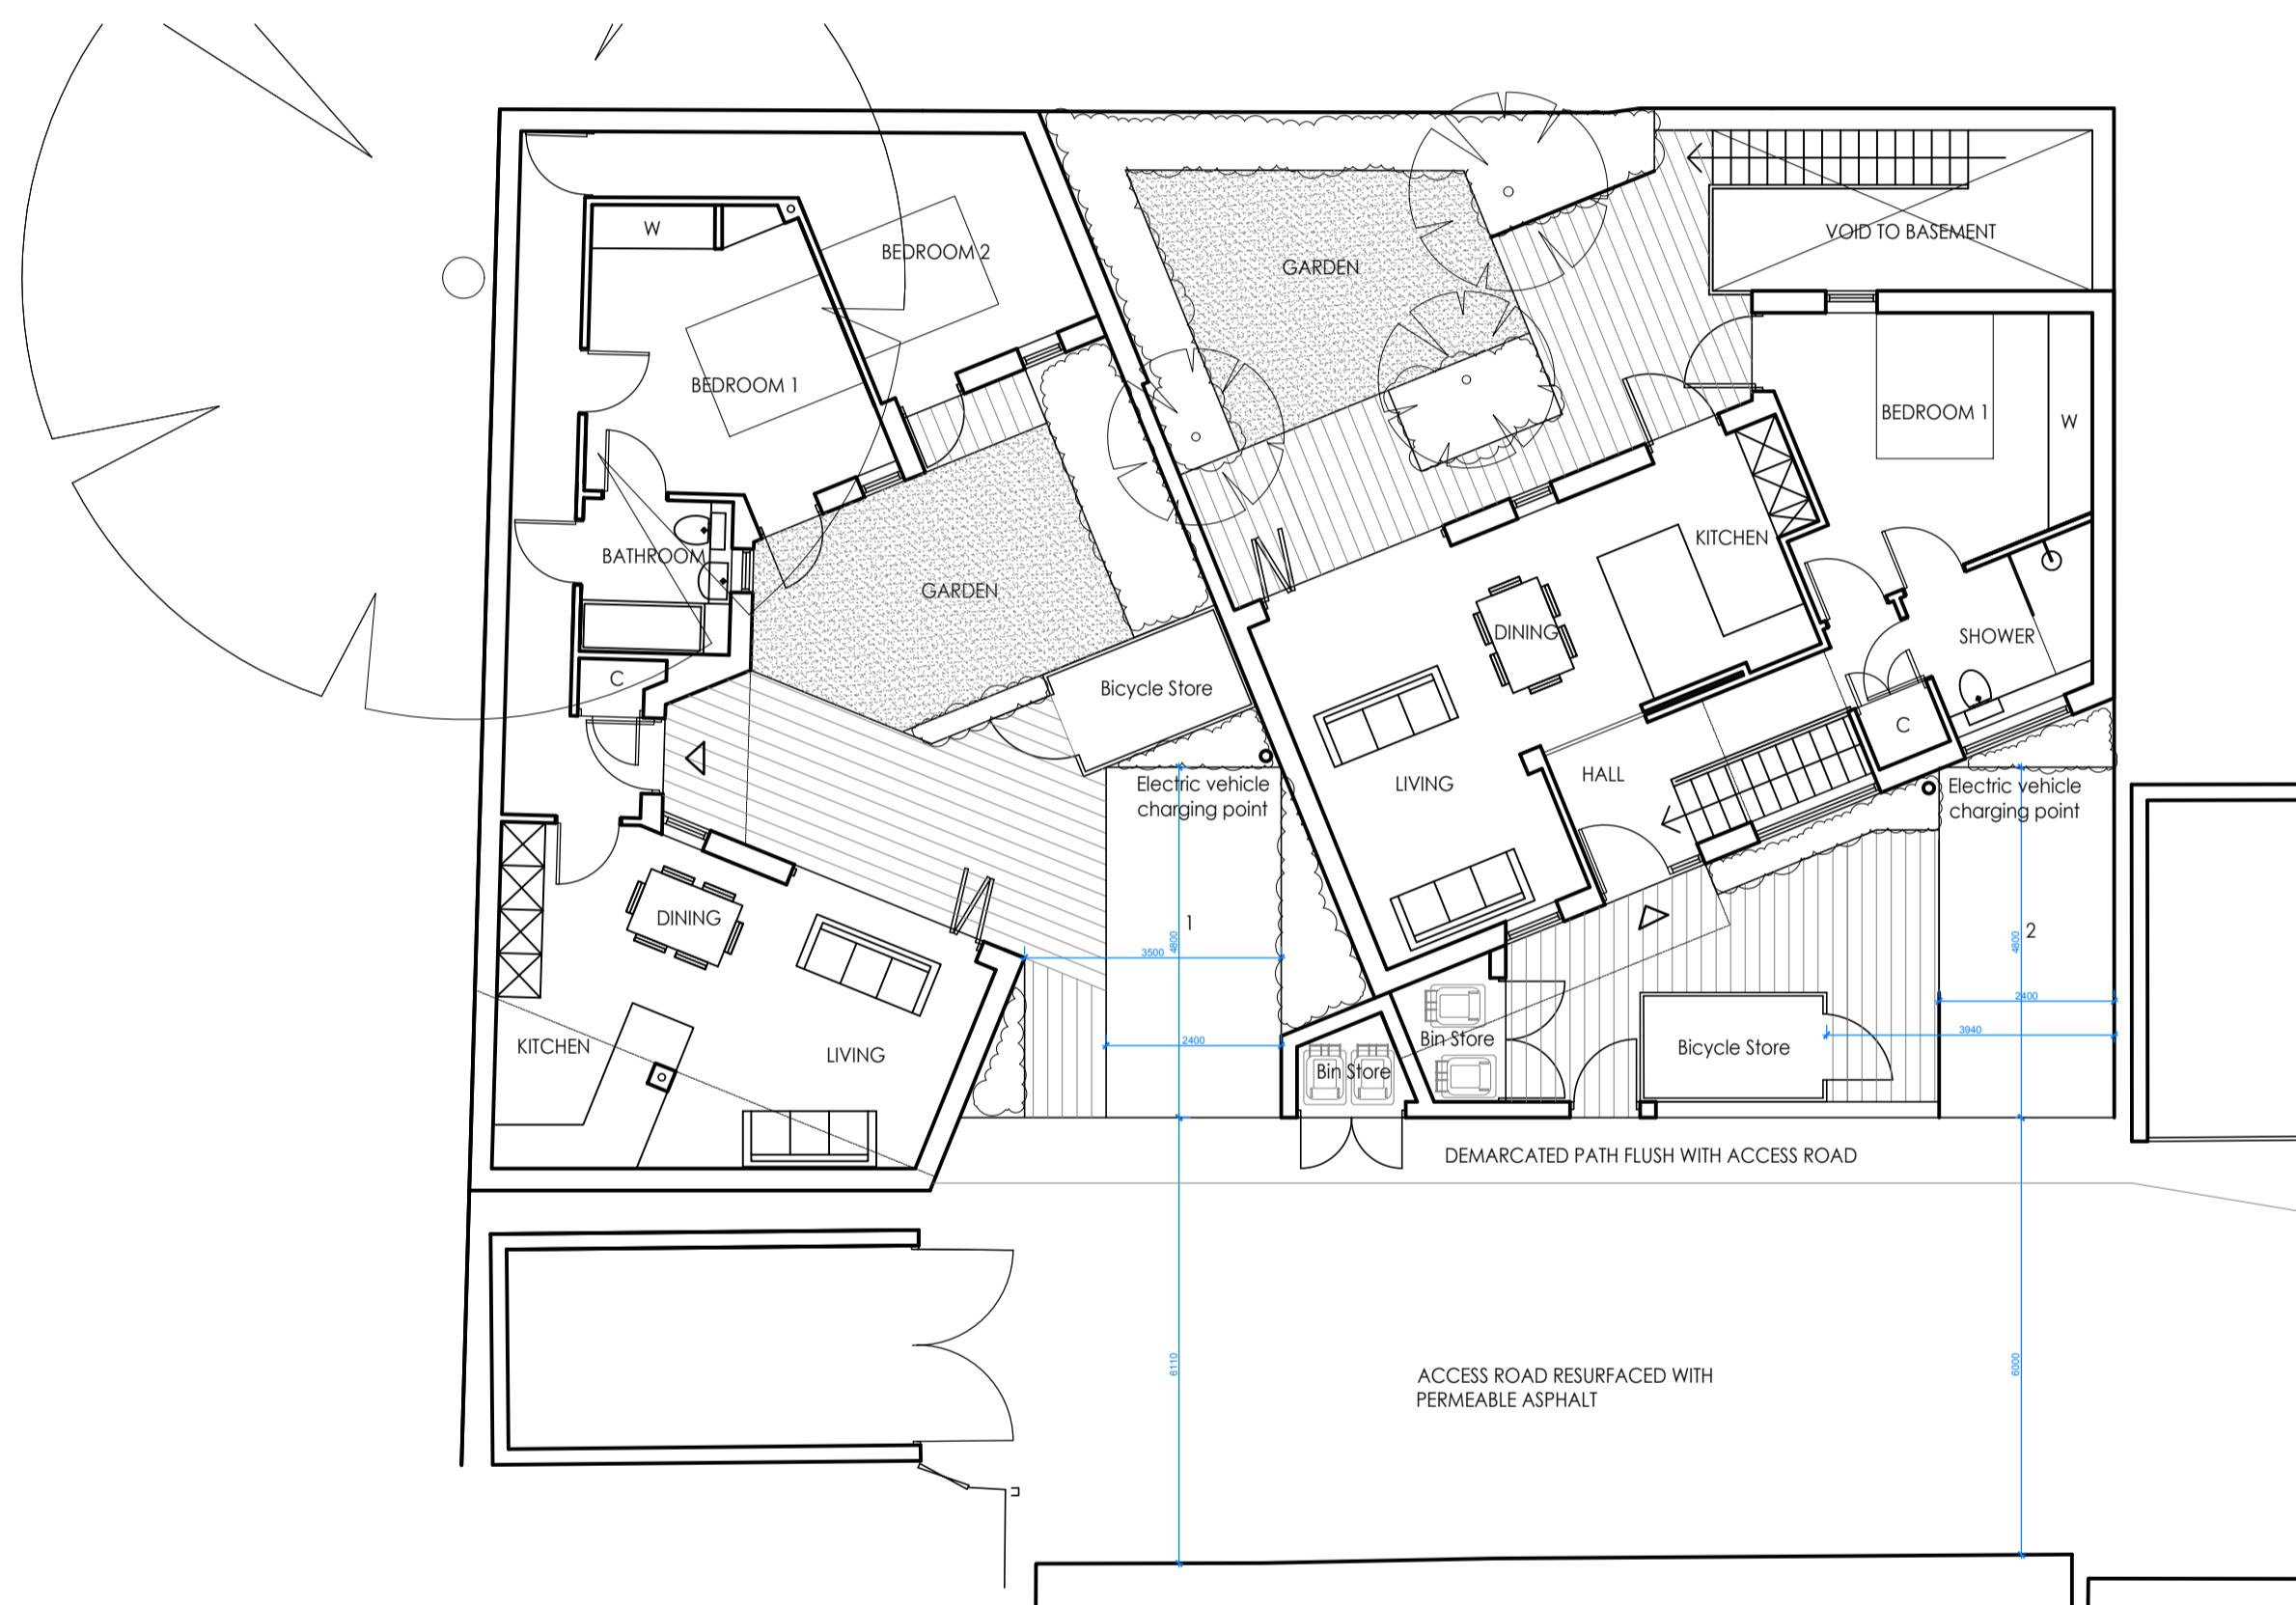


PROPOSED GROUND FLOOR PLAN 1:100

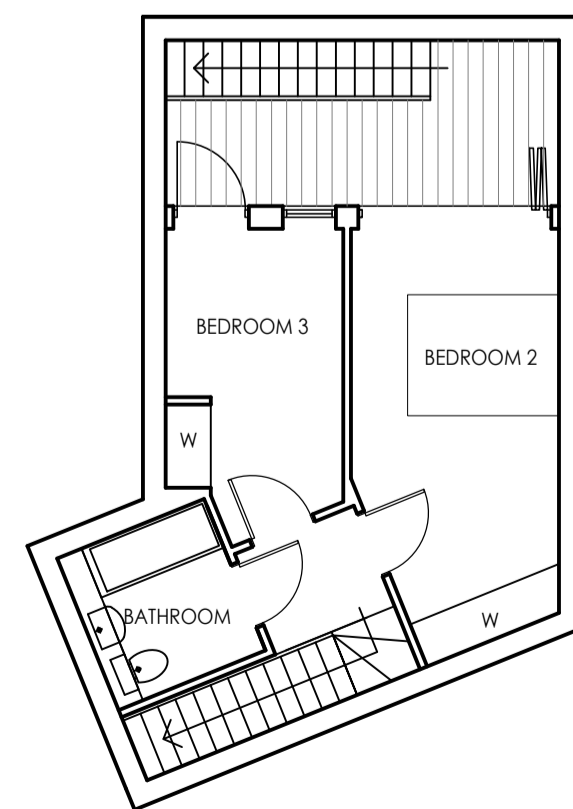

PROPOSED BASEMENT FLOOR PLAN 1:100



PROPOSED SITE PLAN Scale 1:200

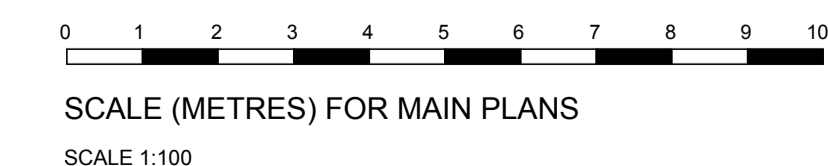

SCALE (METRES) FOR MAIN PLANS SCALE 1:100

revisions
REV A: 11.01.17 Parking and solar panels amended
client
ANDREW TIDMARSH
job
LAND TO THE REAR OF 15 - 17 CONNAUGHT ROAD TEDDINGTON TW11 0PP
title
PROPOSED PLANS
dwg no.
1433/200 A
scale 1:100 @ A1 date APRIL 2015 1:200 @ A3