


2 BEDROOM HOUSE FRONT ELEVATION (NORTH)



3 BEDROOM HOUSE FRONT ELEVATION (EAST)



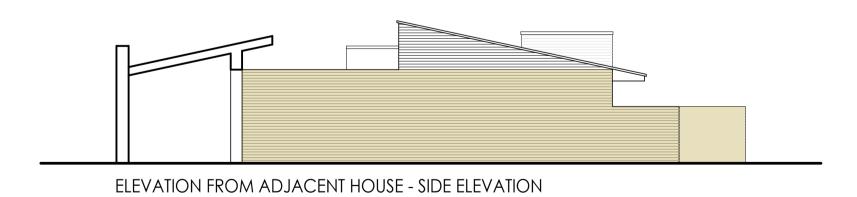

BEDROOMS (EAST)



2 BEDROOM HOUSE ELEVATION TO LIVING ROOM (WEST)



ALL FIGURED DIMENSIONS TO BE CHECKED ON SITE BY CONTRACTOR BEFORE COMMENCING WORK.

NO DIMENSIONS SCALED FROM THIS DRAWING



Geoff Beardsley & Partners (UK) LLP
CHARTERED ARCHITECTS AND CDM CO-ORDINATORS

Elfin House, 1A Elfin Grove, Teddington, Middlesex TW11 8RD
Tel: 020 86144374 Fax: 020 89778494
www.gbparchitects.co.uk

client

ANDREW TIDMARSH

job

LAND TO THE REAR OF 15
- 17 CONNAUGHT ROAD
TEDDINGTON
TW11 0PP

....

PROPOSED ELEVATIONS 2

dwg no.

1433/202

scale 1:100 @ A1 date APRIL 2015 1:200 @ A3

SCALE 1:100

(SOUTH)