


- KEY**
- APPLICATION BOUNDARY
 - ENTRANCE / ACCESS ROUTE
 - FFL 5.00 FINISH FLOOR LEVEL
 - + 5.00 SPOT HEIGHTS
 - HOPPER
 - LP LAMP POST
 - F FRIDGE FREEZER
 - WM WASHING MACHINE
 - DW DISH WASHER
 - EXISTING STRUCTURE
 - PROPOSED STRUCTURE

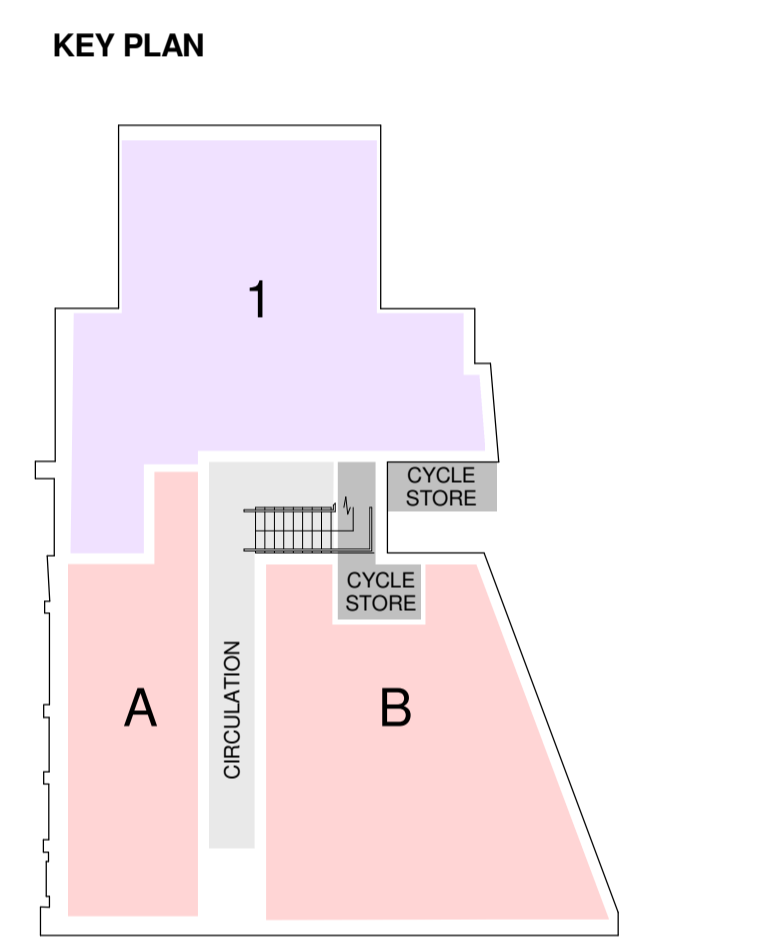


Unit Type	Name	Area	Unit Size
Residential	UNIT 1	75 m ²	2B4P

Unit Type	Name	Area	Unit size
Commercial	A	65 m ²	N/A
Commercial	B	35 m ²	N/A

REVISION	NOTE	DATE	DRAWN



PROJECT	67-69 BARNES HIGH STREET
DRAWING TITLE	PROPOSED LEVEL 0 FLOOR PLAN
DATE	SEPT 17
SCALE	1:100 @A3
DRAWN	JR
CHECK	CS
STATUS	PLANNING
JOB NUMBER	AI - 2296
DRAWING NUMBER	BRN - 100

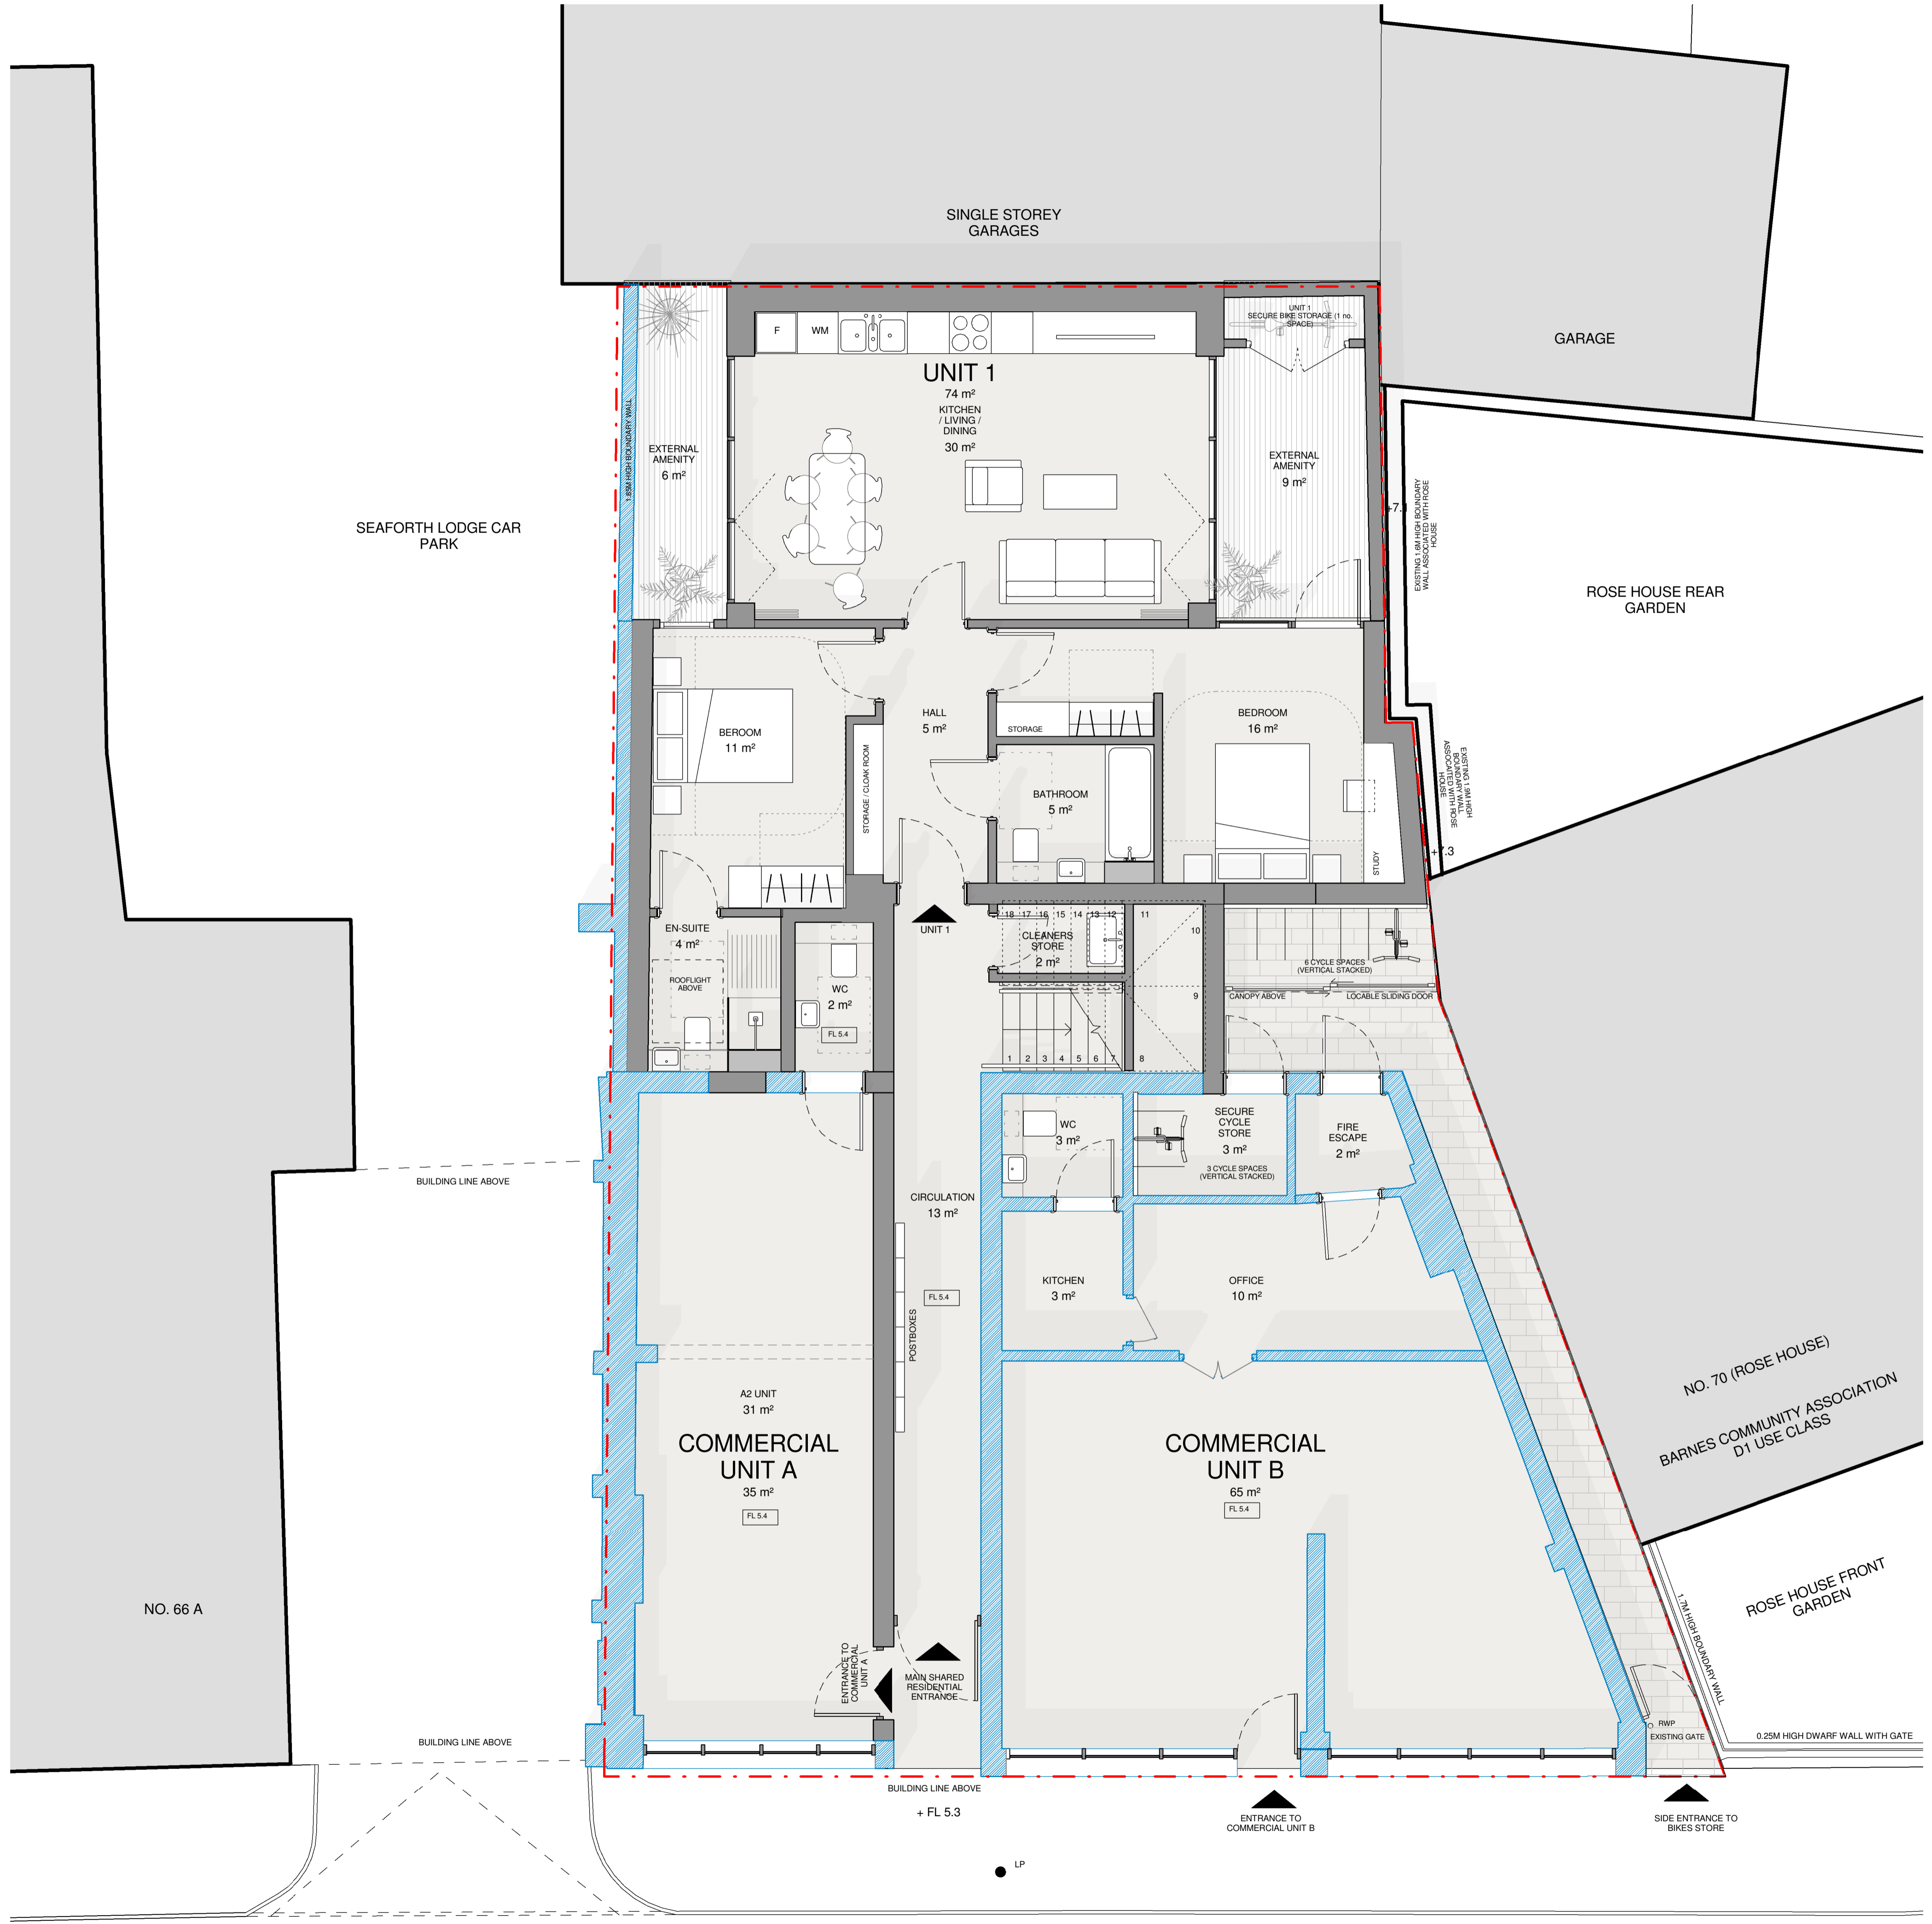

BARNES HIGH STREET