



- KEY**
- APPLICATION BOUNDARY
 - PHOTOVOLTAIC PANEL
 - MANSAFE CLIPPING POINTS
 - HOPPER
 - EXISTING STRUCTURE
 - PROPOSED STRUCTURE
 - SLATE TILED ROOF TO MATCH EXISTING

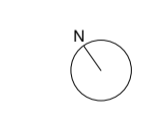

REVISION	NOTE	DATE	DRAWN

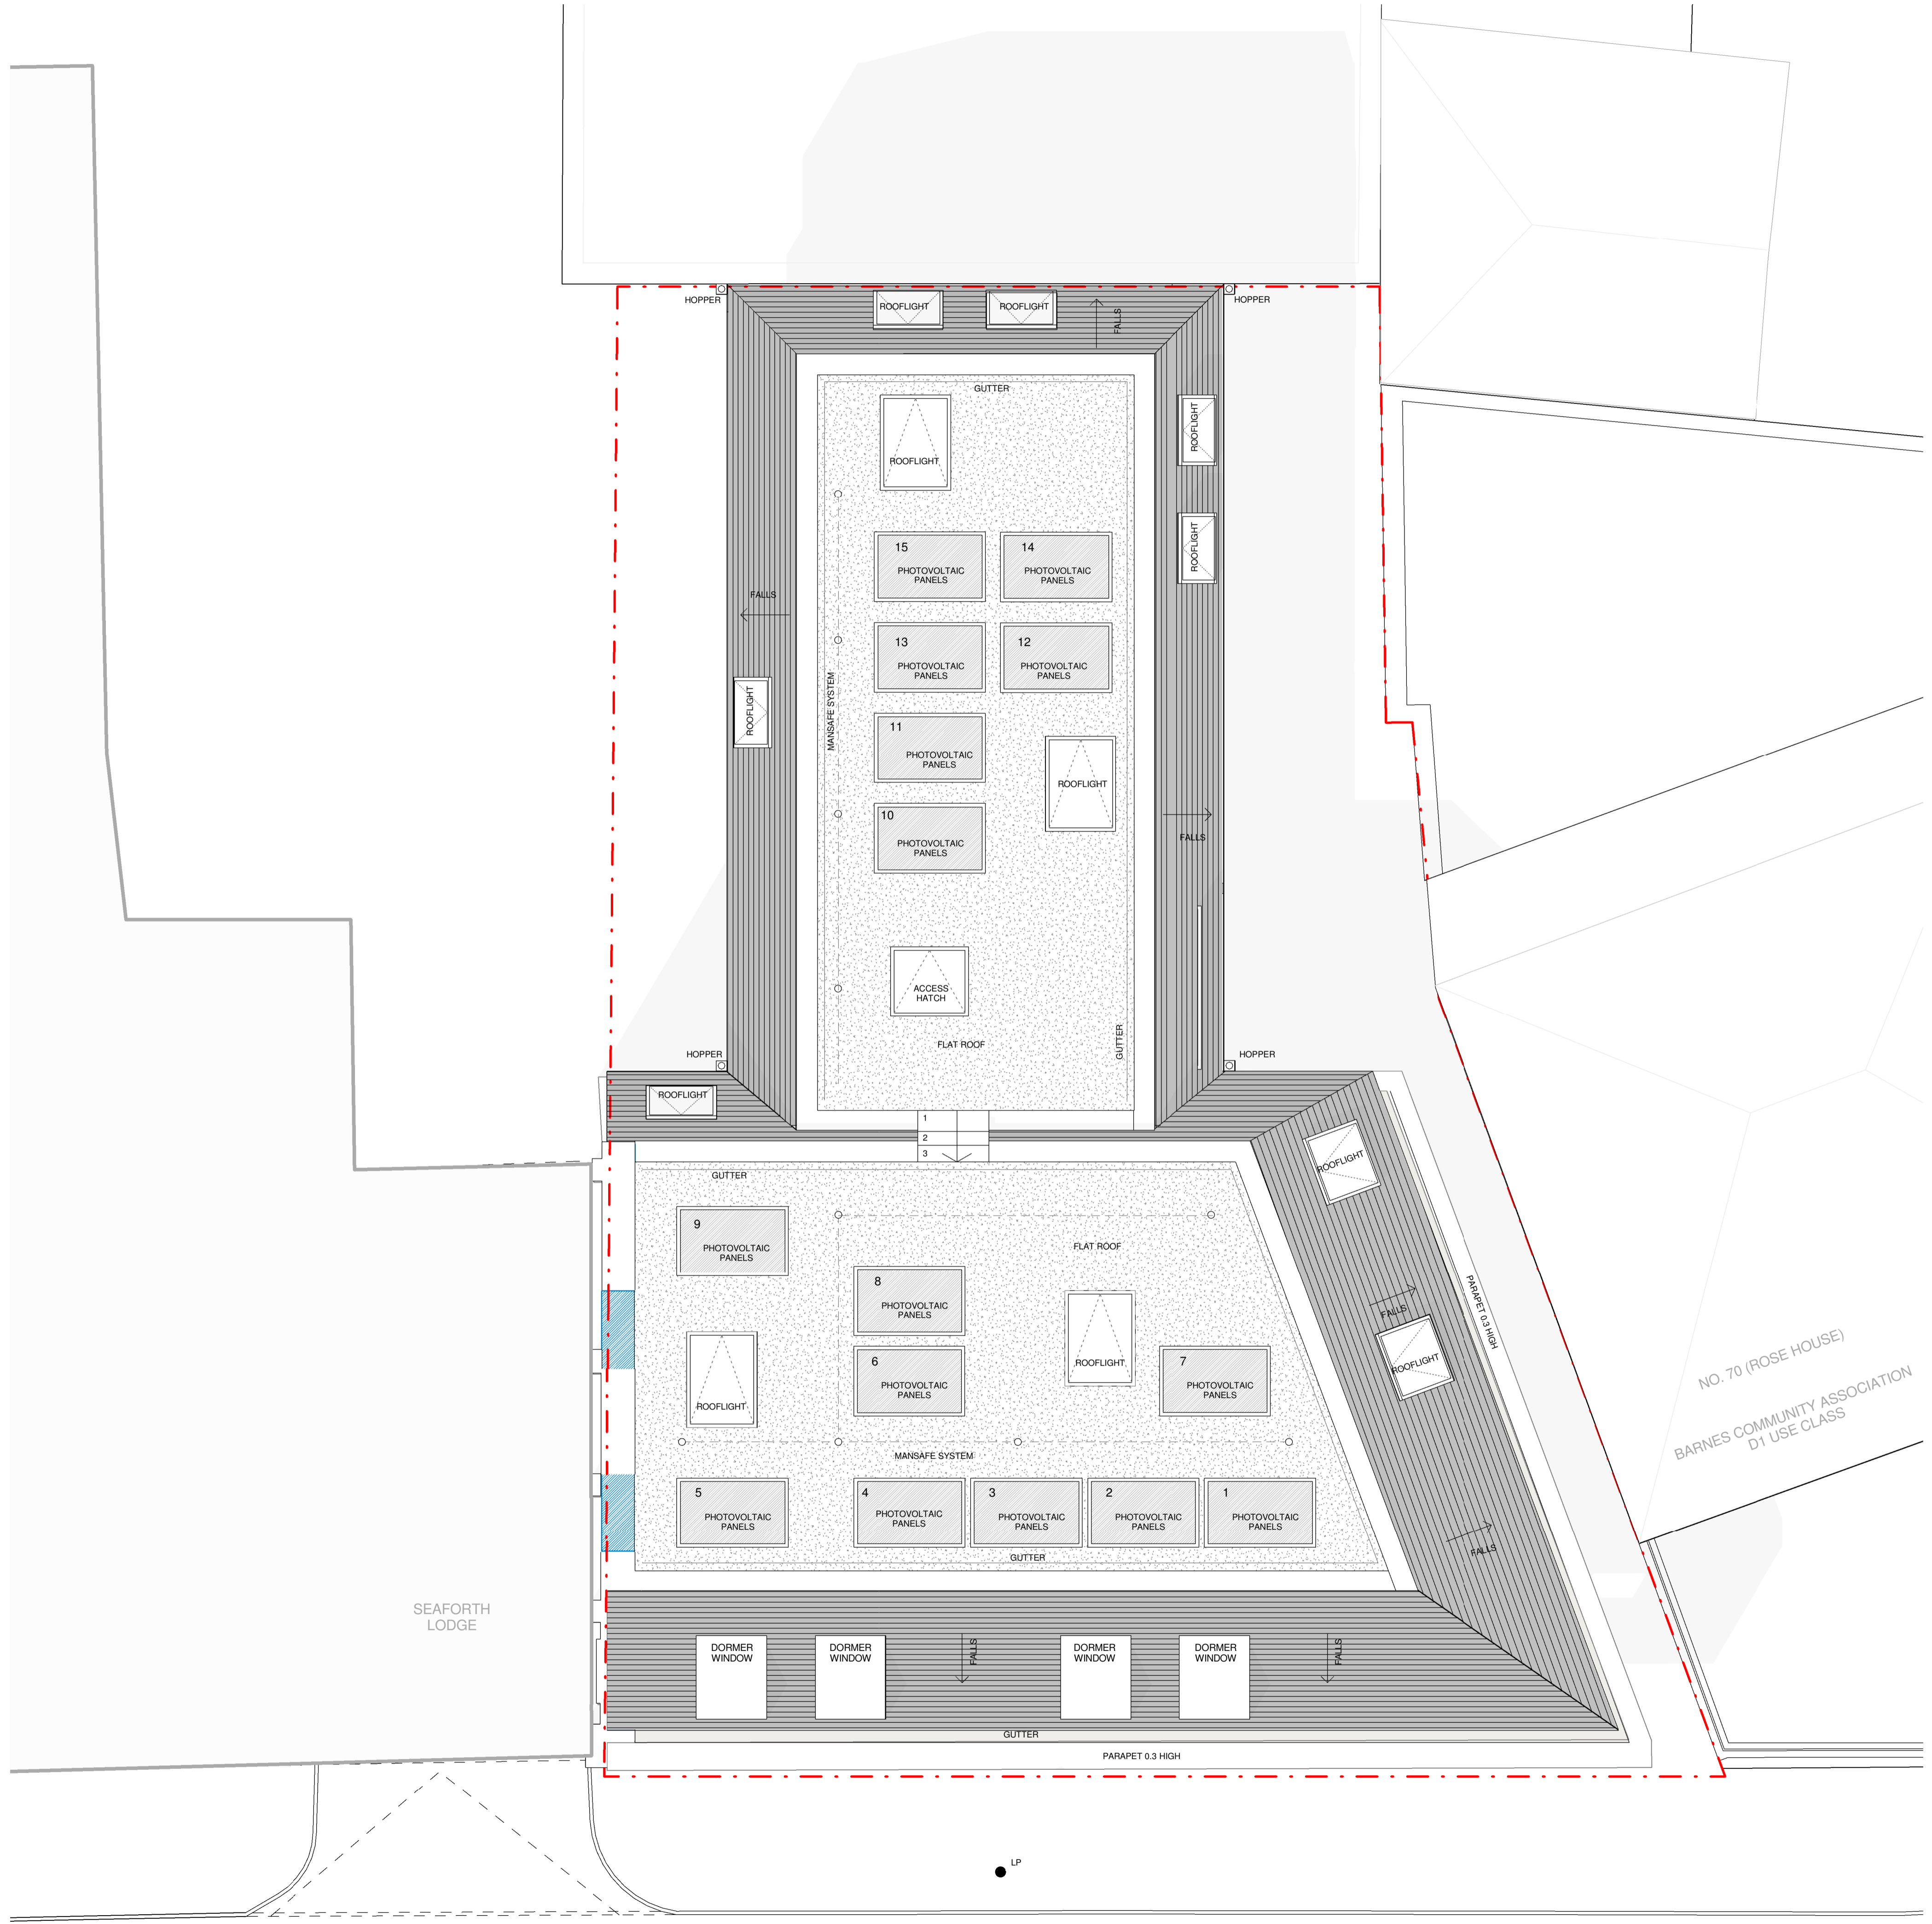

PROJECT	67-69 BARNES HIGH STREET		
DRAWING TITLE	PROPOSED ROOF PLAN		
DATE	SEPT 17	SCALE	1:100 @A3
DRAWN	JH	CHECK	CS
STATUS	PLANNING		
JOB NUMBER	AI - 2296		
DRAWING NUMBER	BRN - 103		