


Notes: 1. Do not Scale
 2. Check all dimensions on site
 3. This drawing is copyright

LONDON BOROUGH OF RICHMOND UPON THAMES
 10 MAY 2005
 PLANNING

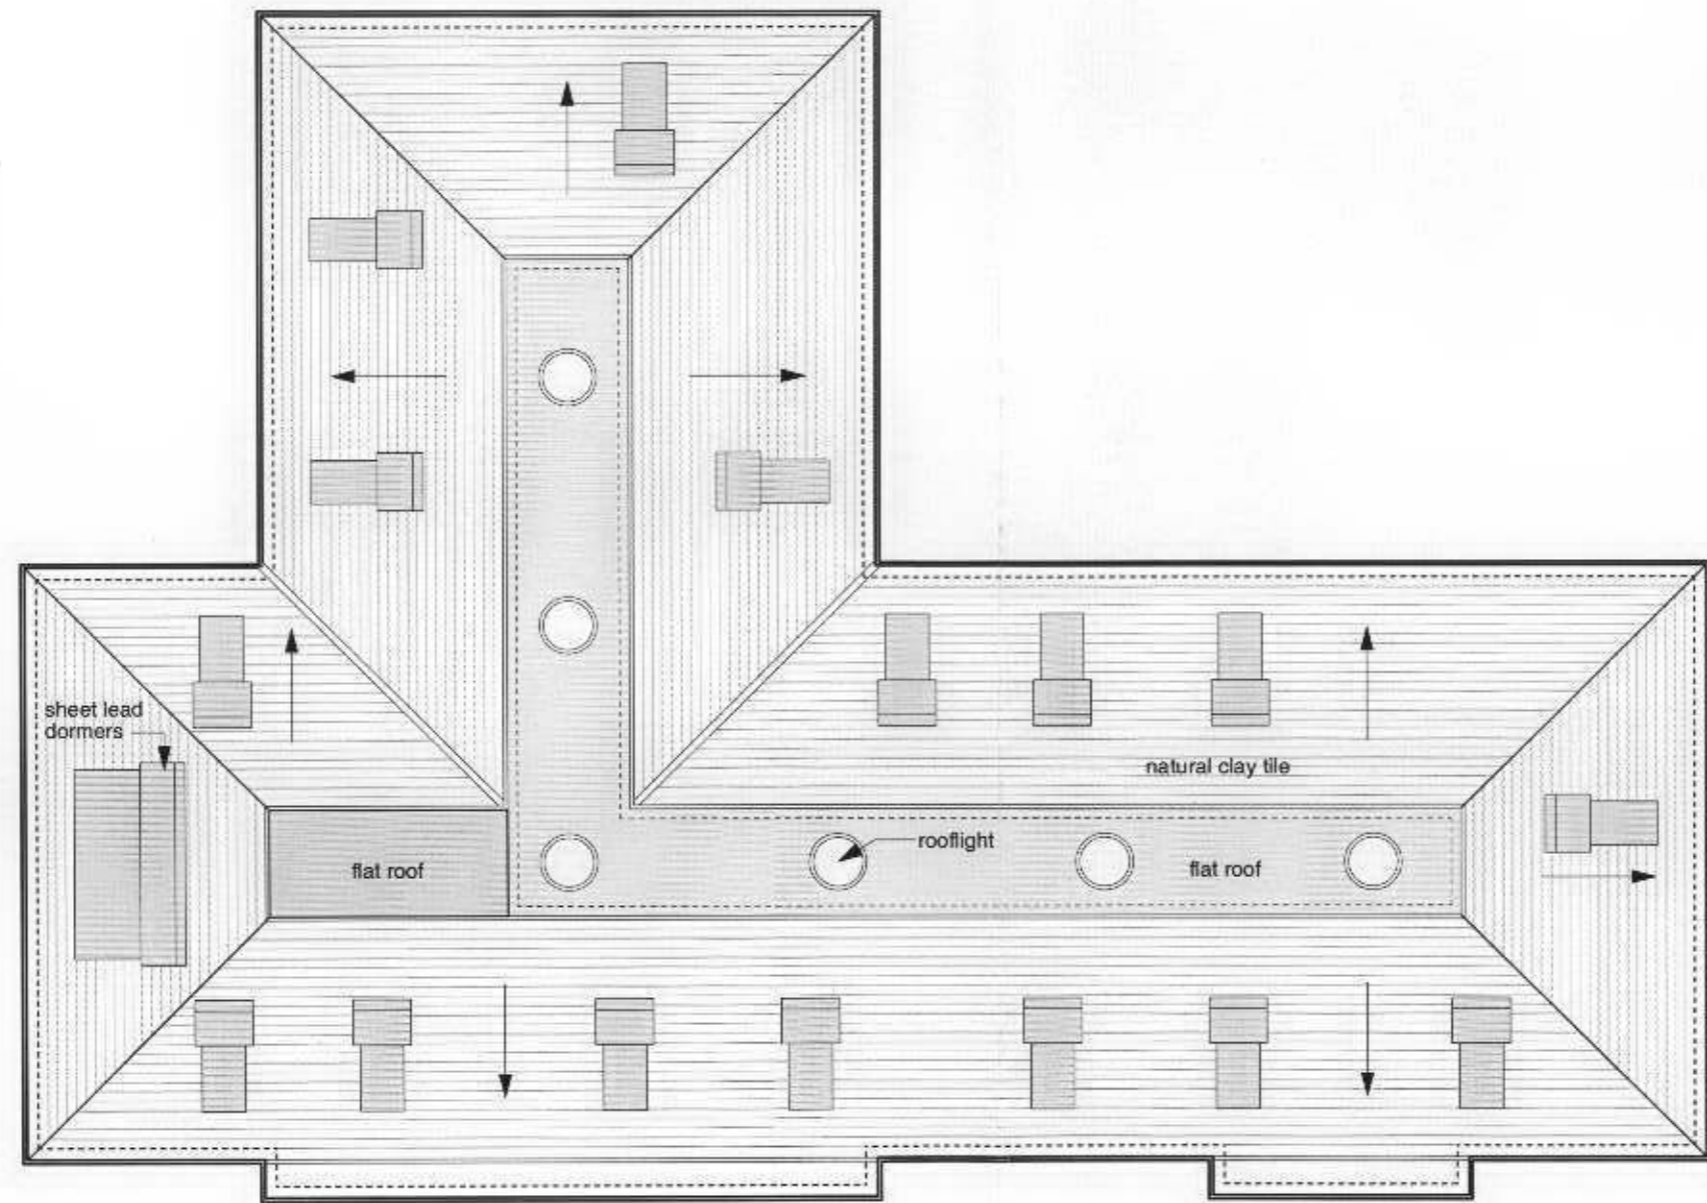

16/0951/FUL

No	Date	By	Revision
Project St Mary's Hampton			
Drawing Roof Plan			
Job 927	Dwg No. 205		
Scale 1:200@A3 GP	By GP	Date drawn 8.5.06	
DunthorneParkerArchitects 16 Hampden Gurney Street London W1H 5AL t 020 7258 0411 f 020 7723 1329 www.dunthorneparker.co.uk mail@dunthorneparker.co.uk			