


PROPOSED FIRST FLOOR PLAN

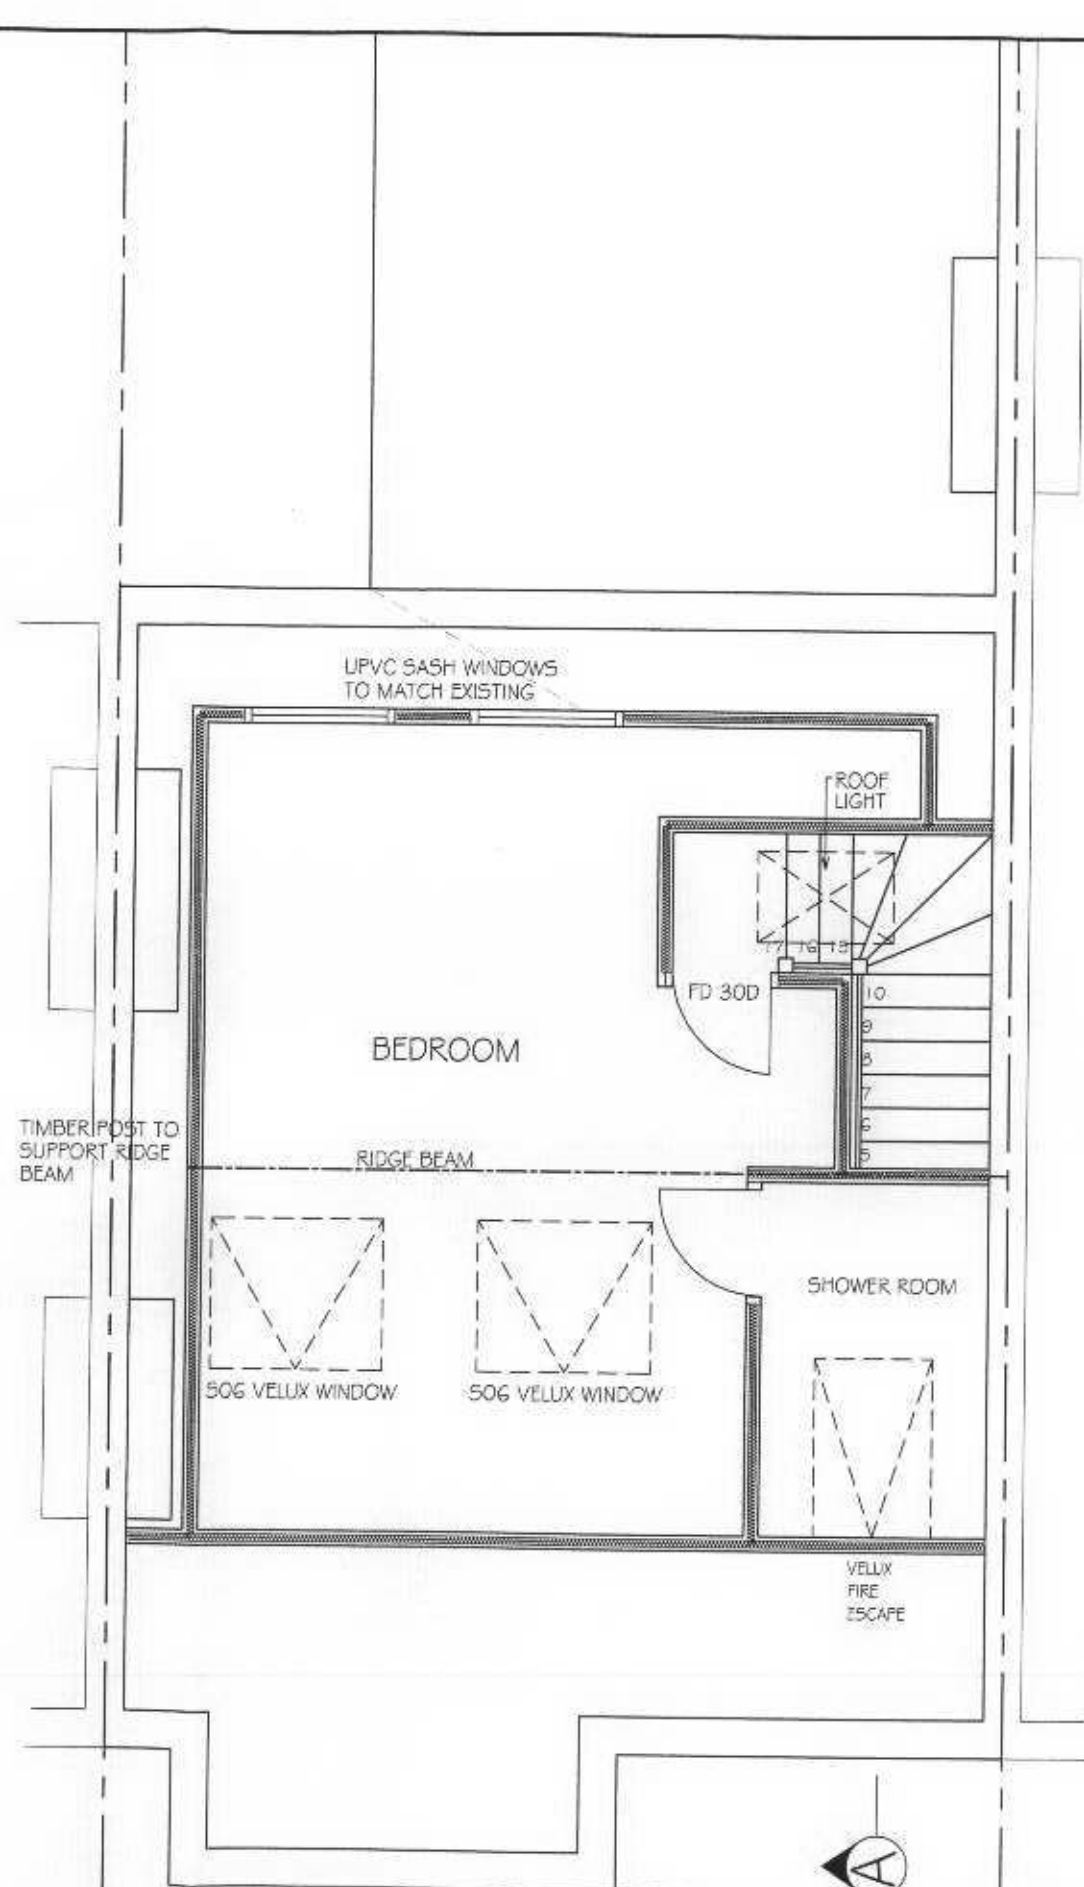

PROPOSED LOFT FLOOR PLAN

NOTES

- All dimensions, heights, levels of drains etc to be checked & verified on site prior to commencing any work and any discrepancies to reported to the office immediately.
- All new / proposed work to match existing and/or similar.
- This drawing is to be read in conjunction with all other relevant drawings, specifications, contract documents, structural calculations etc.
- This drawing is copyright of R & R ARCHI TECH and further reproduction in any form in whole / part is prohibited without written permission.

06/1860/HOT

RECEIVED
12 JUL 2006

REV.	DATE	AMENDMENT
R&R ARCHI TECH		
112 GUNNERSBURY AVENUE, LONDON W5 4PS Tel: 020 8753 7744 Fax: 020 8896 2200		
CLIENT: Ms HOBAN		
JOB: PROPOSED LOFT CONVERSION AT 46 ASHLEIGH ROAD LONDON SW14		
TITLE: PROPOSED PLANS		
SCALE: 1:50	DRAWN: NA	
DATE: JUNE 2006	JOB NO.:	
DRAWING NO.:	LR 6102 / 02	REV.: