


Ground Floor Plan as Existing 1:100

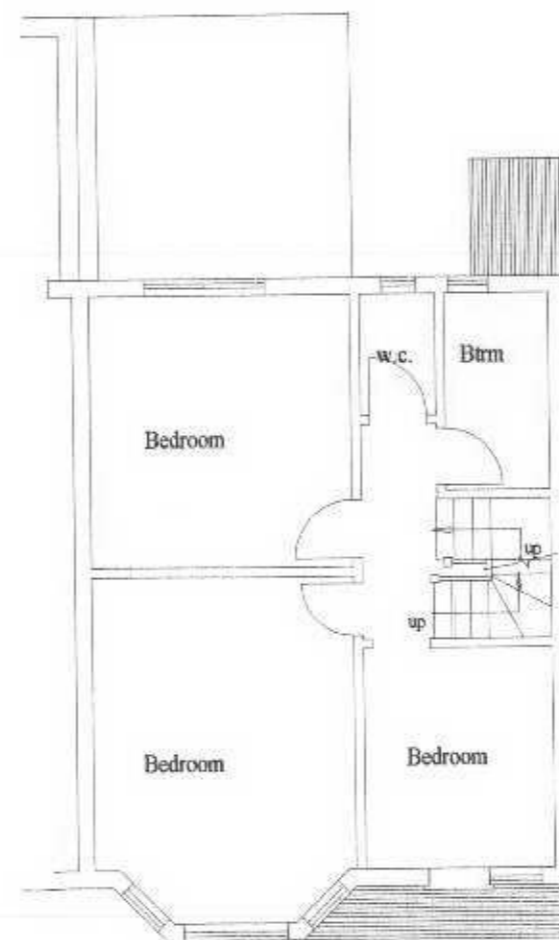

First Floor Plan as Existing - scale 1:100

NOTES: All dimensions and details to be checked on site and not scaled from this drawing.

Rev.	Date	Revision Details
1	2/5/06	two side windows added

SHERATON-DAVIS ASSOCIATES
 Chartered Building Surveyors and
 Architectural Consultants
 10 Trafalgar Road, Twickenham
 Middlesex, TW2 5EJ
 Tel: 020 8755 3605

Client: Mr & Mrs Buck
 Job Title:
 Rear Extension
 58 Marksbury Avenue
 KEW
 Surrey
 TW9 4JF

Drawing Title:
Existing Floor Plans

Date April 2006 Scale 1:100

Org. No.	06/597/1	Rev.	A
----------	----------	------	---