


Rear Elevation as Existing 1:100

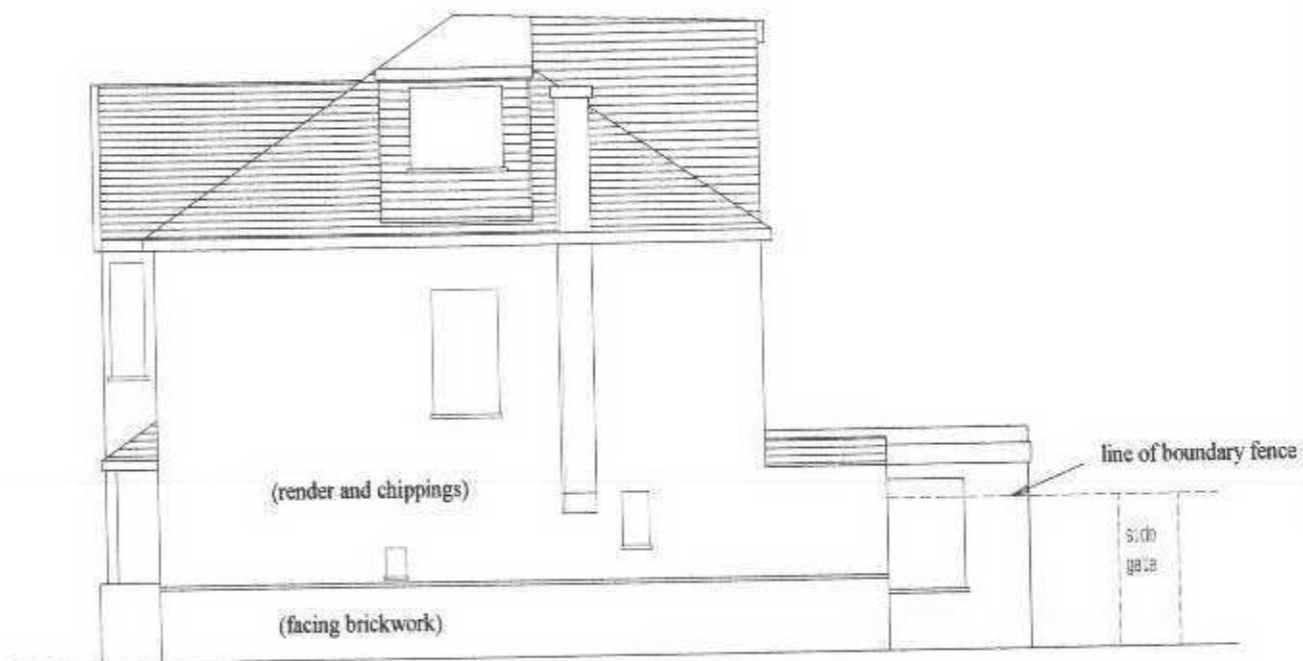

Side Elevation as Existing - scale 1:100

NOTES: All dimensions and details to be checked on site and not scaled from this drawing.

Rev.	Date	Revision Details
1	5/6/06	Side window and rear outhouse added

**SHERATON-DAVIS ASSOCIATES**  
 Chartered Building Surveyors and  
 Architectural Consultants  
 10 Trafalgar Road, Twickenham  
 Middlesex, TW2 5EJ  
 Tel: 020 8755 3605

Client: **Mr & Mrs Buck**  
 Job Title:  
**Rear Extension**  
**58 Marksbury Avenue**  
**KEW**  
**Surrey**  
**TW9 4JF**

Drawing Title:  
**Existing Elevations**

Date: **April 2006** Scale: **1:100**

Org. No. **06/597/2** Rev.