


Ground Floor Plan as Proposed 1:100

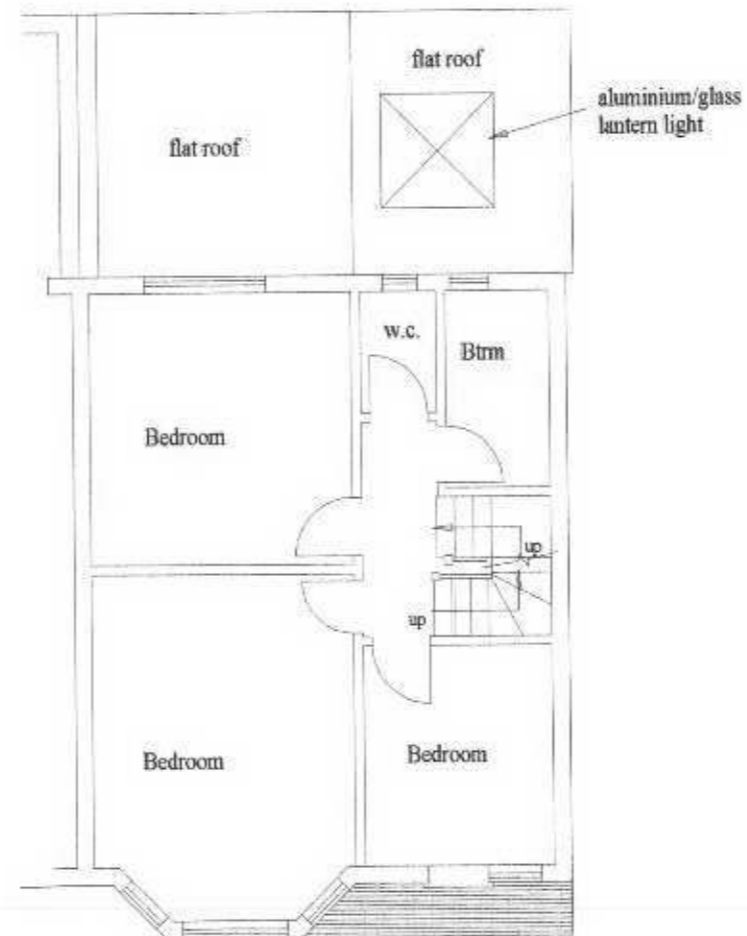

First Floor Plan as Proposed - scale 1:100

NOTES. All dimensions and details to be checked on site and not scaled from this drawing.

Rev.	Date	Revision Details
4	24/5/06	lantern lt/back door & wind/utility door/side wall

**SHERATON-DAVIS ASSOCIATES**  
 Chartered Building Surveyors and  
 Architectural Consultants  
 10 Trafalgar Road, Twickenham  
 Middlesex, TW2 5EJ  
 Tel: 020 8755 3605

Client: **Mr & Mrs Buck**  
 Job Title:  
**Rear Extension**  
**58 Marksbury Avenue**  
**KEW**  
**Surrey**  
**TW9 4JF**

Drawing Title:  
**Proposed Floor Plans**

Date **April 2006** Scale **1:100**

Org. No.	06/597/3A	Rev.	A
----------	-----------	------	---