
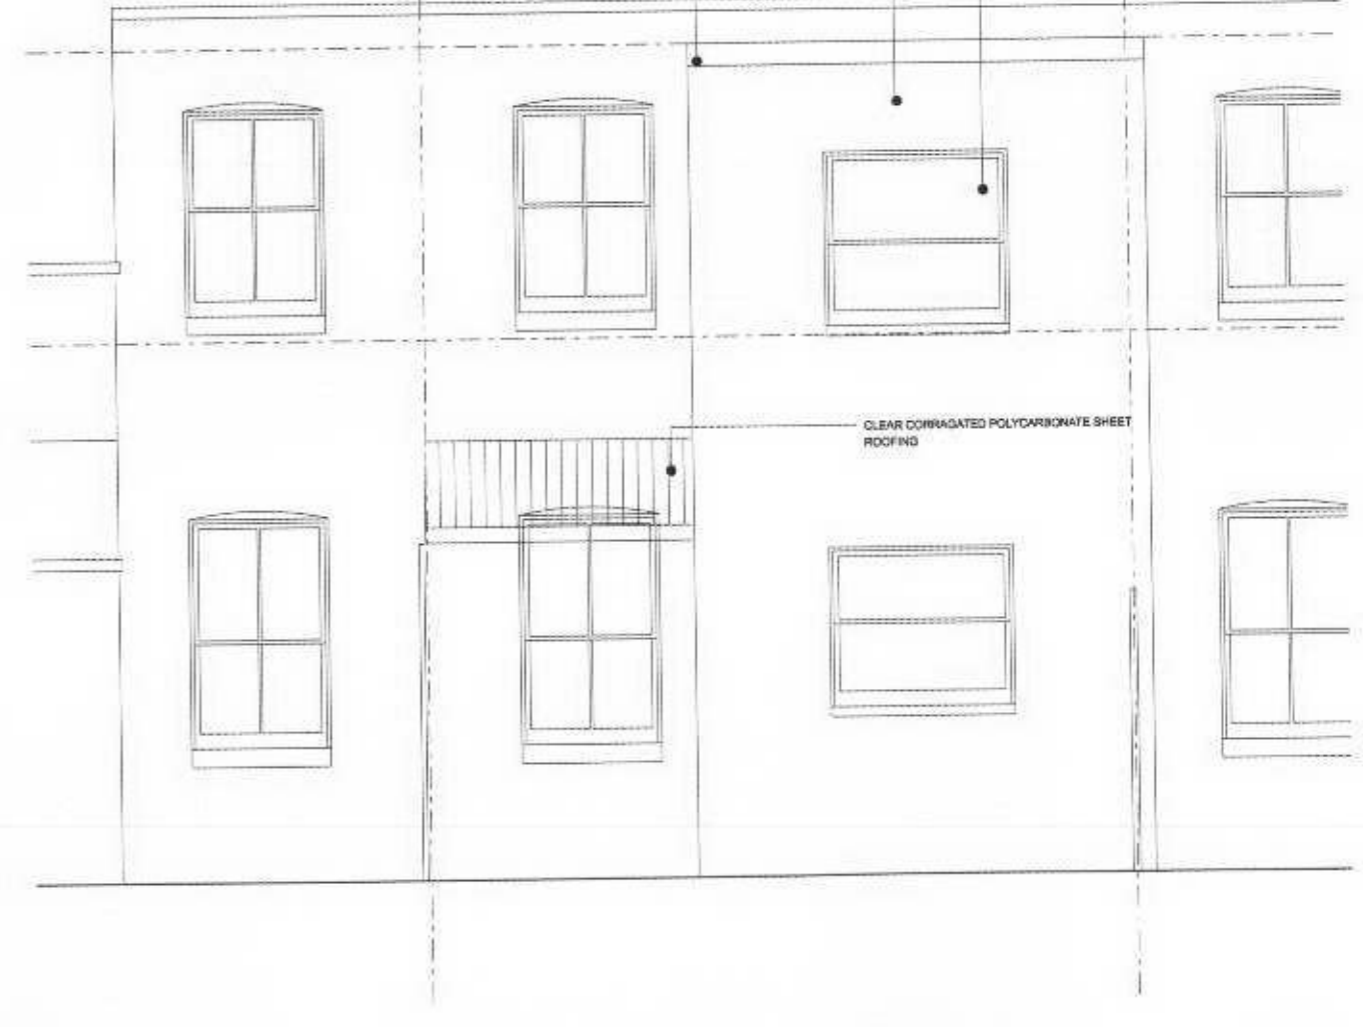
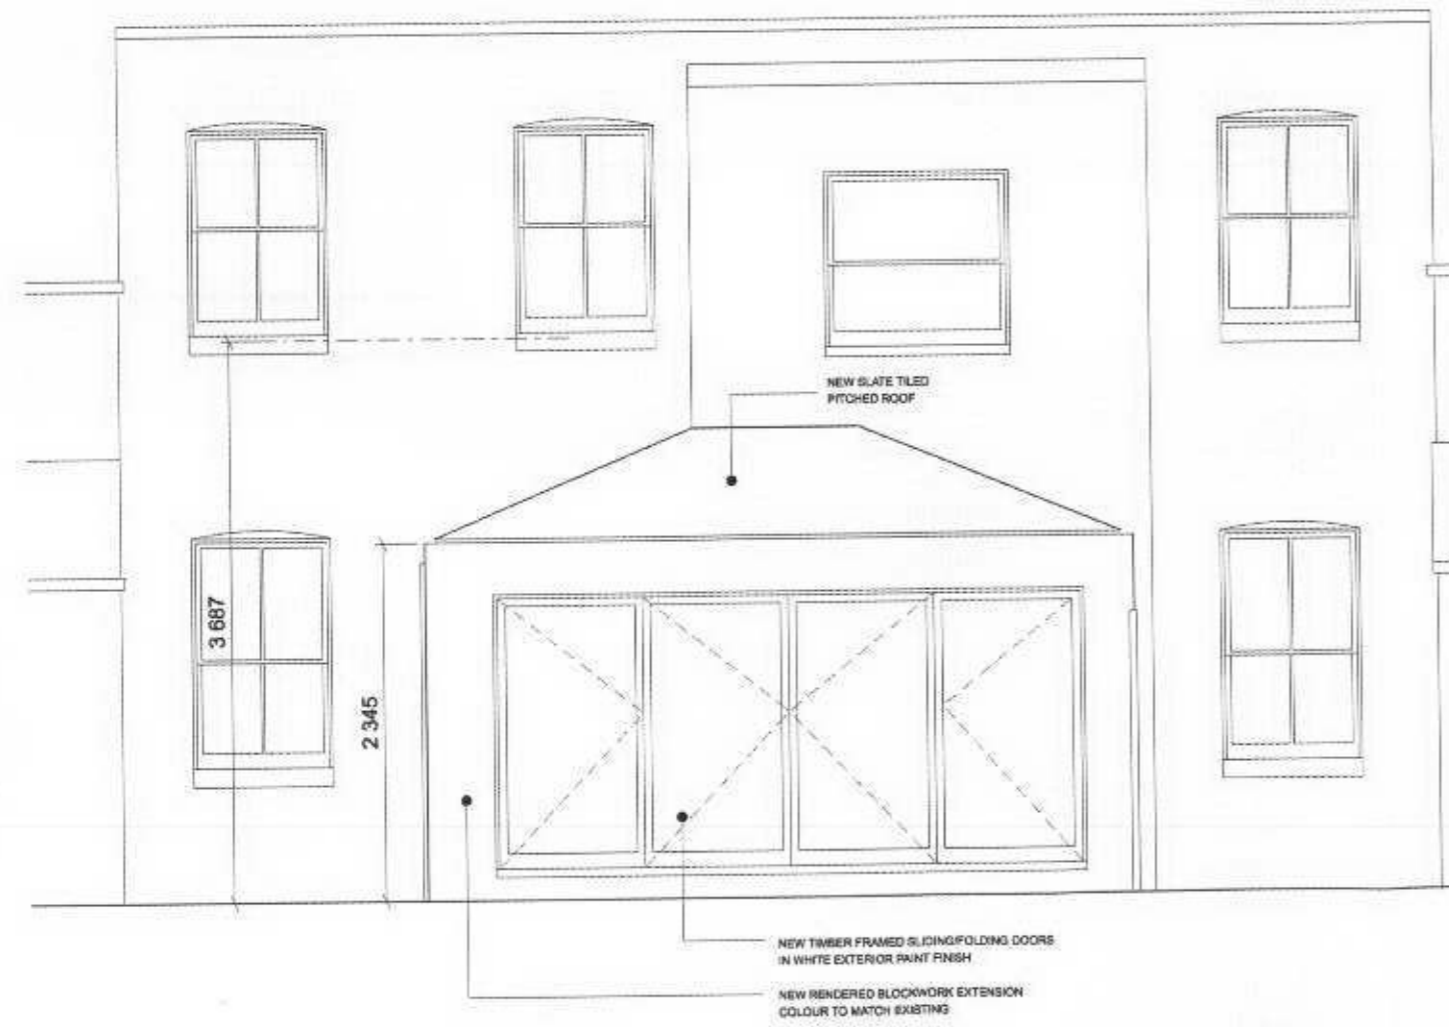
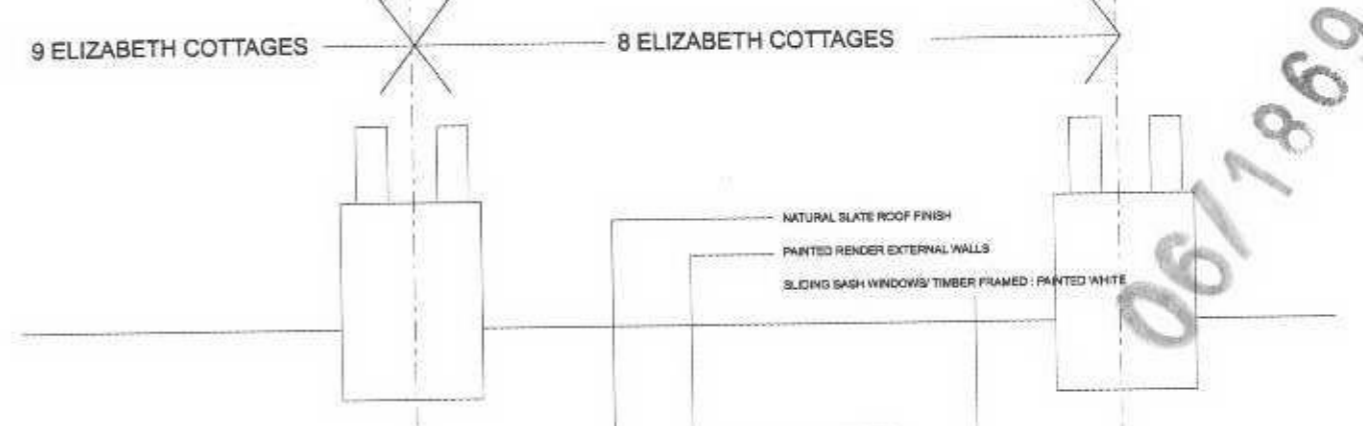


REAR ELEVATION PROPOSED

REAR ELEVATION EXISTING

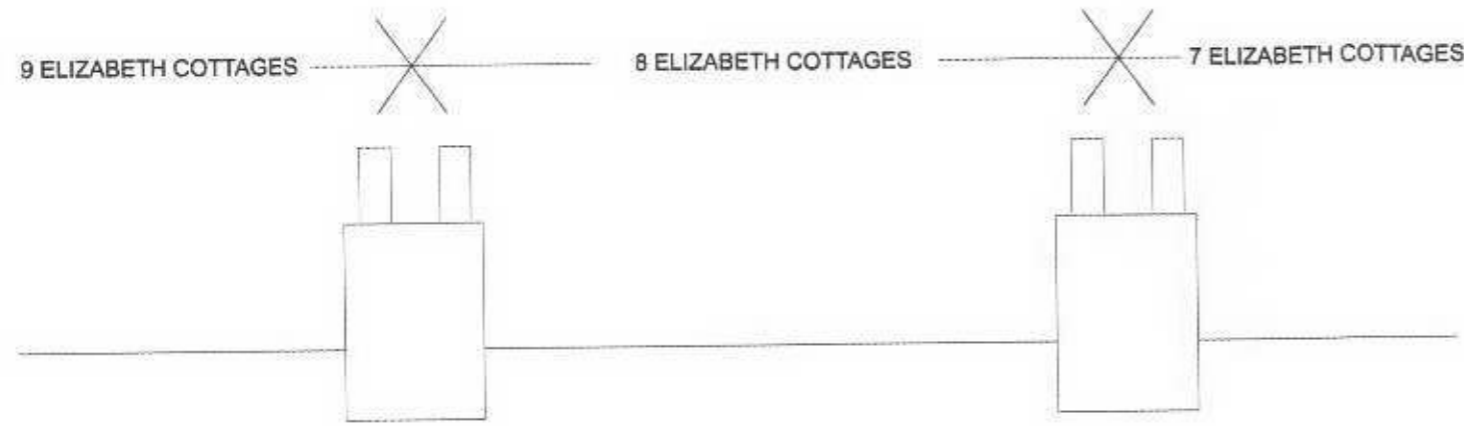

RECEIVED  
12 JUN 2008  
PLANNING

0671869 / HNT

kingconroy

ADDRESS: 1 BASTYCK STREET  
CLERKENWELL  
LONDON EC1V 3NU

TEL: +44 (0) 20 7490 4394  
FAX: +44 (0) 8707 120 187  
WWW: www.kingconroy.com  
EMAIL: info@kingconroy.com

REVISIONS / NOTES:  
01 planning issue 07.06.2008

NOY:

PROJECT REF: BK 048  
PROJECT TITLE: 8 ELIZABETH COTTAGES  
ADDRESS: 8 ELIZABETH COTTAGES, KENY, LONDON  
DRAWING TITLE: EXISTING AND PROPOSED REAR ELEVATIONS  
SCALE: 1:20 @ A3  
DATE: 04 MARCH 2008  
ISSUE: PLANNING  
REVISION: 01

SK:10