


DO NOT SCALE OFF THIS DRAWING. ALL DIMENSIONS ARE TO BE CHECKED PRIOR TO CONSTRUCTION. ALL COPYRIGHTS RELATING TO THE DESIGN WORK CONTAINED ON THIS DRAWING TO BE RETAINED BY THE PIKE PRACTICE

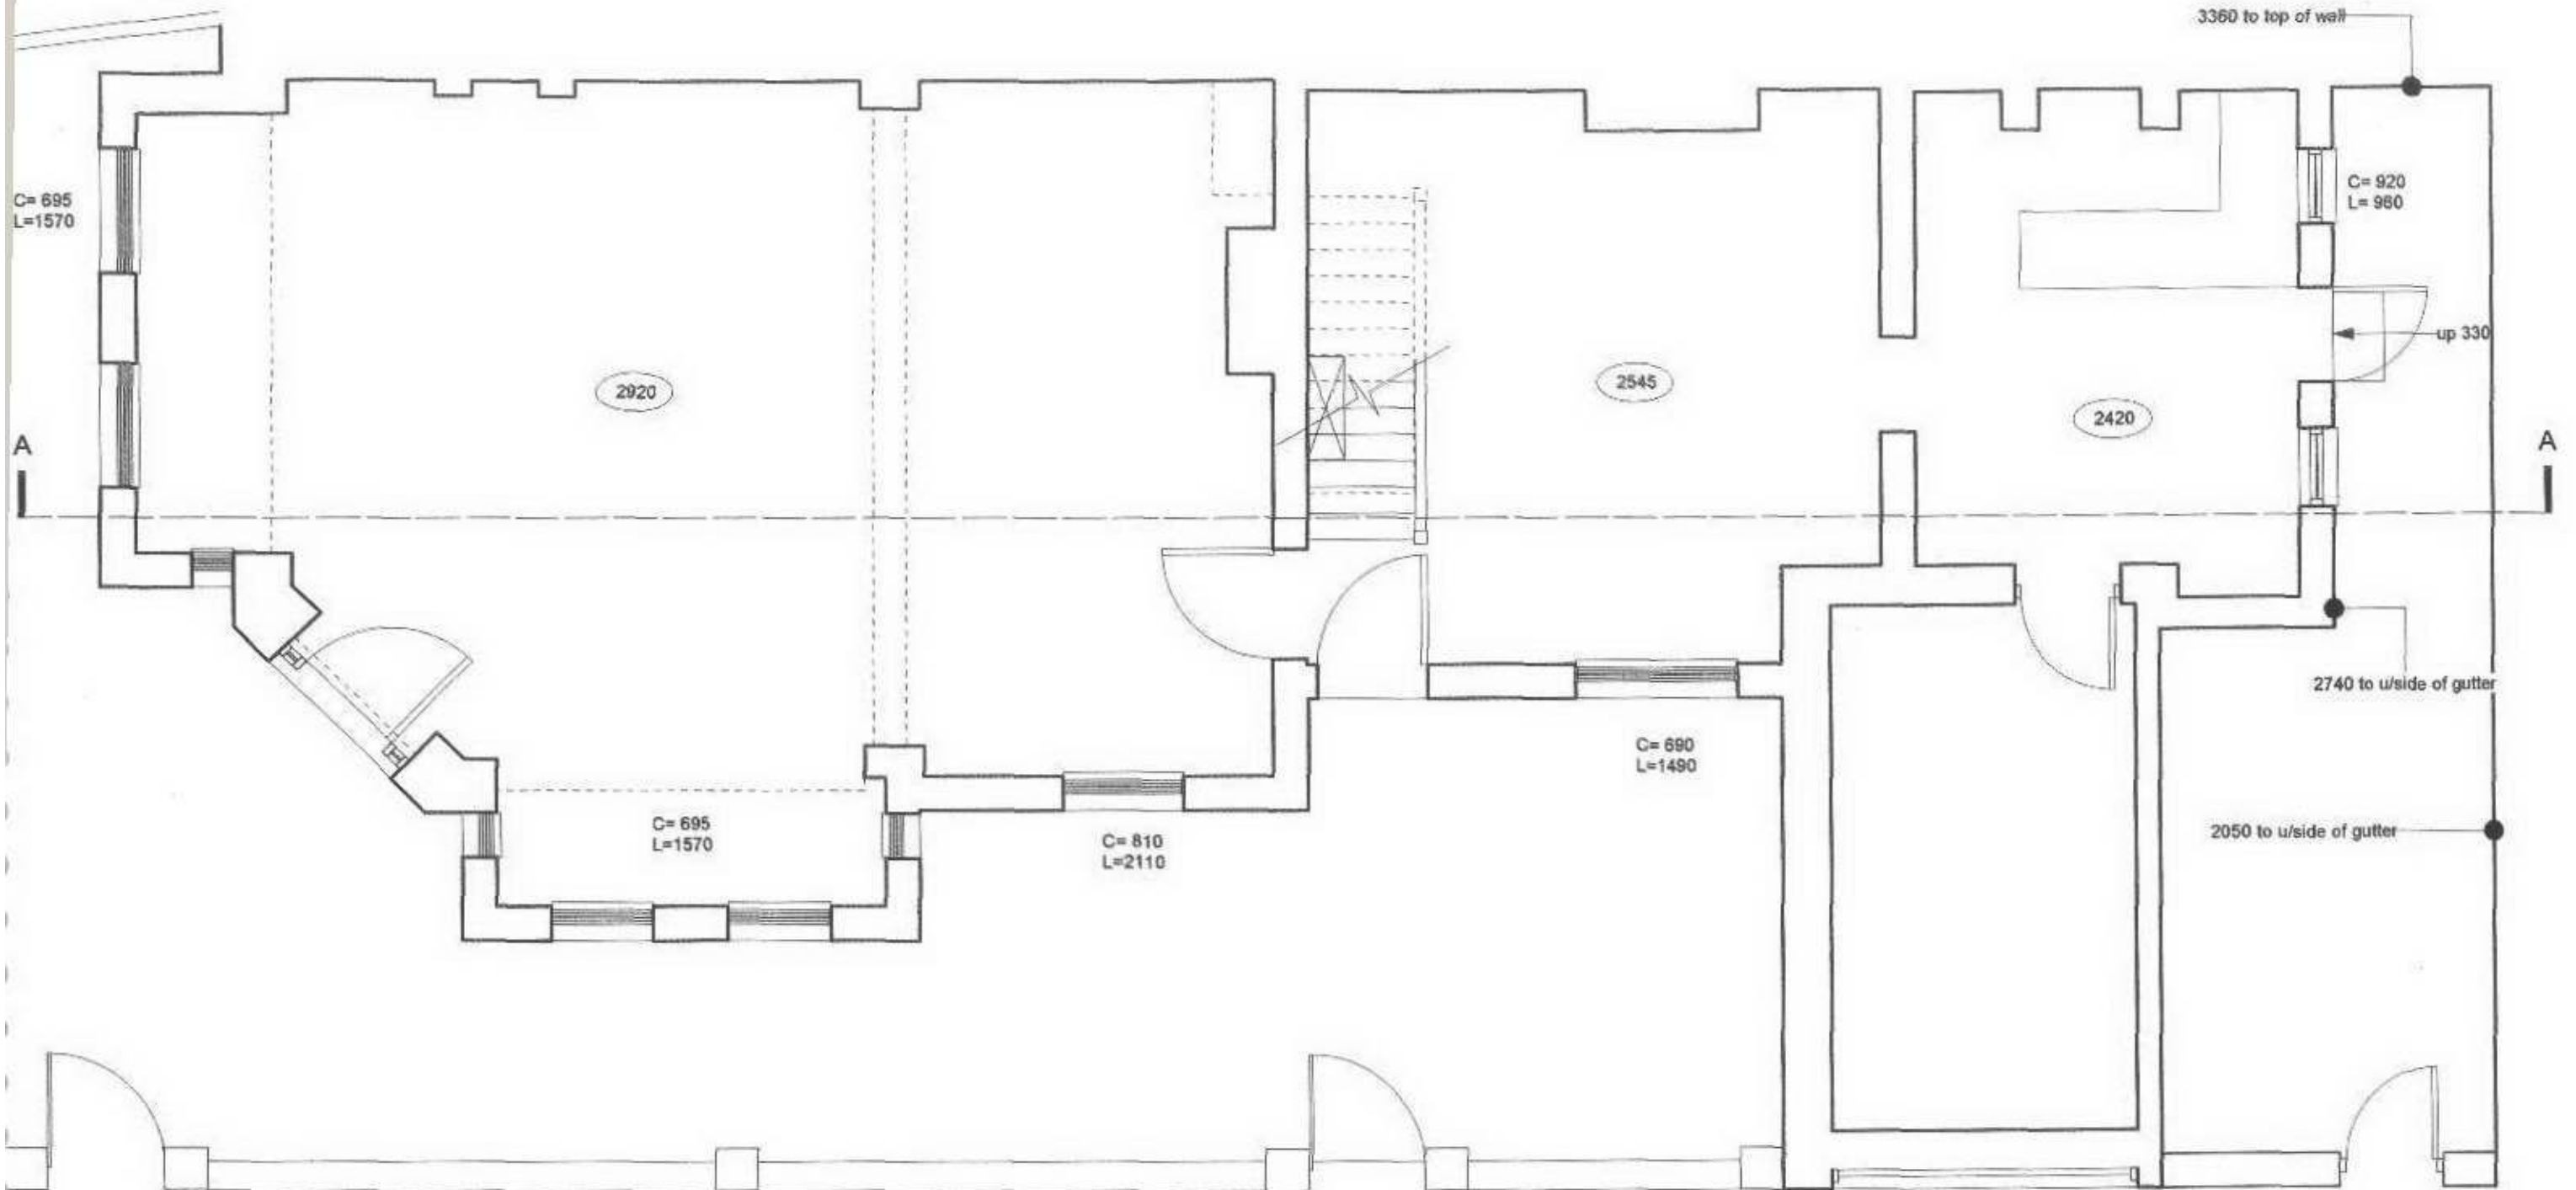

EXISTING GROUND FLOOR PLAN

SCALE 1:50

PLANNING

REVISIONS

THE PIKE PRACTICE

ARCHITECTS + INTERIOR DESIGNERS
 CROMBIE MEWS 11A ABERCROMBIE ST LONDON
 SW11 2JB T: 020 7824 6257 F: 020 7585 1173

CLIENT	PAUL PHILLIPS	
PROJECT	NORTH WORPLE WAY	
DRAWING	GROUND FLOOR EXISTING	
SCALE	1:50	DATE MAY 2006

DRAWING NO. 06 / 701 / 001