


DO NOT SCALE OFF THIS DRAWING. ALL DIMENSIONS ARE TO BE CHECKED PRIOR TO CONSTRUCTION. ALL COPYRIGHTS RELATING TO THE DESIGN WORK CONTAINED ON THIS DRAWING TO BE RETAINED BY THE PIKE PRACTICE

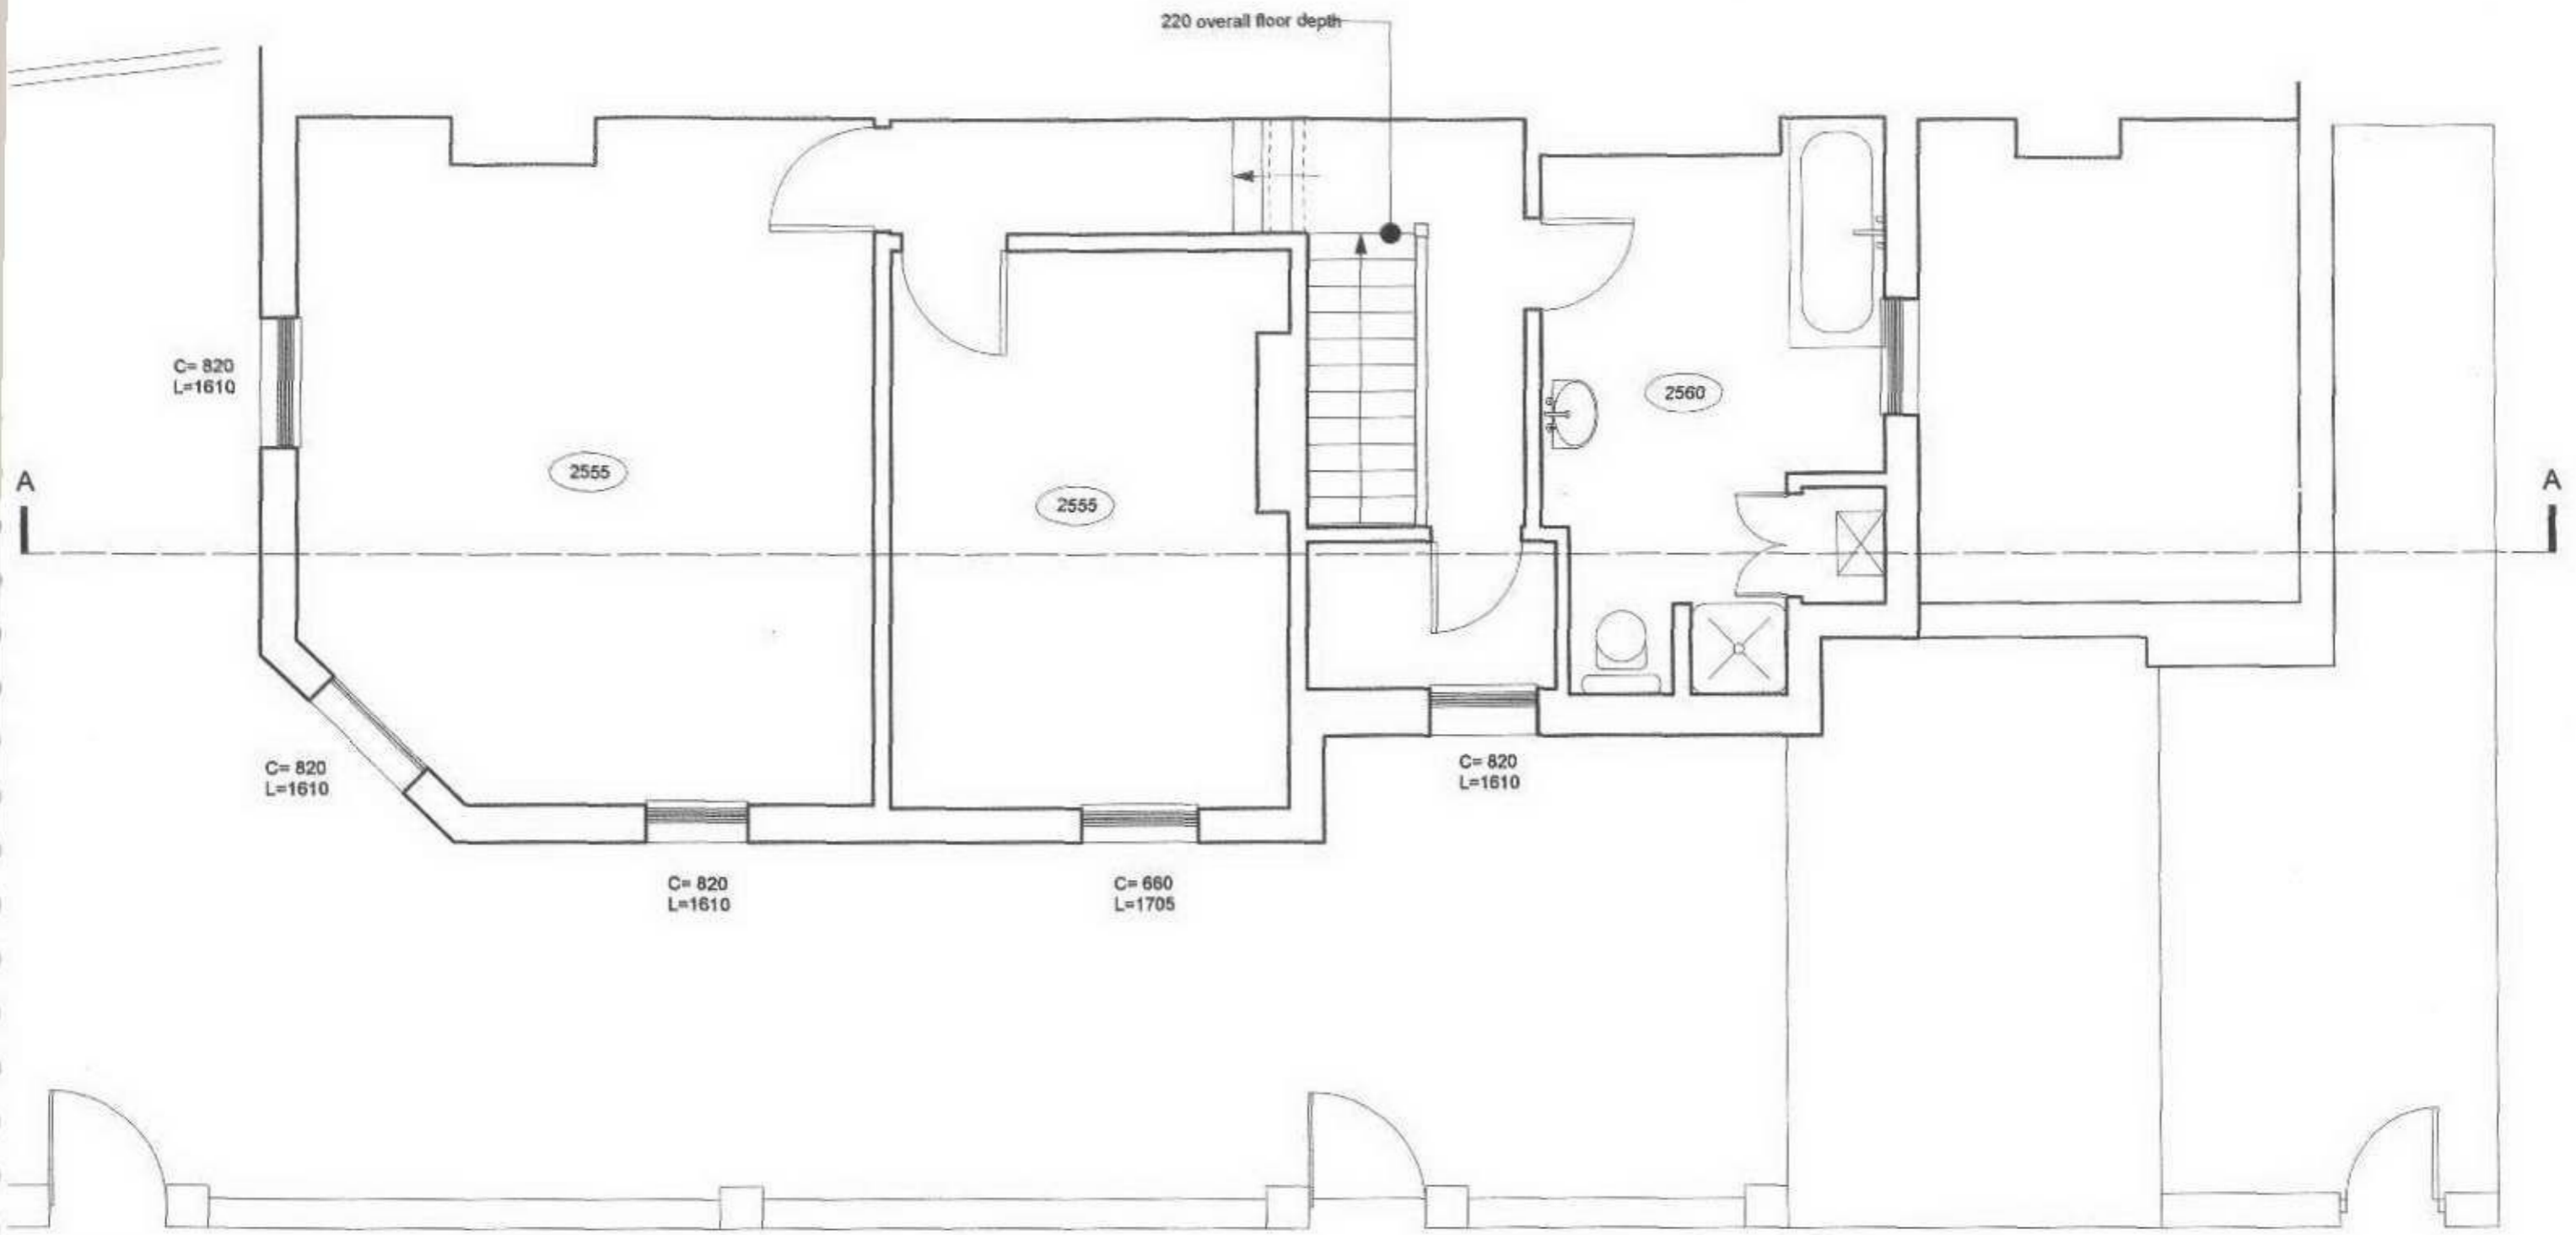

### EXISTING FIRST FLOOR PLAN

SCALE 1:50

### PLANNING

REVISIONS

**THE PIKE PRACTICE**

ARCHITECTS • INTERIOR DESIGNERS  
CROMBIE MEWS 11A ABERCROMBIE ST LONDON  
SW11 2JH T: 020 7924 6257 F: 020 7585 1173

CLIENT	PAUL PHILLIPS
PROJECT	NORTH WORPLE WAY
DRAWING	FIRST FLOOR EXISTING
SCALE	1:50
DATE	MAY 2006

DRAWING NO. 06 / 701 / 002